


This map is reproduced from Ordnance Survey material with the permission of Ordnance Survey on behalf of the Controller of Her Majesty's Stationary Office © Crown copyright. Unauthorised reproduction infringes Crown copyright and may lead to prosecution or civil proceedings. Stockport Metropolitan Borough Council 100019571 2022

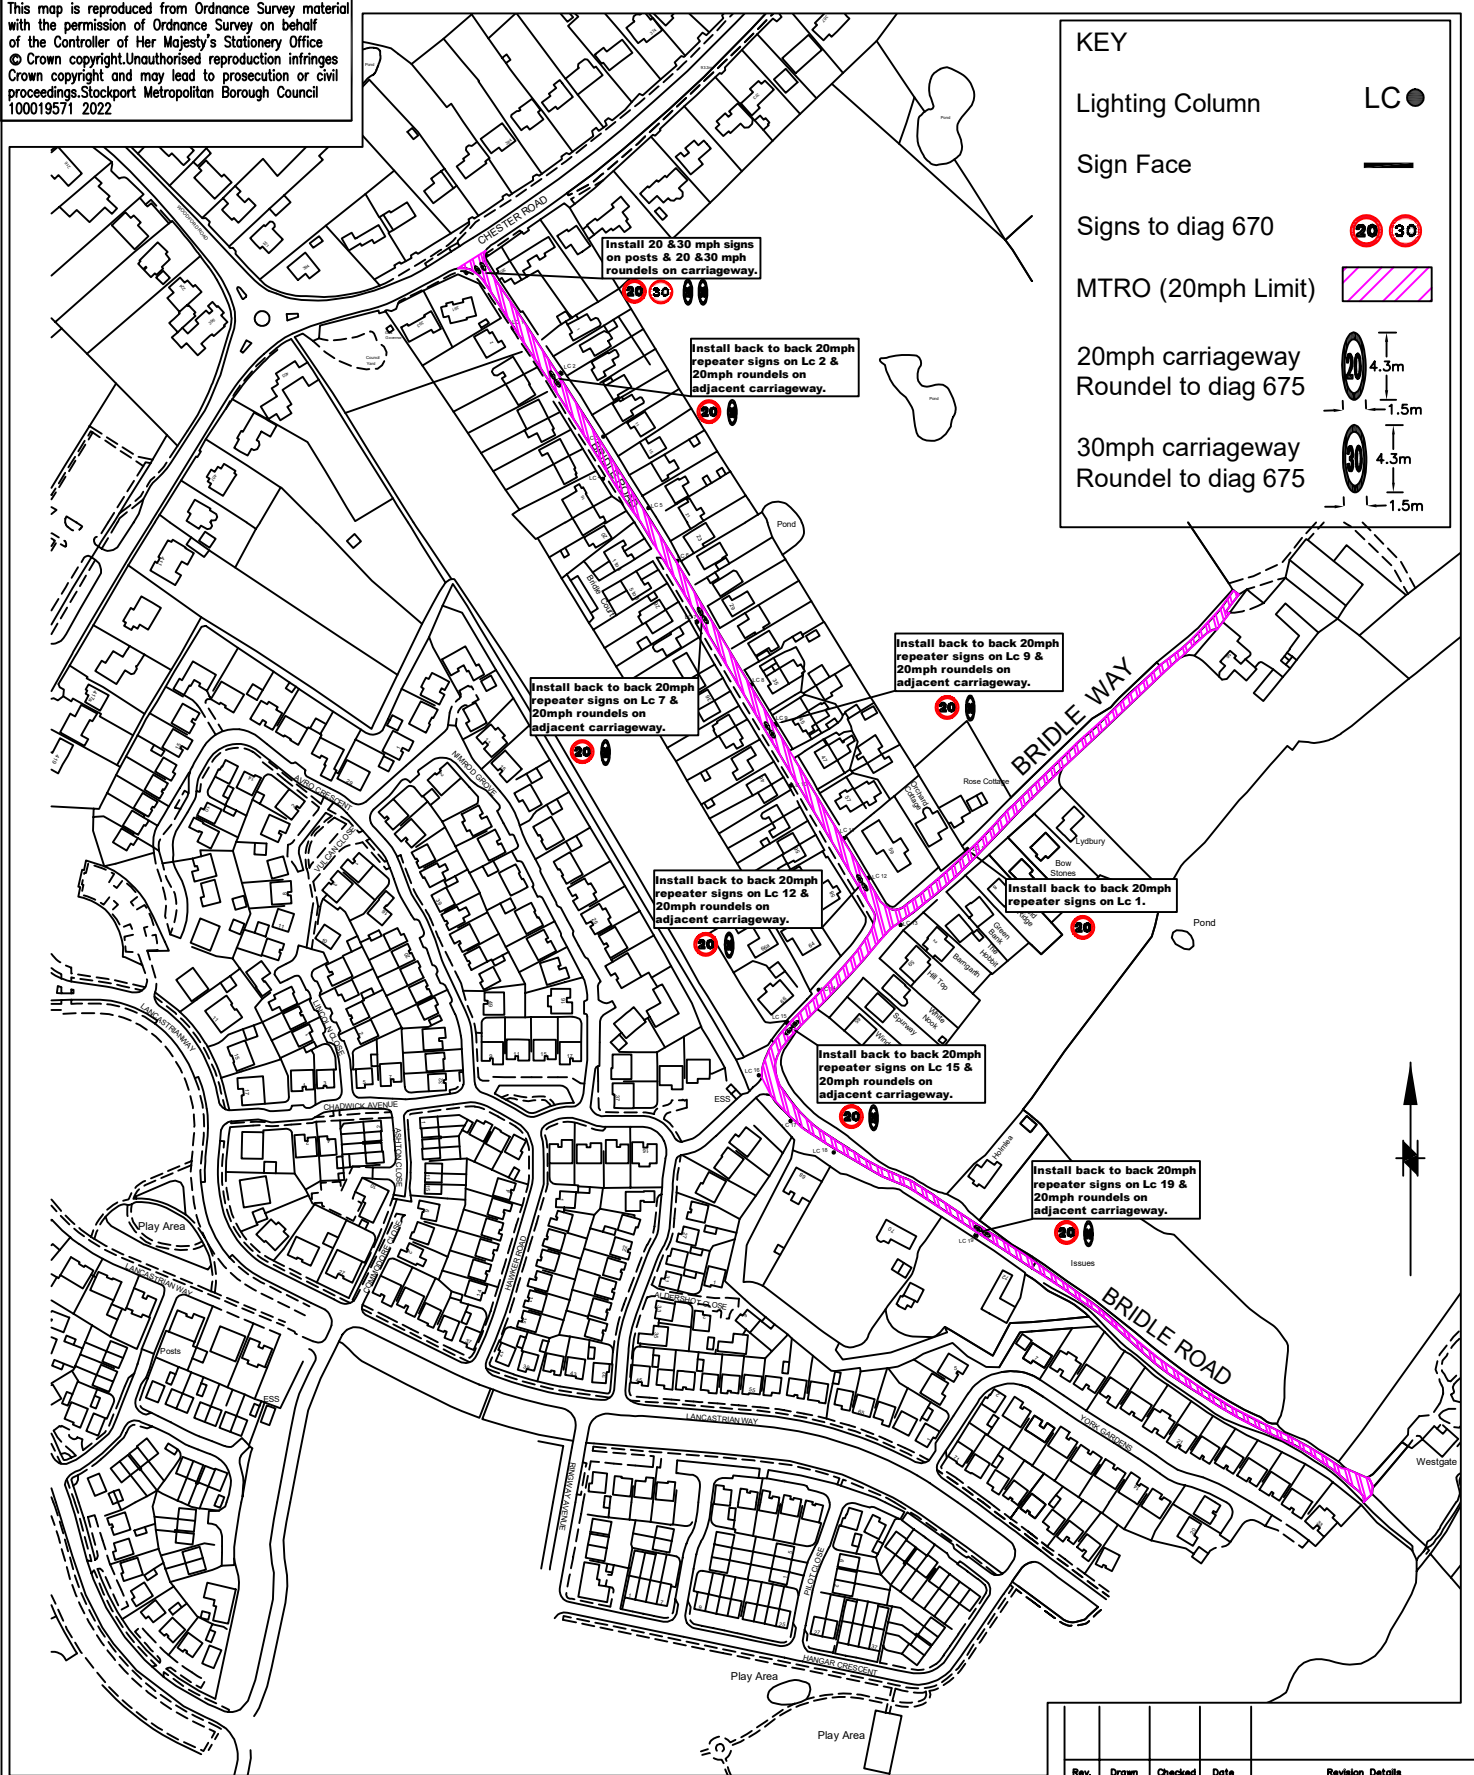

KEY

- Lighting Column **LC** ●
- Sign Face —
- Signs to diag 670 **20 30**
- MTRO (20mph Limit)
- 20mph carriageway Roundel to diag 675
- 30mph carriageway Roundel to diag 675

Rev.	Drawn	Checked	Date	Revision Details



STOCKPORT
METROPOLITAN BOROUGH COUNCIL

HIGHWAYS AND TRANSPORTATION
STOFFORD HOUSE
STOCKPORT SK1 3XE
TEL

MARK GLYNN
DIRECTOR OF PLACE MANAGEMENT
JOB TITLE

BRIDLE ROAD, WOODFORD

DRAWN SA	ENGINEER NR	CHECKED NR	APPROVED EPS
DATE 13/12/22	DATE 13/12/22	DATE 13/12/22	DATE 13/12/23
SCALE NTS		SCG No. SCGNO	
DRAWING NUMBER NM8-5195/SLO/GA			Revision REVISION
DRAWING TITLE Bridle Road/Bridle Way - Woodford Proposed 20mph Speed Limit - General Arrangement			