


This map is reproduced from Ordnance Survey material with the permission of Ordnance Survey on behalf of the Controller of Her Majesty's Stationery Office © Crown copyright. Unauthorised reproduction infringes Crown copyright and may lead to prosecution or civil proceedings. Stockport Metropolitan Borough Council 100019571 2022

HIGHWAY STATUS

ADOPTED HIGHWAY



UNADOPTED HIGHWAY

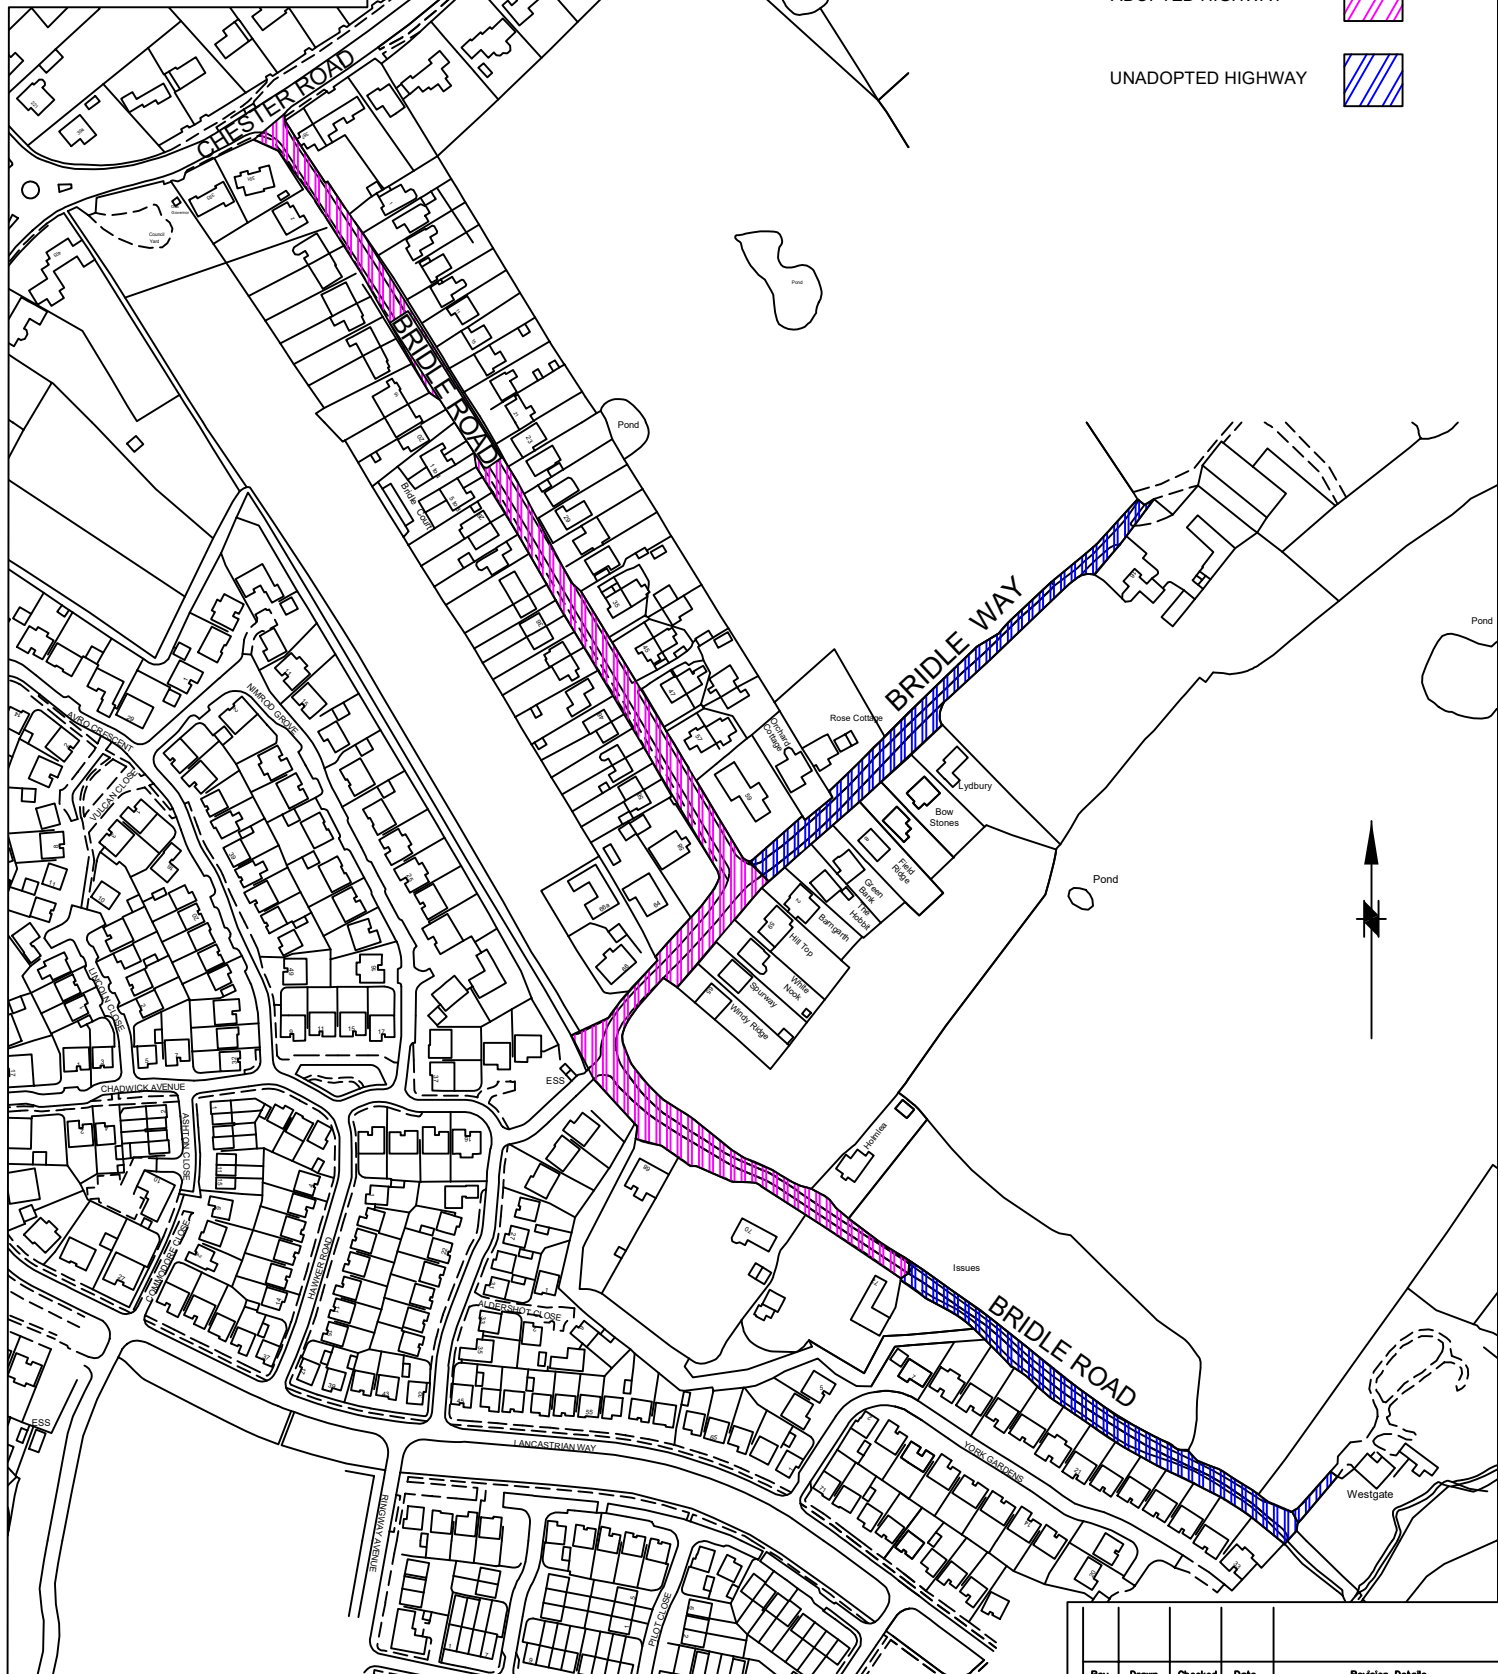

Rev.	Drawn	Checked	Date	Revision Details



STOCKPORT
METROPOLITAN BOROUGH COUNCIL

HIGHWAYS AND TRANSPORTATION
STOPFORD HOUSE
STOCKPORT SK1 3XE
TEL

MARK GLYNN
DIRECTOR OF PLACE MANAGEMENT

JOB TITLE
BRIDLE ROAD, WOODFORD

DRAWN	ENGINEER	CHECKED	APPROVED
SA	SA	NR	EPS
DATE	DATE	DATE	DATE
23/08/22	23/08/22	23/08/22	23/08/23
SCALE	SCG No.		SCGNO
NTS			
DRAWING NUMBER	NM8-5195/SLO/HIGHWAY		Revision REVISION
DRAWING TITLE	Bridle Road/Bridle Way - Woodford Proposed 20mph Speed Limit - Highway Status		