
 


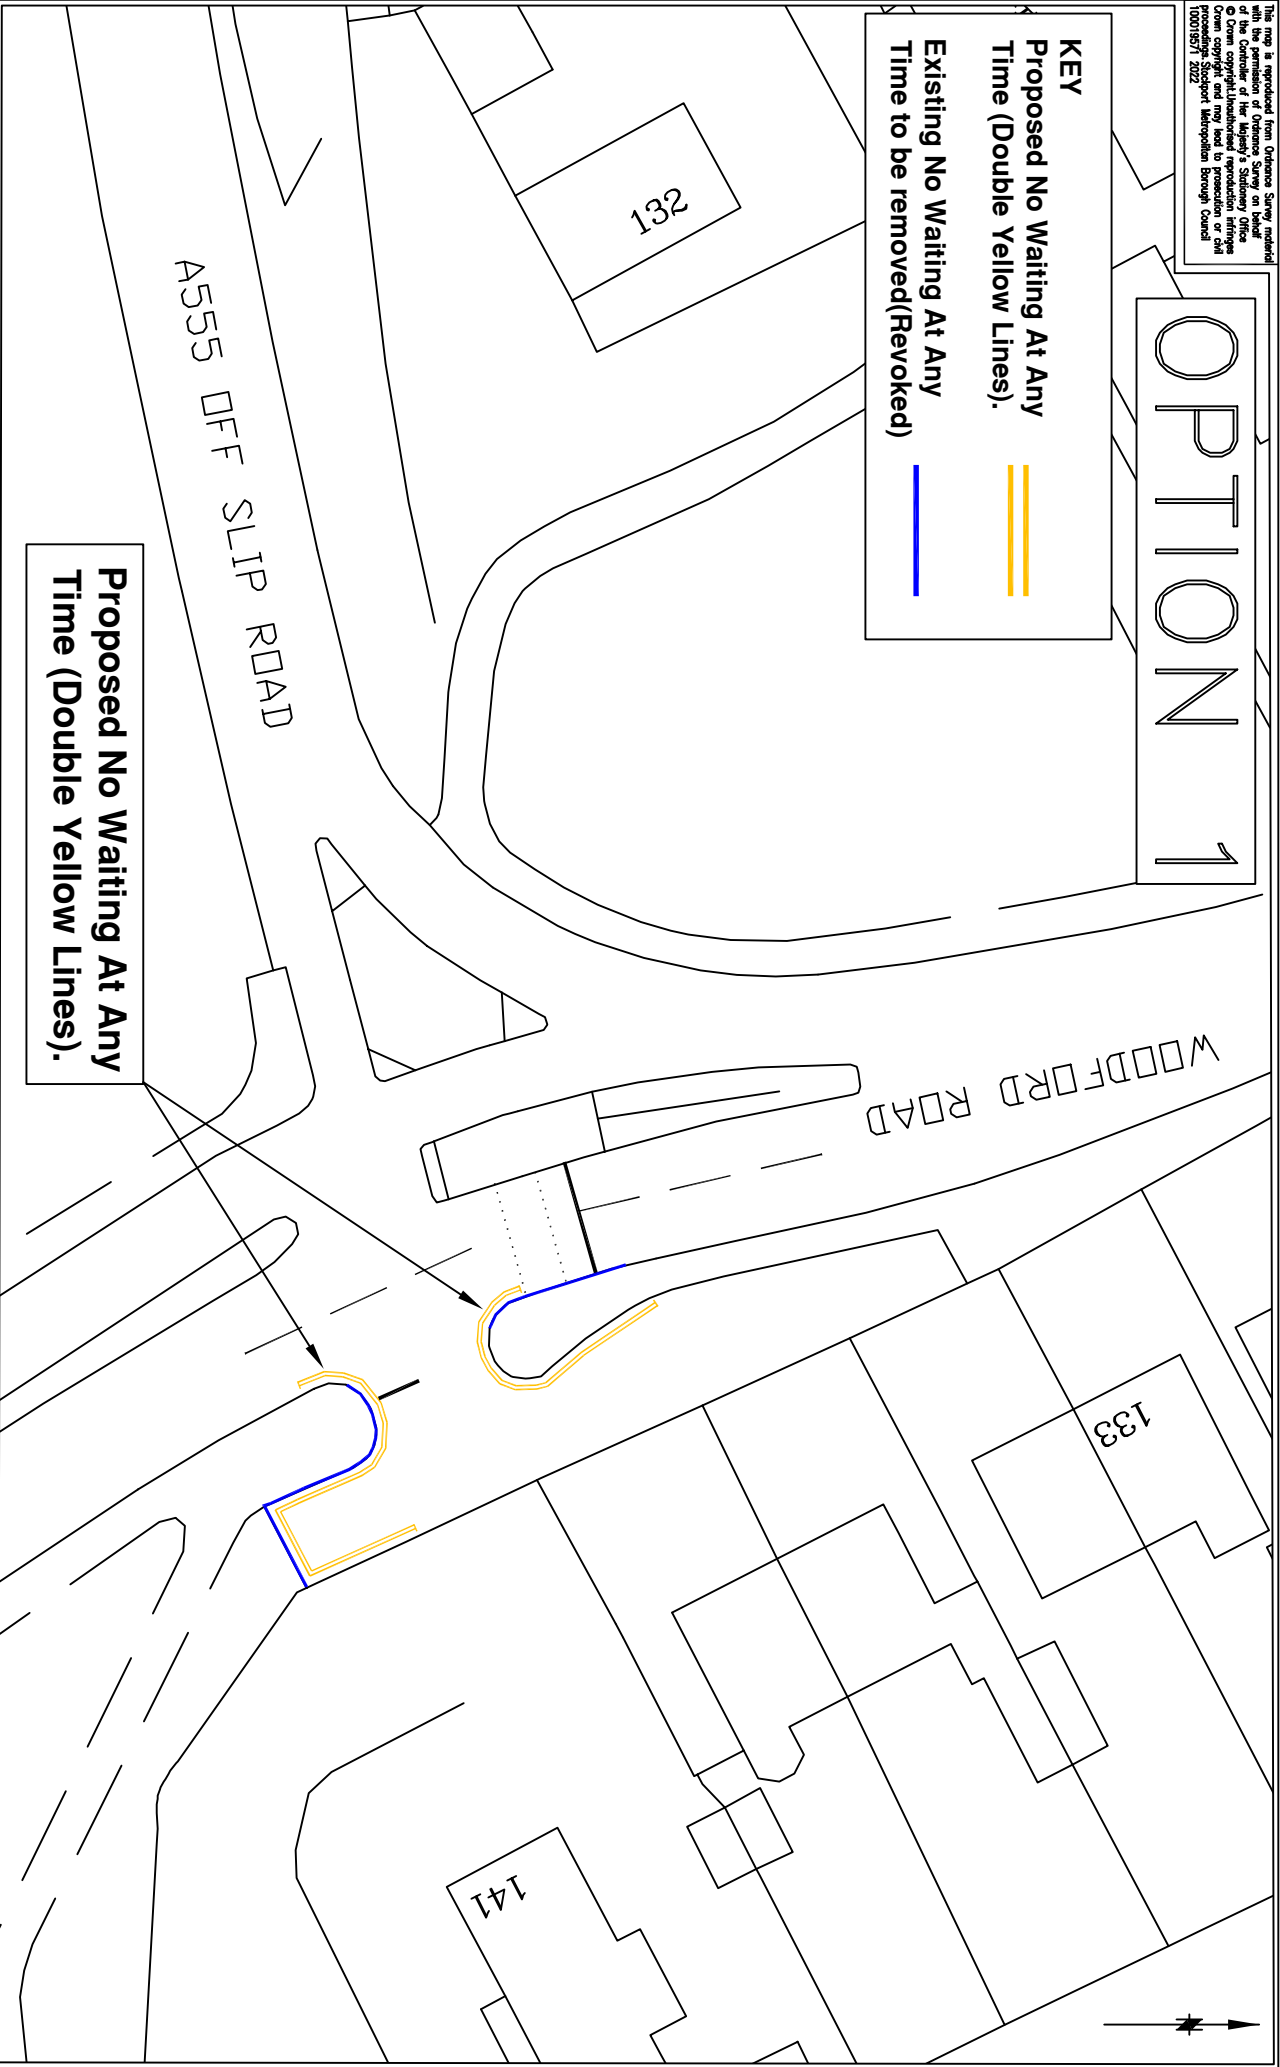
This map is reproduced from Ordnance Survey material  
 of the Controller of the Majesty's Stationery Office  
 © Crown copyright and may not be reproduced in any  
 form or by any means without the prior written  
 permission of Ordnance Survey by license only  
 (09/01/97) 2/22

# OPTION 1

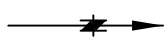

**KEY**

Proposed No Waiting At Any Time (Double Yellow Lines) 

Existing No Waiting At Any Time to be removed (Revoked) 



**Proposed No Waiting At Any Time (Double Yellow Lines).**

**STOCKPORT**  
 METROPOLITAN BOROUGH COUNCIL  
 HIGHWAYS AND TRANSPORTATION  
 STAFFORD HOUSE  
 STOCKPORT SK1 1LE

SERVICES TO PLACE

AMENDMENTS				
DRAWN	CHECKED	DATE	No	AMENDMENT

JOB TITLE	
Woodford Road, Woodford	Proposed Traffic Regulation Order 'No Waiting At Any Time'

Drawn	Engineer	Checked	Approved
SA	HK	EPS	EPS
Date	Date	Date	Date
07/07/22	07/07/22	07/07/22	07/07/22

Scale  
 NTS  
 Drawing No.  
 NM8-1593-Option 1

Revision