


This map is reproduced from Ordnance Survey material
 of the Controller of Her Majesty's Stationery Office
 © Crown copyright and may not be reproduced in any
 form without the prior written permission of the
 Controller of Her Majesty's Stationery Office
 (2022) 1000157/1 2022

OPTION 2

KEY

- Proposed No Waiting At Any Time (Double Yellow Lines) ==
- Existing No Waiting At Any Time to be removed (Revoked) —

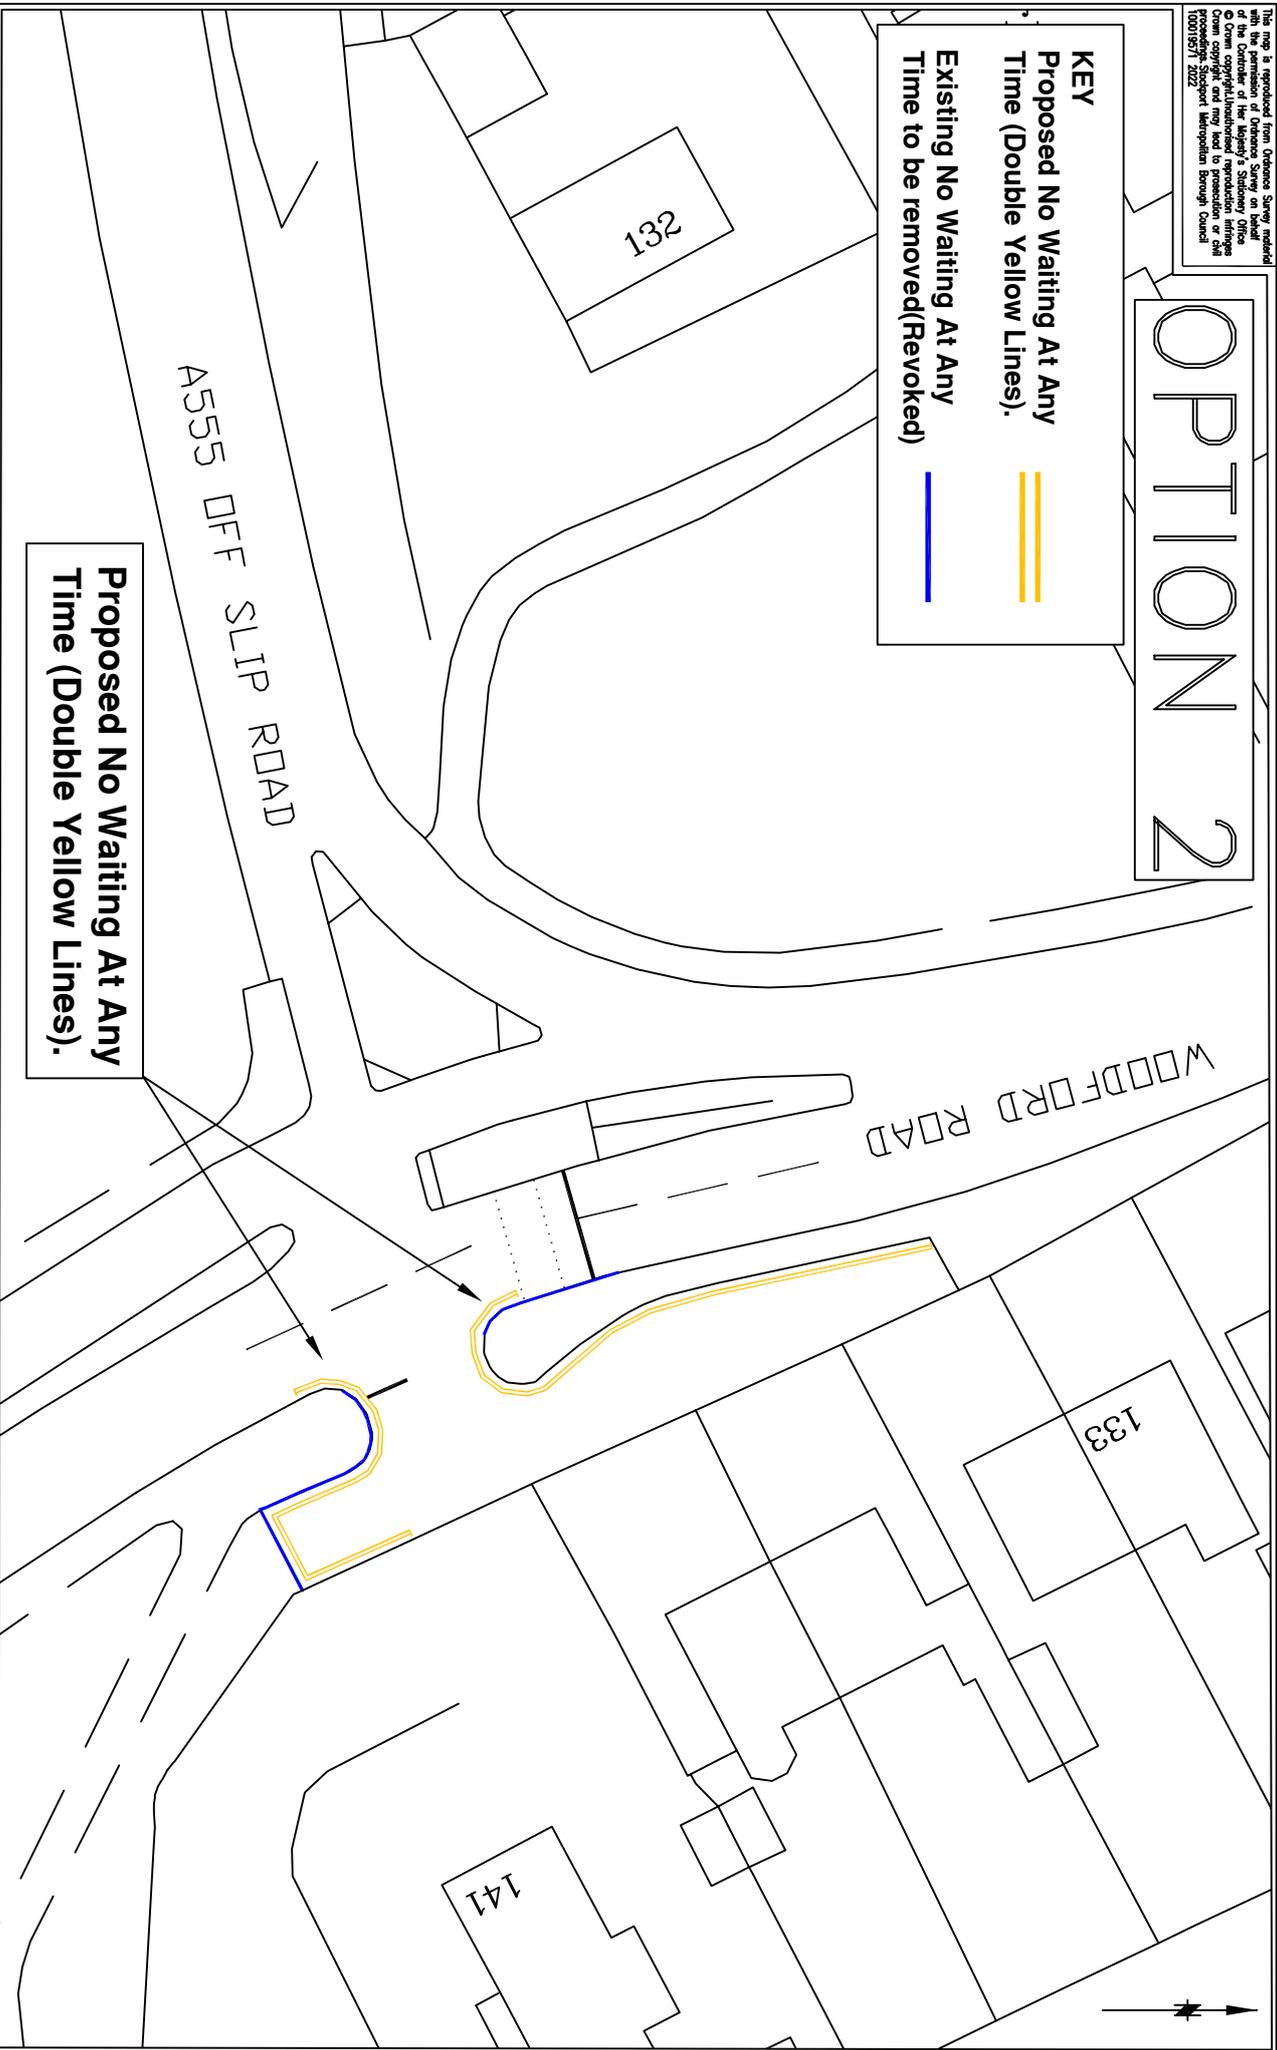

Proposed No Waiting At Any Time (Double Yellow Lines).



STOCKPORT
 METROPOLITAN BOROUGH COUNCIL
 HIGHWAYS AND TRANSPORTATION
 STOCKPORT HOUSE
 STOCKPORT SK1 3AE TEL

SERVICES TO PLACE

AMENDMENTS

DRAWN	CHECKED	DATE	NO	AMENDMENT

JOB TITLE

Woodford Road, Woodford

Proposed Traffic Regulation Order
 'No Waiting At Any Time'

Drawn	Engineer	Checked	Approved
SA	HK	EPS	EPS
Date	Date	Date	Date
07/07/22	07/07/22	07/07/22	07/07/22

Scale
 MTS

Drawing No.
 NMB-1593-Option 2

Revision