

This map is reproduced from Ordnance Survey material with the permission of Ordnance Survey on behalf of the Controller of Her Majesty's Stationery Office © Crown copyright. Unauthorised reproduction infringes Crown copyright and may lead to prosecution or civil proceedings. Stockport Metropolitan Borough Council 100019571 2022

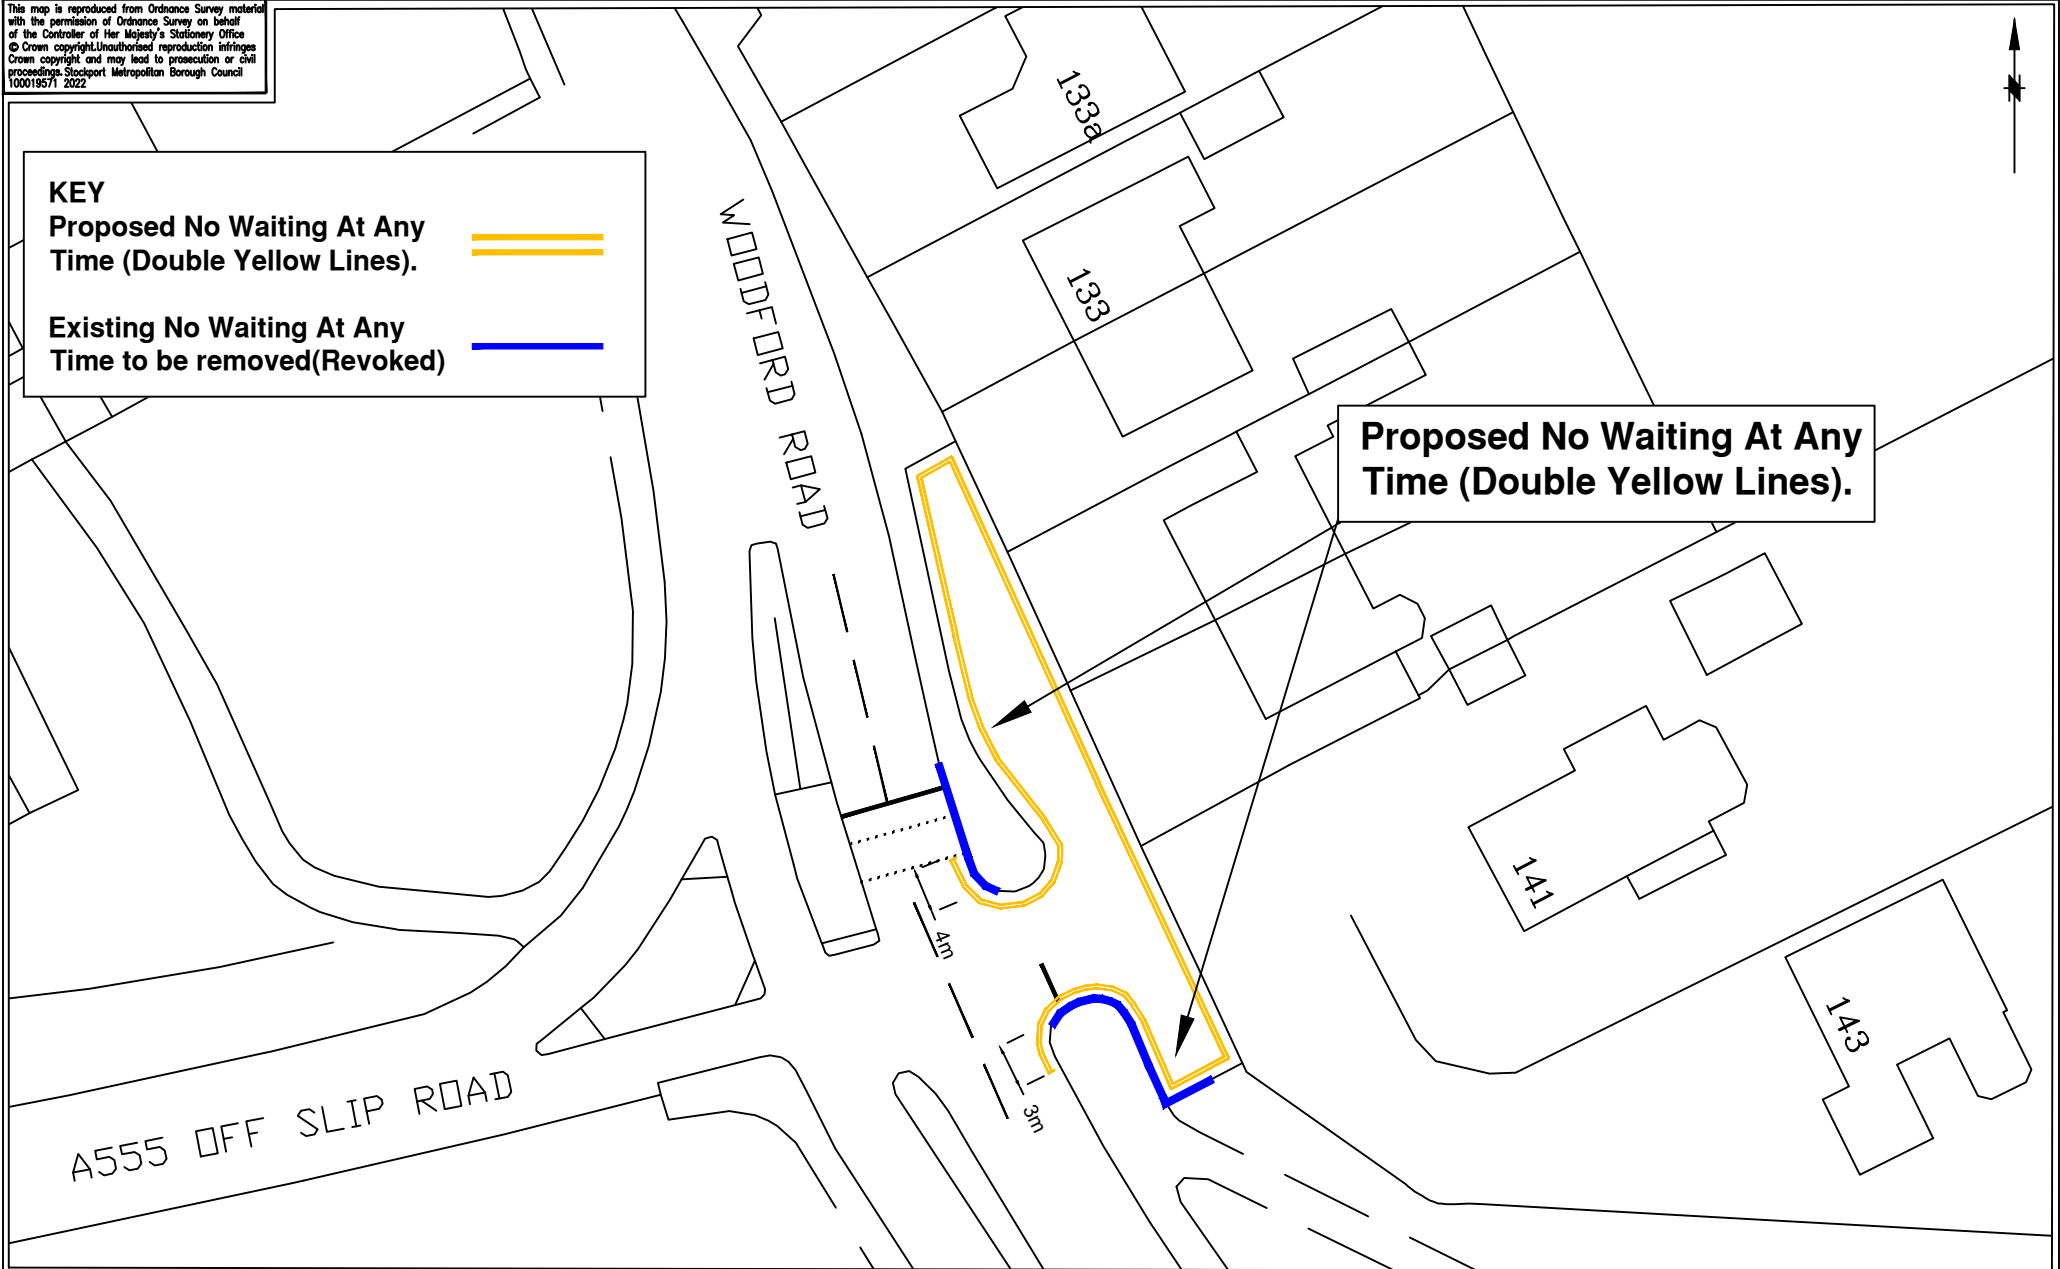

KEY
Proposed No Waiting At Any Time (Double Yellow Lines).



Existing No Waiting At Any Time to be removed (Revoked)



Proposed No Waiting At Any Time (Double Yellow Lines).

STOCKPORT
 METROPOLITAN BOROUGH COUNCIL
 HIGHWAYS AND TRANSPORTATION
 STOPFORD HOUSE
 STOCKPORT SK1 3XE
 TEL

SERVICES TO PLACE

AMENDMENTS				
DRAWN	CHECKED	DATE	No	AMENDMENT

JOB TITLE
 Woodford Road, Woodford

**Proposed Traffic Regulation Order
 'No Waiting At Any Time'**

Drawn	Engineer	Checked	Approved
SA	HK	EPS	EPS
Date	Date	Date	Date
15/11/22	15/11/22	15/11/22	15/11/22
Scale NTS			
Drawing No. NMB-1593-01 Rev A			Revision