


This map is reproduced from Ordnance Survey material with the permission of Ordnance Survey on behalf of the Controller of Her Majesty's Stationery Office
 © Crown copyright. Unauthorised reproduction infringes Crown copyright and may lead to prosecution or civil proceedings. Stockport Metropolitan Borough Council
 100019571 2022

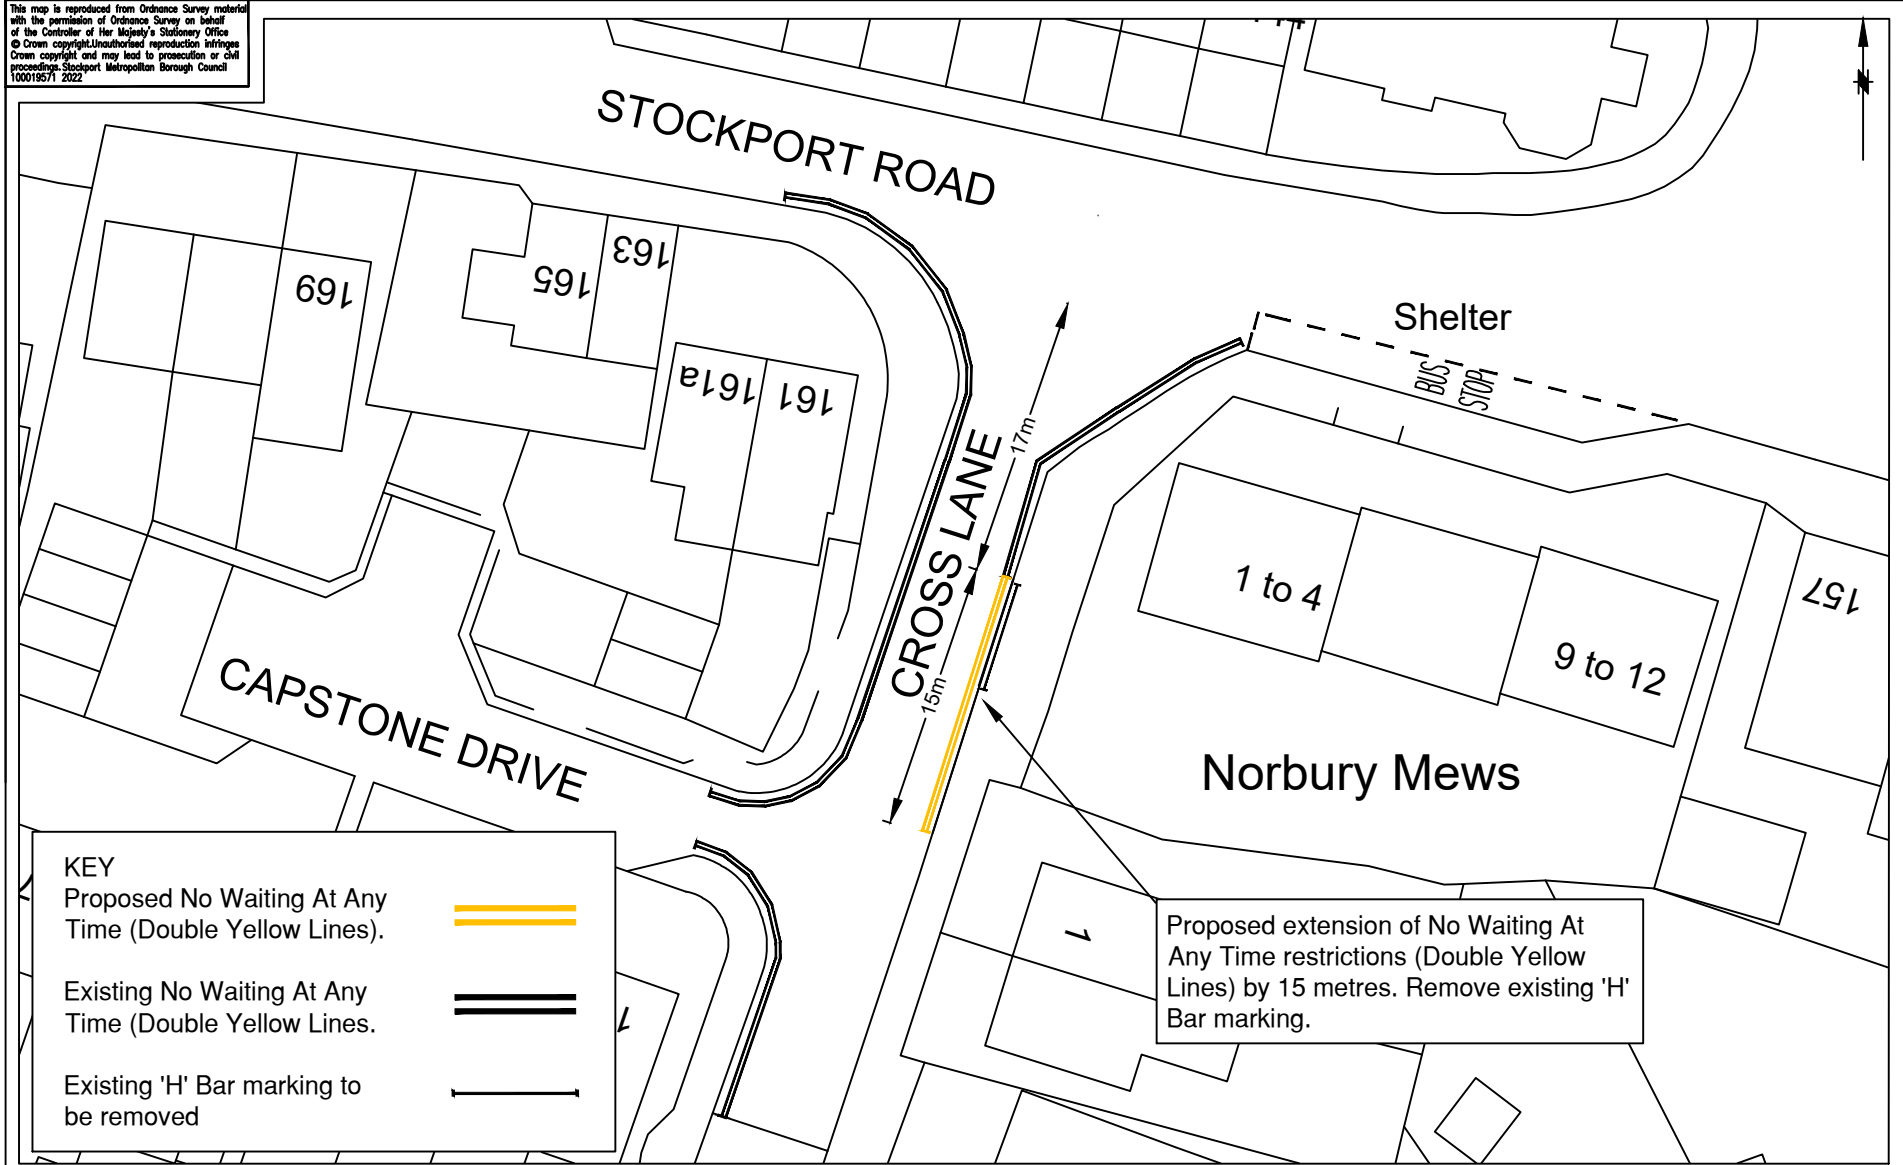

KEY	
Proposed No Waiting At Any Time (Double Yellow Lines).	
Existing No Waiting At Any Time (Double Yellow Lines).	
Existing 'H' Bar marking to be removed	

 **STOCKPORT**
 METROPOLITAN BOROUGH COUNCIL
 HIGHWAYS AND TRANSPORTATION
 STOFFORD HOUSE
 STOCKPORT SK1 3XE
 Tel : 0181 474

SERVICES TO PLACE

AMENDMENTS				
DRAWN	CHECKED	DATE	No	AMENDMENT

JOB TITLE Proposed extension of Waiting Restrictions
DRAWING TITLE Cross Lane, Marple

Drawn SA	Engineer GB	Checked NR	Approved EPS
Date 12/01/2023	Date 12/01/2023	Date 12/01/2023	Date 12/01/2023
Scale NTS			
Drawing No. NMB-4601-01			Revision A