


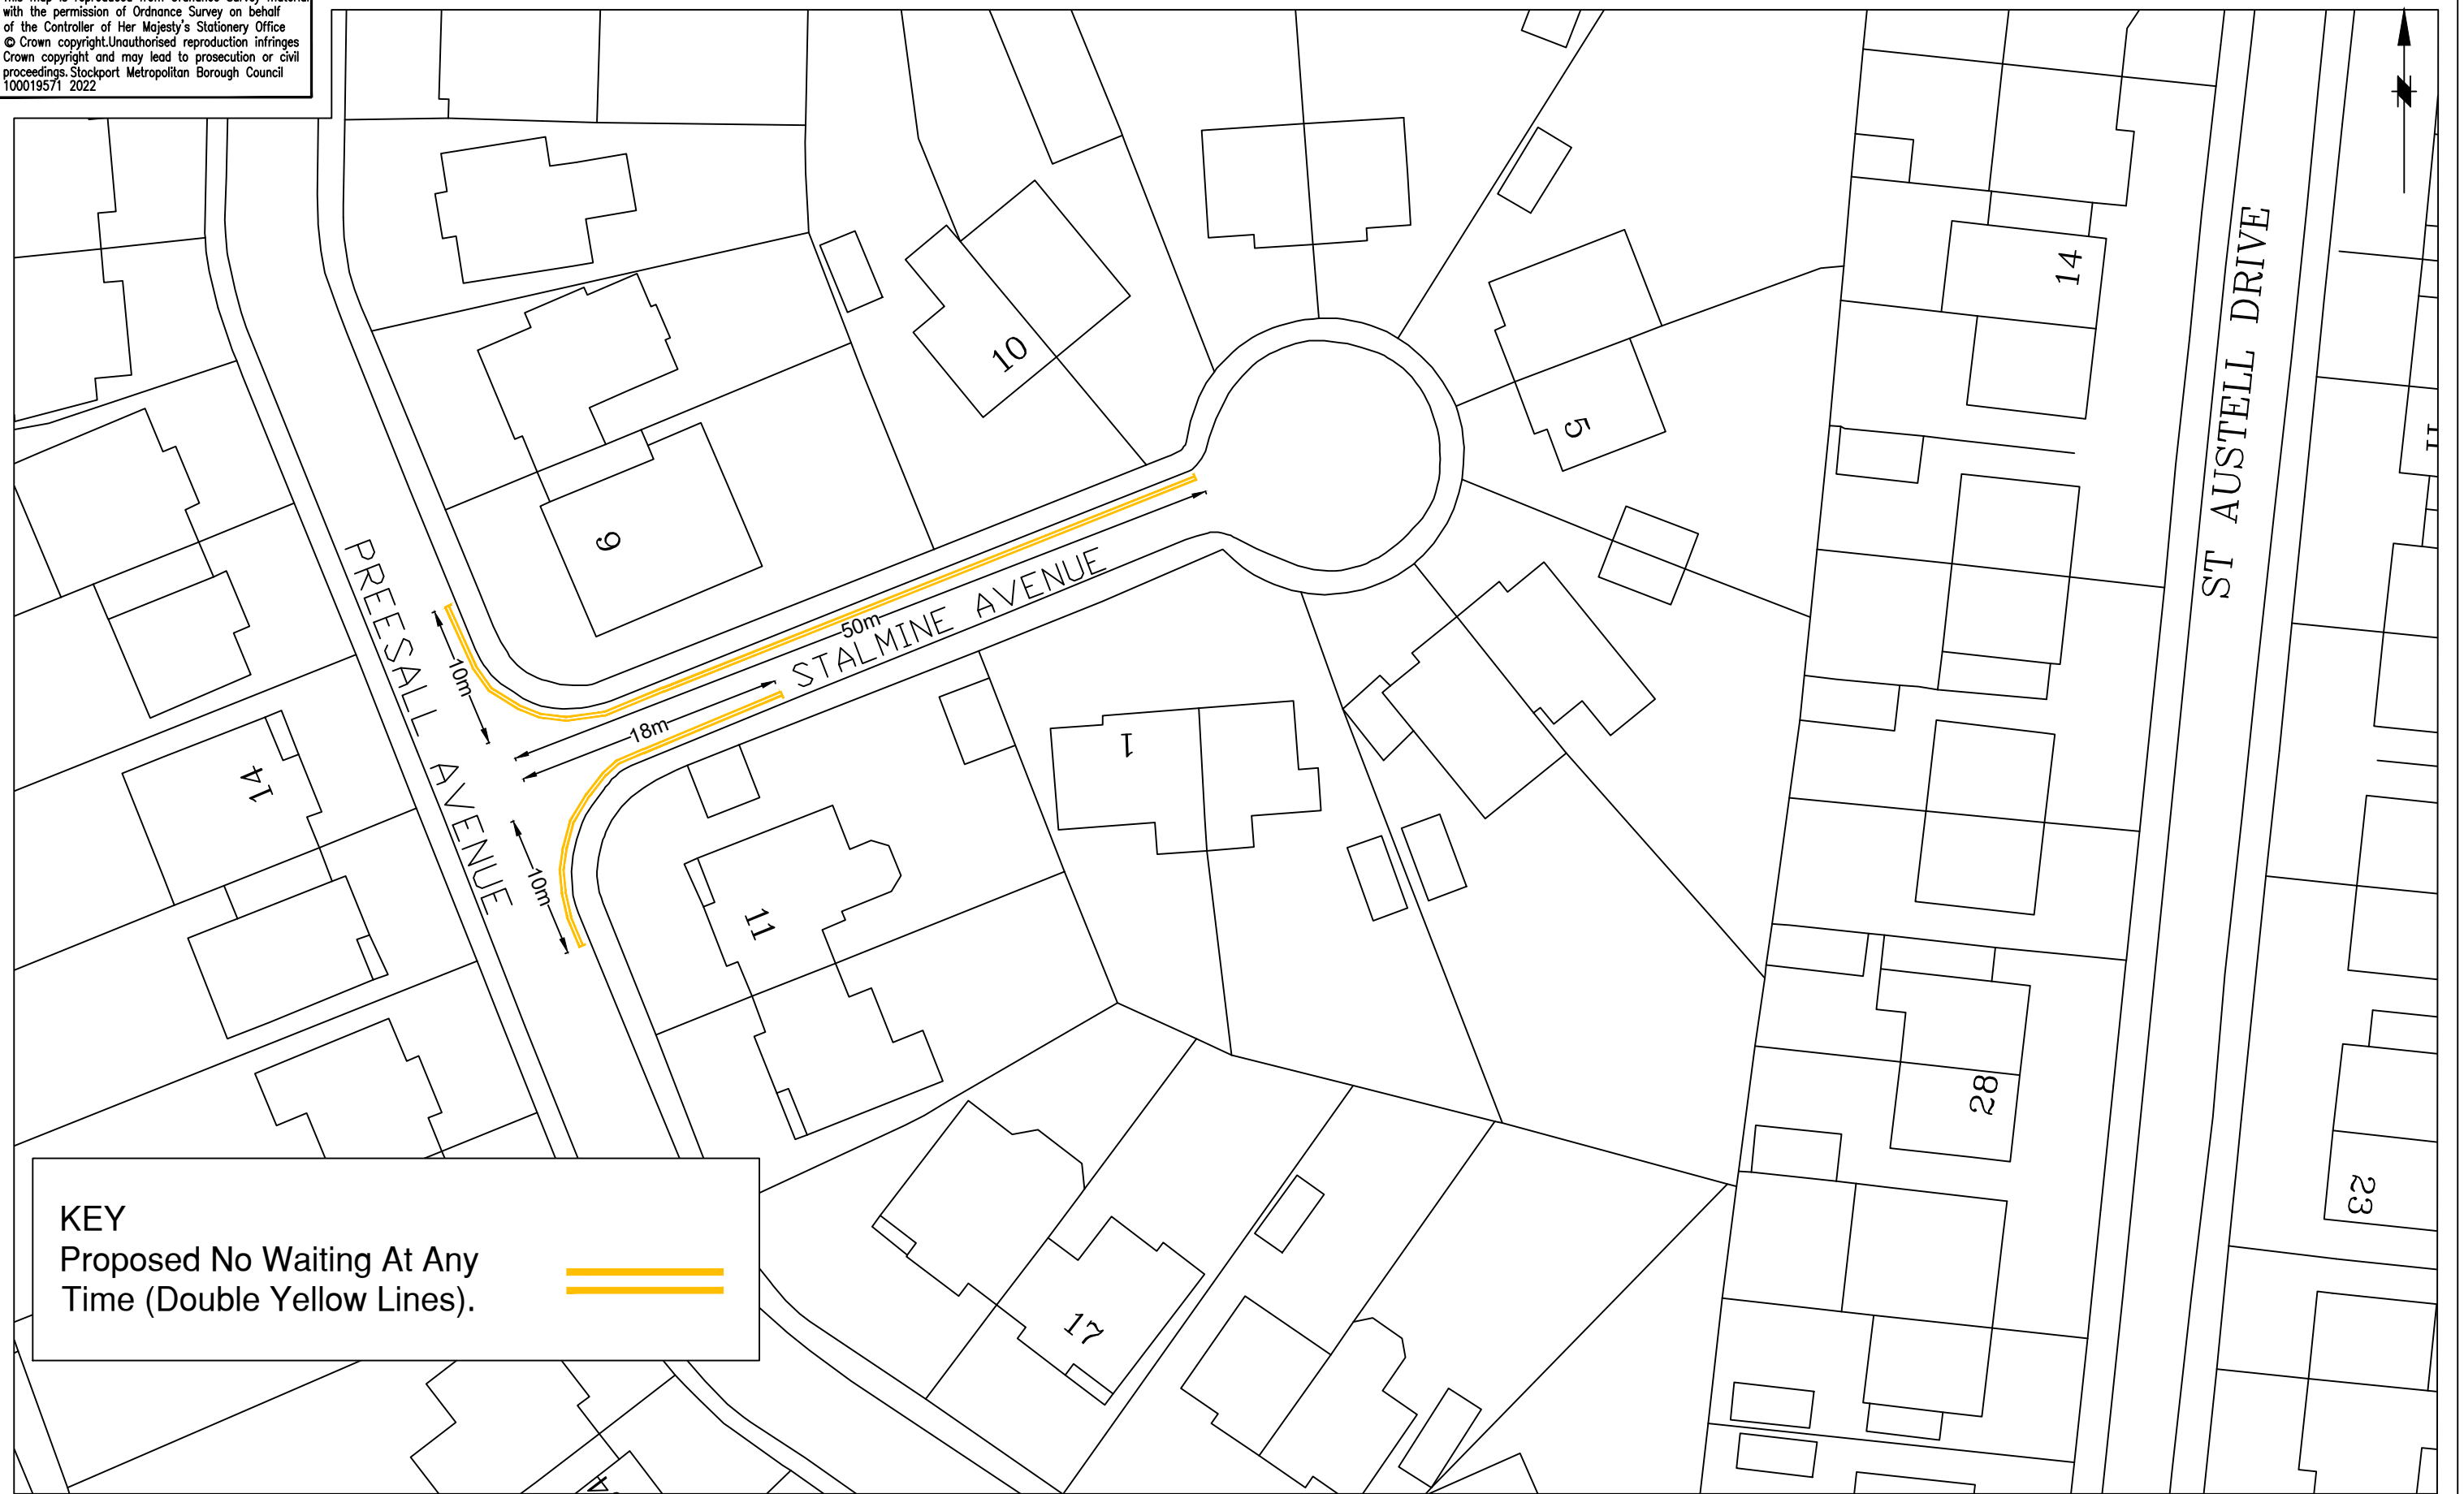

This map is reproduced from Ordnance Survey material with the permission of Ordnance Survey on behalf of the Controller of Her Majesty's Stationery Office © Crown copyright. Unauthorised reproduction infringes Crown copyright and may lead to prosecution or civil proceedings. Stockport Metropolitan Borough Council 100019571 2022



KEY
 Proposed No Waiting At Any Time (Double Yellow Lines). 



STOCKPORT
 METROPOLITAN BOROUGH COUNCIL
 HIGHWAYS AND TRANSPORTATION
 STOPFORD HOUSE
 STOCKPORT SK1 3XE
 Tel : 0161 474

SERVICES TO PLACE

AMENDMENTS				
DRAWN	CHECKED	DATE	No	AMENDMENT

JOB TITLE
 Preesall Avenue/Stalmine Avenue - Heald Green

DRAWING TITLE
 Proposed Traffic Regulation Order 'No Waiting At Any Time' (double yellow lines).

Drawn SA	Engineer NR	Checked NR	Approved EPS
Date 12/01/2023	Date 12/01/2023	Date 12/01/2023	Date 12/01/2023
Scale NTS			
Drawing No. NM8-5218-01			Revision A