


This map is reproduced from Ordnance Survey material with the permission of Ordnance Survey on behalf of the Controller of Her Majesty's Stationery Office. It is reproduced by permission of the Controller of Her Majesty's Stationery Office and does not constitute a new edition of the original work. Ordnance Survey copyright and may lead to prosecution or civil proceedings. Stockport Metropolitan Borough Council 1000195/1 2022

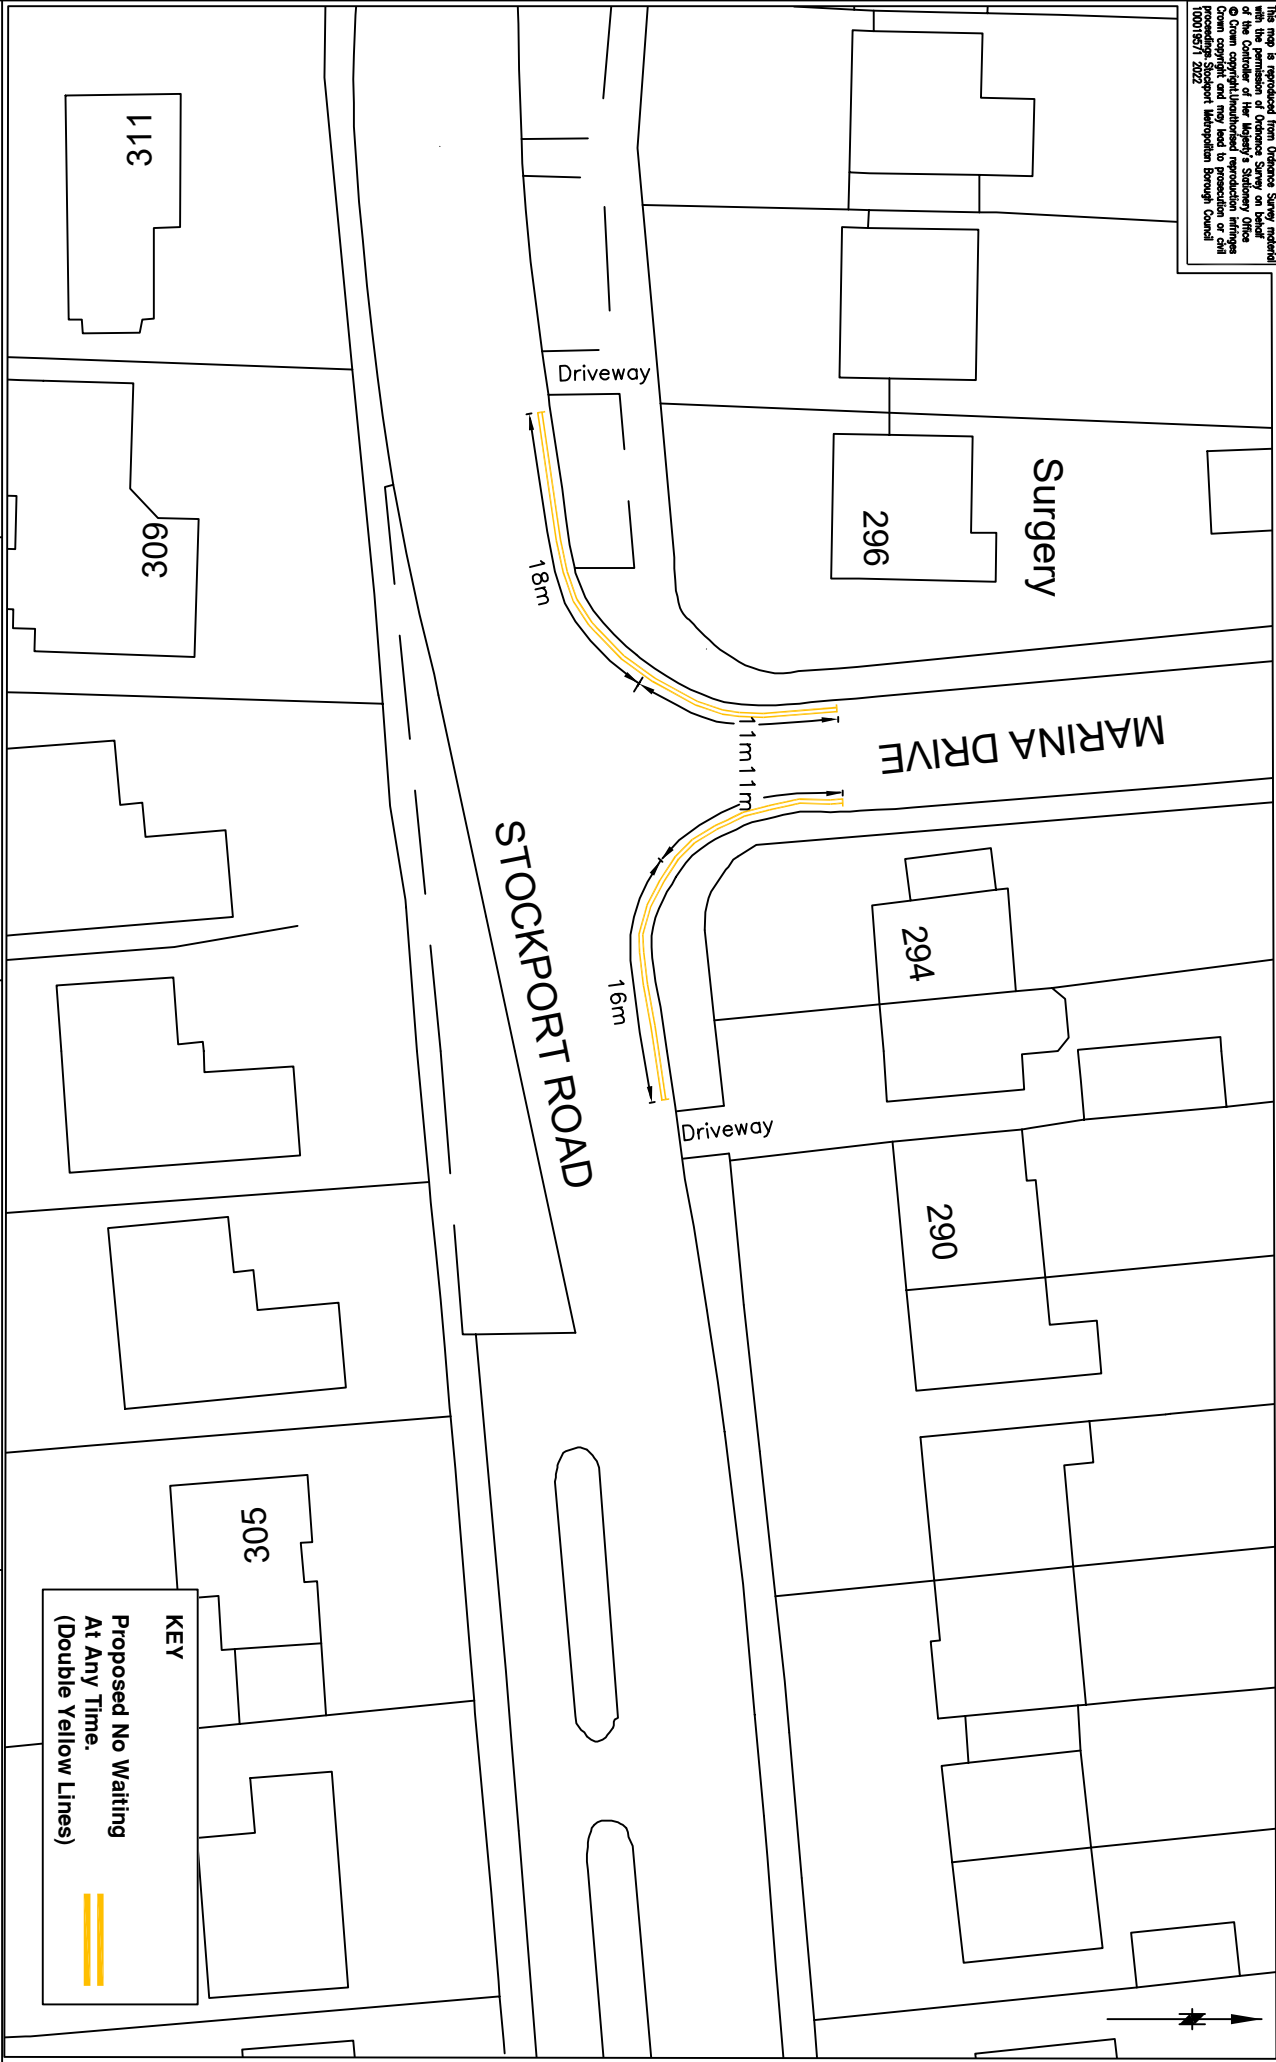

AMENDMENTS				
DRAWN	CHECKED	DATE	No	AMENDMENT

JOB TITLE

Marina Drive/Stockport Road, Marple

Proposed No Waiting At Any Time
(Double Yellow Lines).

Drawn	Engineer	Checked	Approved
SA	NR	EPS	EPS
Date	Date	Date	Date
03/10/22	03/10/22	03/10/22	03/10/22

Scale

NTS

Drawing No.

NM8-5208-01

Revision



STOCKPORT
METROPOLITAN BOROUGH COUNCIL

HIGHWAYS AND TRANSPORTATION
STOCKPORT HOUSE
STOCKPORT SK1 7LE

SERVICES TO PLACE