


This map is reproduced from Ordnance Survey, indicated with the permission of Ordnance Survey on behalf of the Controller of Her Majesty's Stationery Office. It is reproduced for the use of the Council of Stockport Metropolitan Borough Council. All rights are reserved. Crown copyright and may lead to prosecution or civil proceedings. Stockport Metropolitan Borough Council 1000195/1 2022

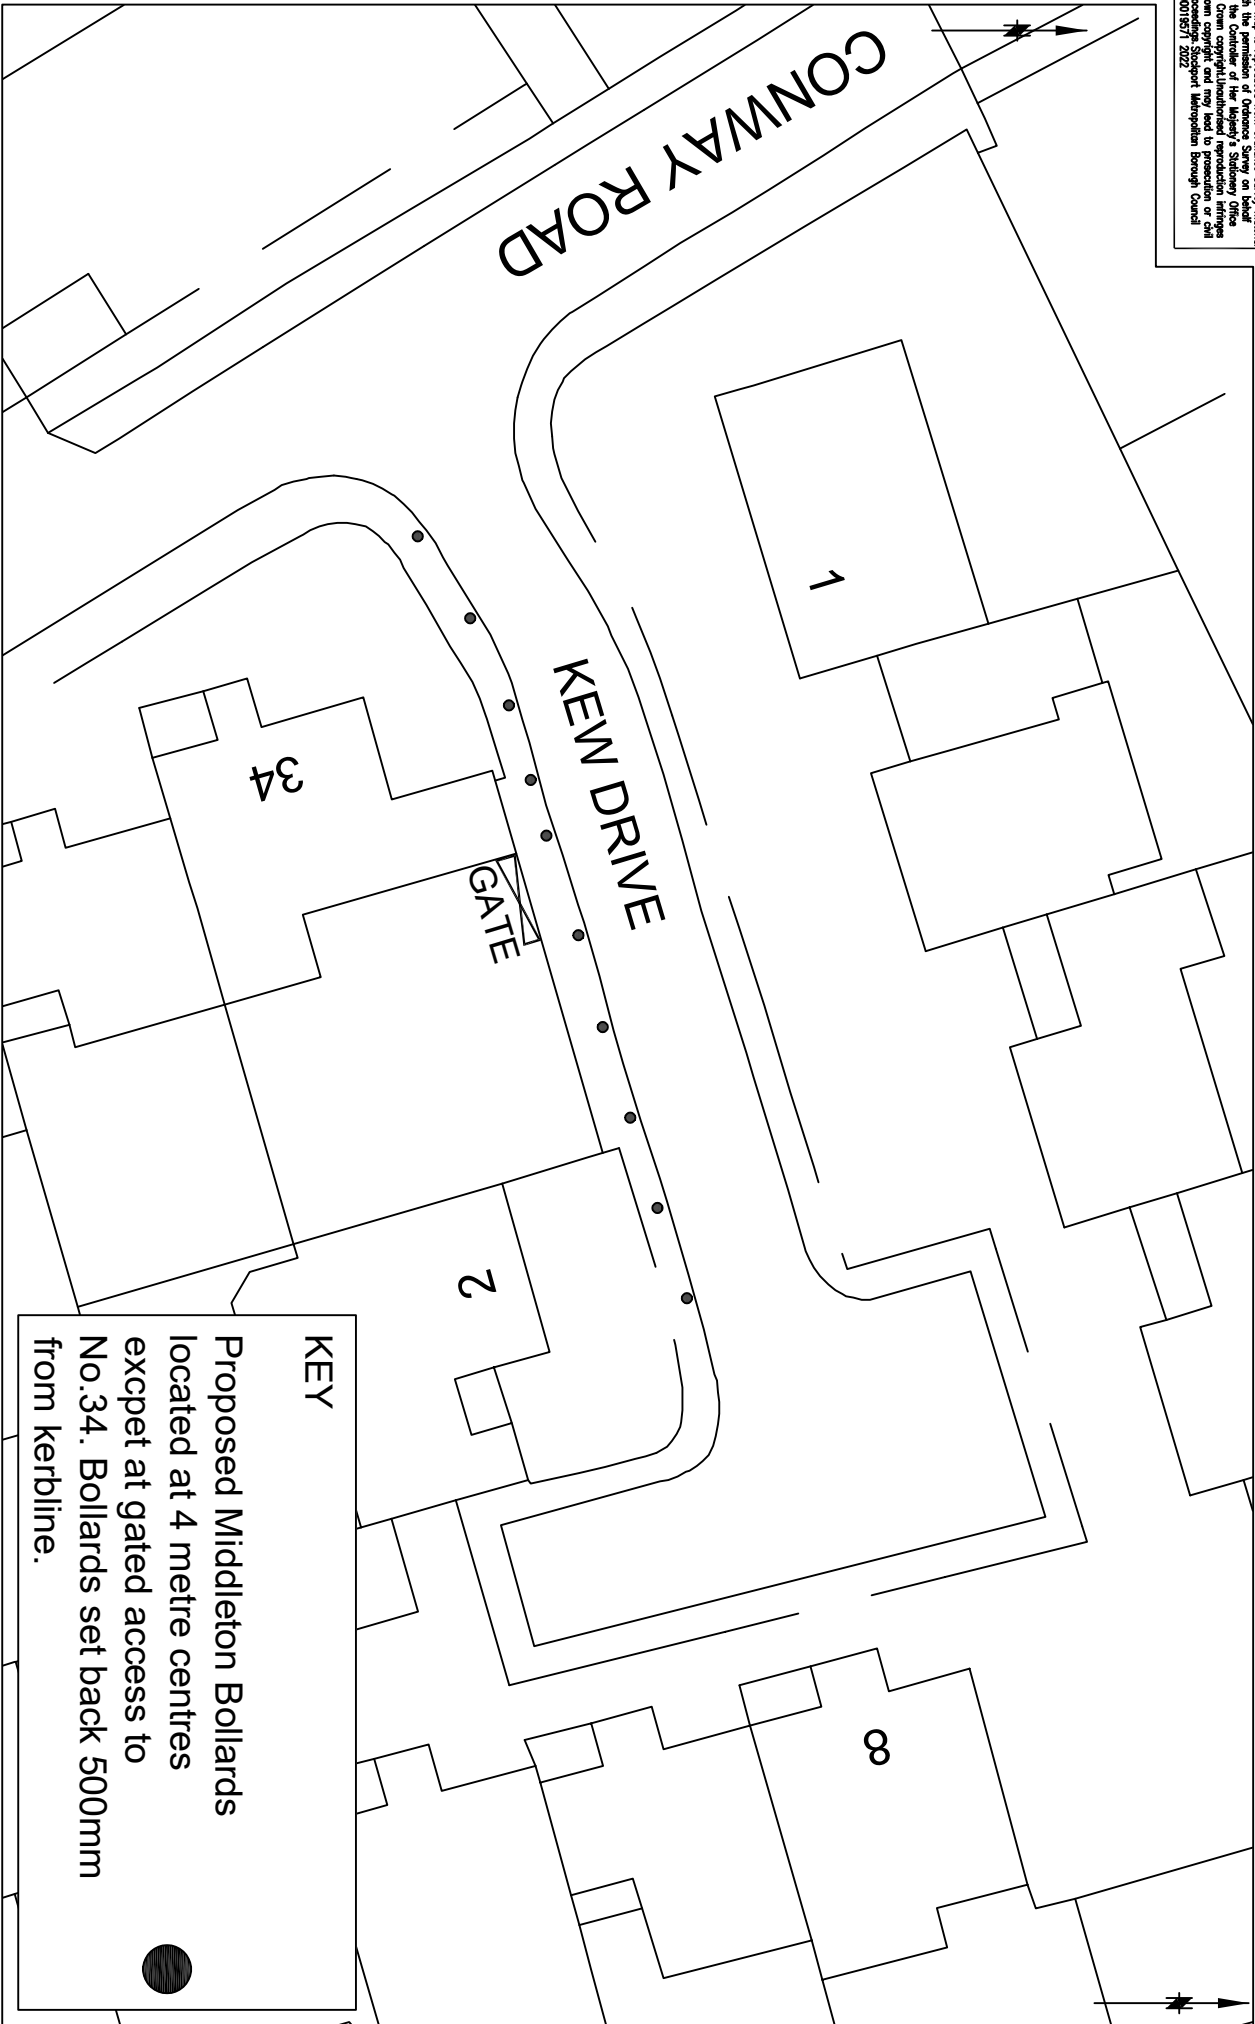

AMENDMENTS				
DRAWN	CHECKED	DATE	No	AMENDMENT

JOB TITLE  
Kew Drive, Cheadle Hulme

Proposed Middleton Bollards

Drawn	Engineer	Checked	Approved
SA	AM	EPS	EPS
Date	Date	Date	Date
05/05/23	05/05/23	05/05/23	05/05/23
Scale			
NTS			
Drawing No.			
NM8-Kew Drive			
Revision			



**STOCKPORT**  
METROPOLITAN BOROUGH COUNCIL  
HIGHWAYS AND TRANSPORTATION  
STOCKPORT HOUSE  
STOCKPORT SK1 1LE