


This map is reproduced from Ordnance Survey material with the permission of Ordnance Survey on behalf of the Controller of Her Majesty's Stationery Office © Crown copyright. Unauthorised reproduction infringes Crown copyright and may lead to prosecution or civil proceedings. Stockport Metropolitan Borough Council 100019571 2022

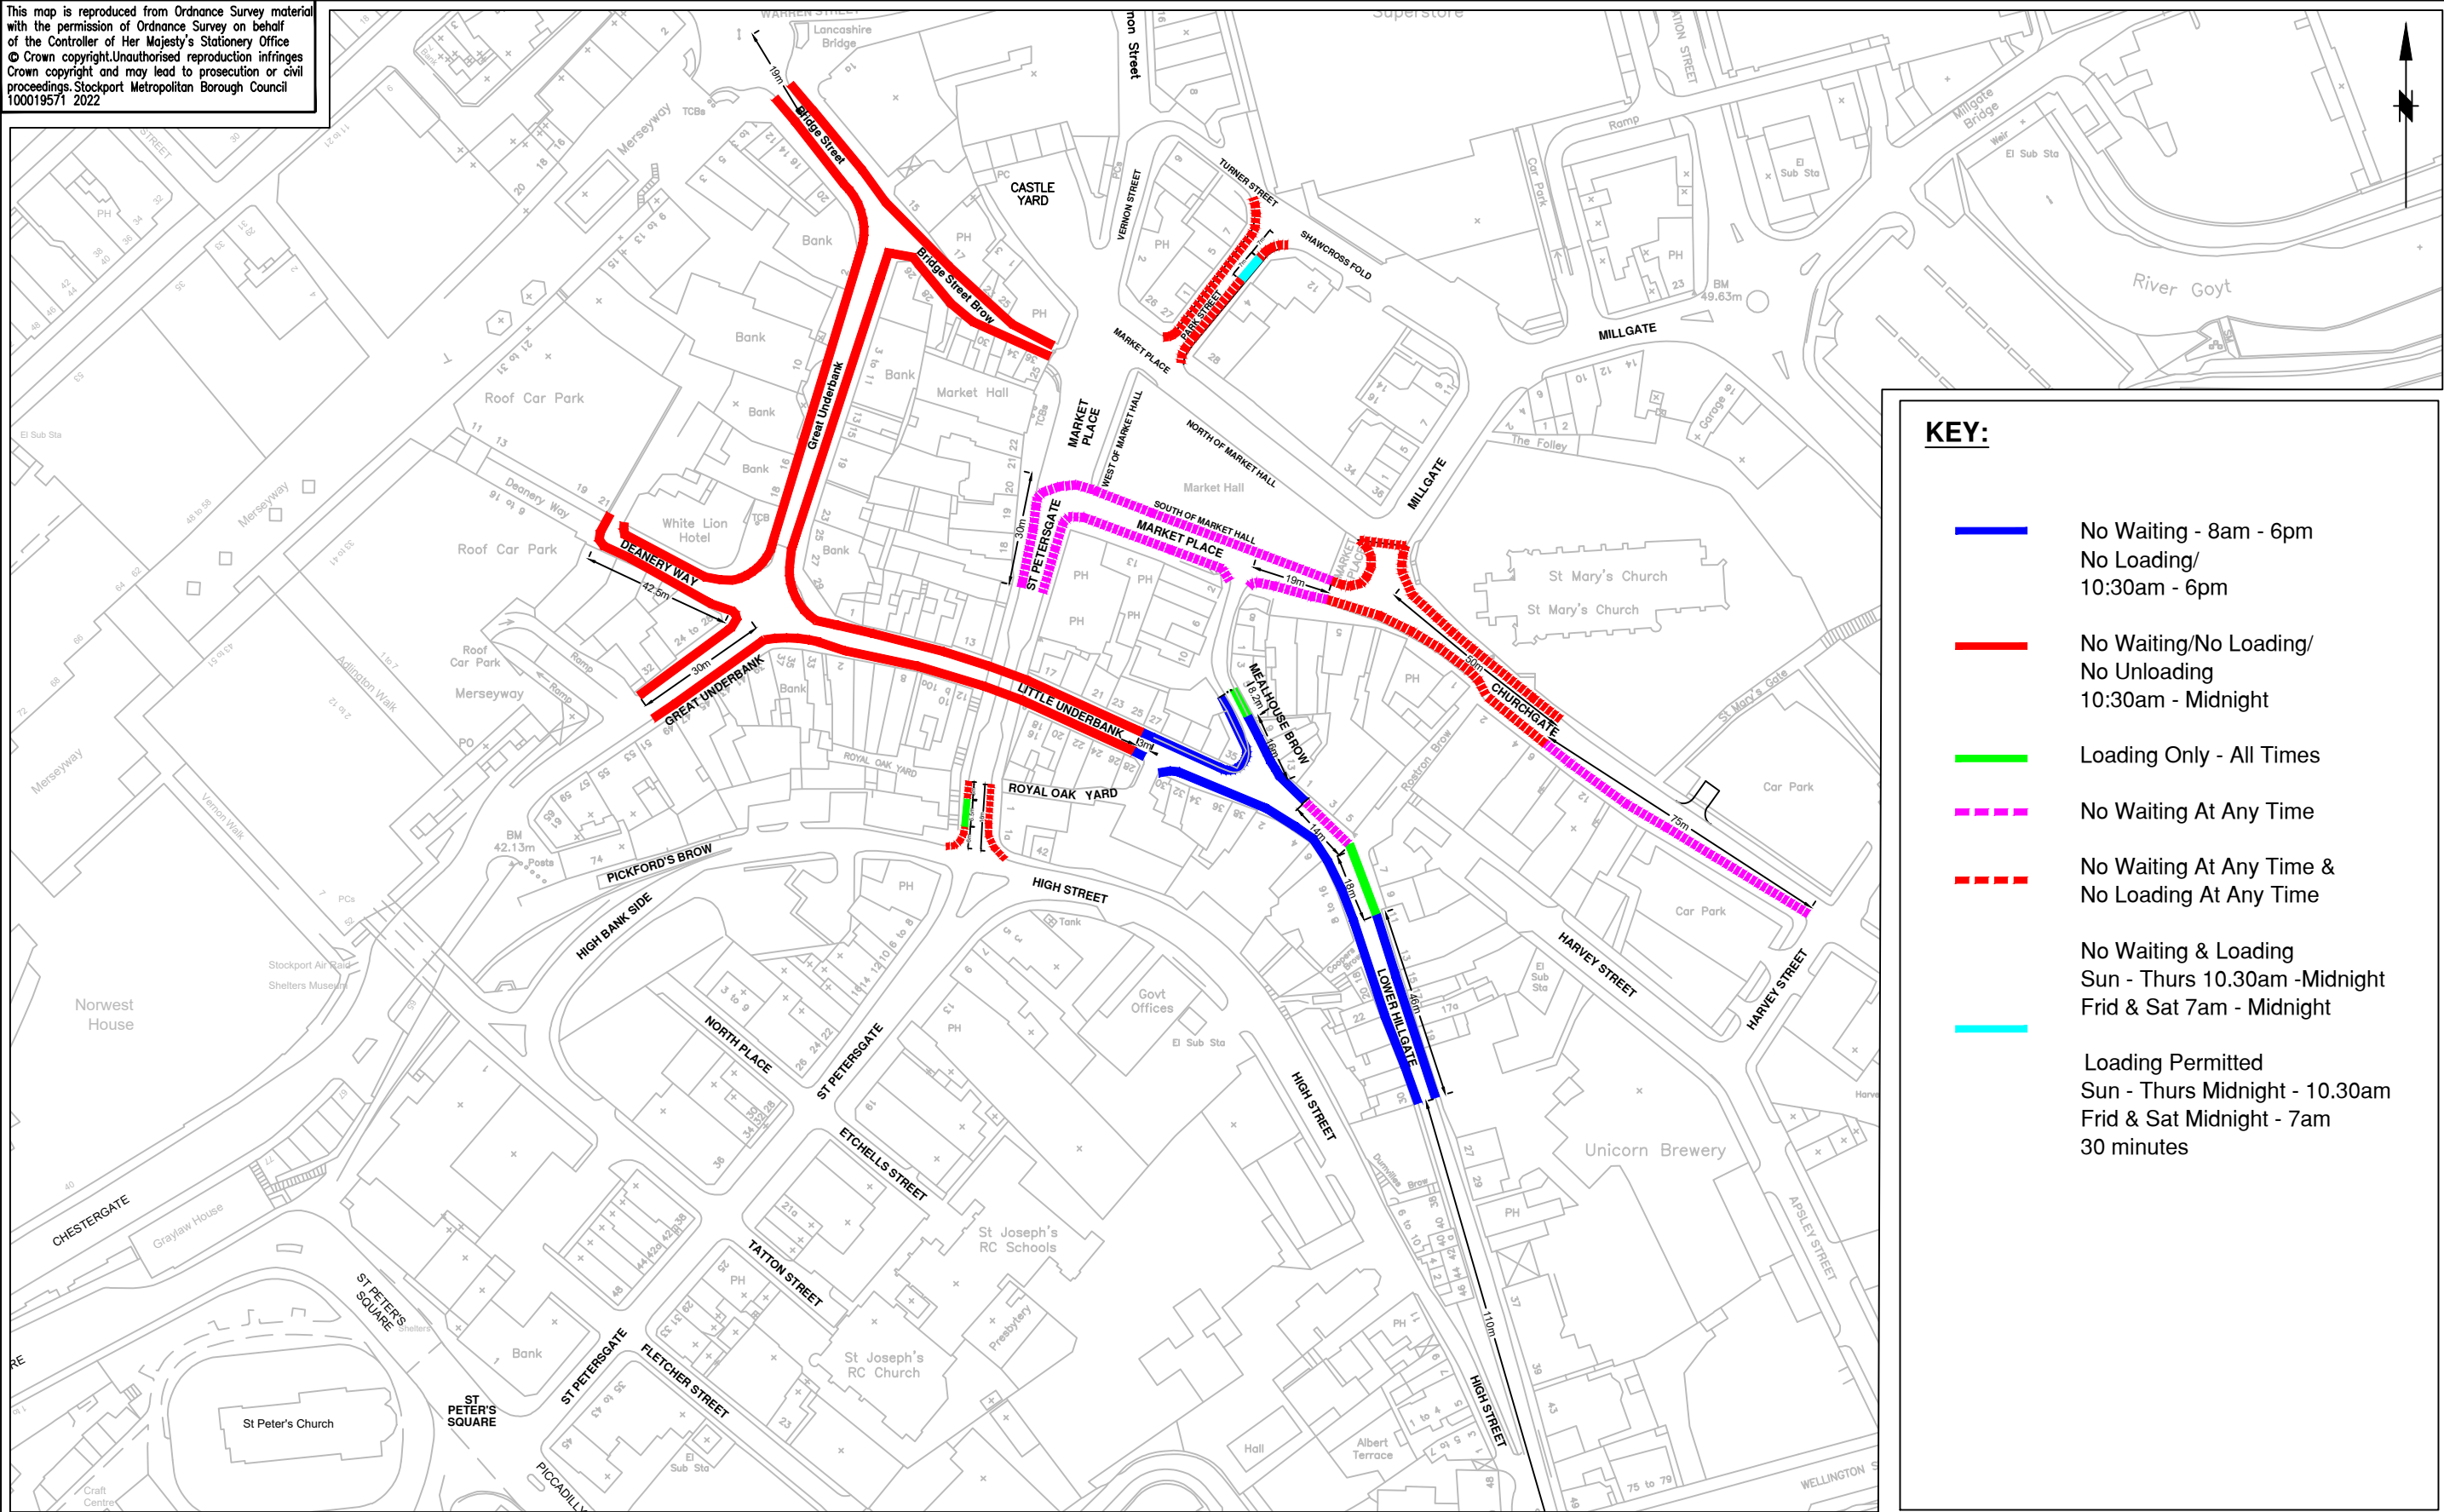

STOCKPORT
METROPOLITAN BOROUGH COUNCIL
HIGHWAYS AND TRANSPORTATION
STOPFORD HOUSE
STOCKPORT SK1 3XE
Tel : 0161 474

MARK GLYNN
DIRECTOR OF PLACE MANAGEMENT

AMENDMENTS

DRAWN	CHECKED	DATE	No	AMENDMENT
SH	HJ	29.11.22	A	MEALHOUSE BROW LOADING BAY SIZE REDUCED

JOB TITLE

0291A MARKET PLACE

DRAWING TITLE

PROPOSED STATIC TRO'S

KEY:

- No Waiting - 8am - 6pm
No Loading/
10:30am - 6pm
- No Waiting/No Loading/
No Unloading
10:30am - Midnight
- Loading Only - All Times
- No Waiting At Any Time
- No Waiting At Any Time &
No Loading At Any Time
- No Waiting & Loading
Sun - Thurs 10.30am - Midnight
Frid & Sat 7am - Midnight
- Loading Permitted
Sun - Thurs Midnight - 10.30am
Frid & Sat Midnight - 7am
30 minutes

Drawn SA	Engineer SA	Checked EPS	Approved EPS
Date 04/04/2023	Date 04/04/2023	Date 04/04/2023	Date 04/04/2023
Scale NTS@ A3			
Drawing No. 0291A/TROs/Static/001			Revision D