


This map is reproduced from Ordnance Survey material under license from the Controller of Her Majesty's Stationery Office. Crown copyright and may not be reproduced in any form without the prior written permission of Ordnance Survey by licence only. © Crown copyright and may not be reproduced in any form without the prior written permission of Ordnance Survey by licence only. (001876) 2022

KEY

Proposed 14 metres length of Type 2 guardrail to be located 500mm from kerb line.

Existing guardrail to remain.

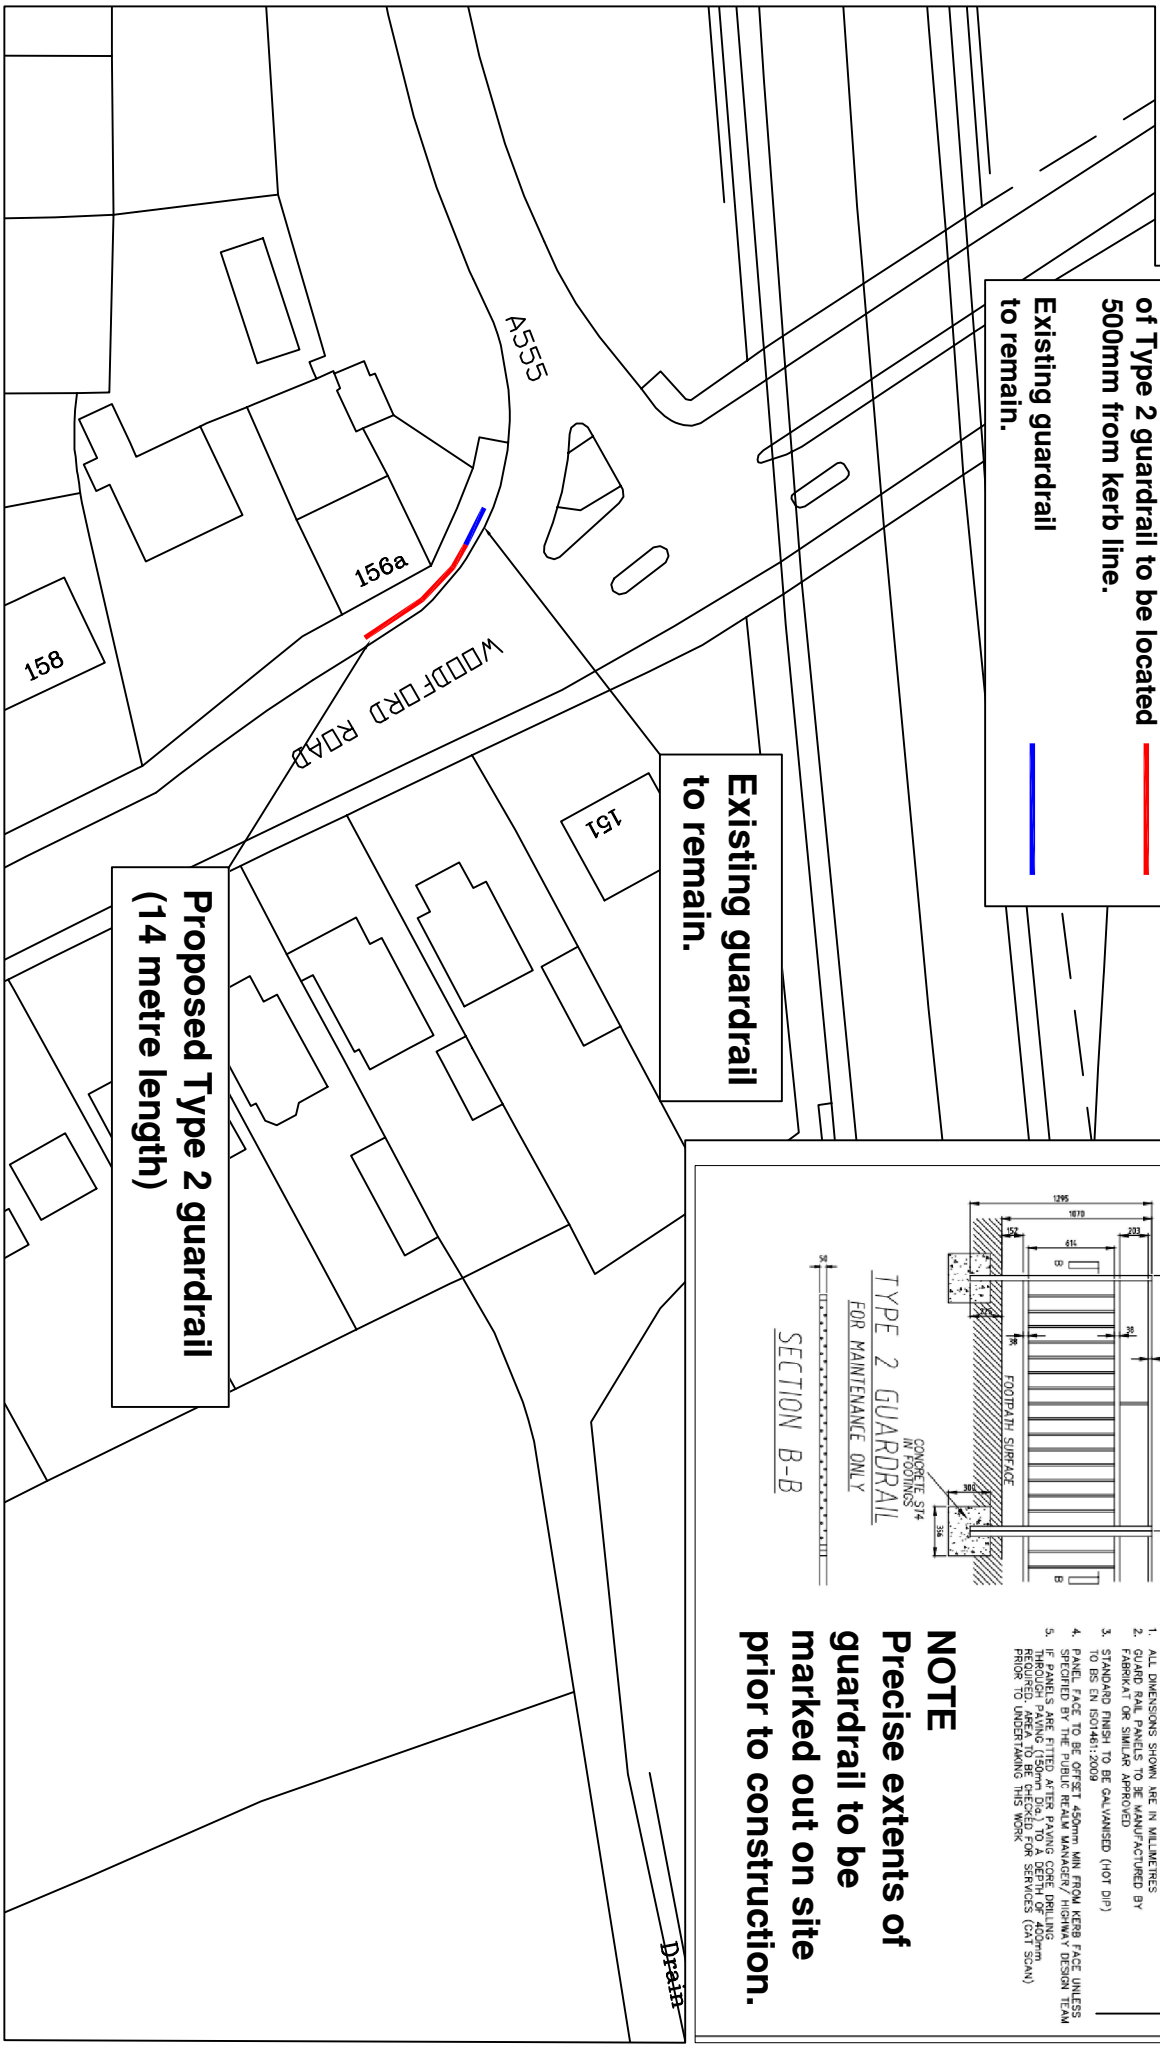

Existing guardrail to remain.

Proposed Type 2 guardrail (14 metre length)

NOTE

Precise extents of guardrail to be marked out on site prior to construction.

TYPE 2 GUARDRAIL FOR MAINTENANCE ONLY SECTION B-B

NOTES

1. ALL DIMENSIONS SHOWN ARE IN MILLIMETRES
2. GUARD RAIL PANELS TO BE MANUFACTURED BY FABRIKAT OR SIMILAR APPROVED
3. STANDARD FINISH TO BE GALVANISED (HOT DIP) TO BS EN ISO1461:2009
4. PANEL FACE TO BE OFFSET 450mm MIN FROM KERB FACE UNLESS SPECIFIED BY THE PUBLIC REALM MANAGER/ HIGHWAY DESIGN TEAM
5. IF PANELS ARE FITTED AFTER PAVING CORE DRILLING THROUGH PAVING TO BE COMPLETED FOR SERVICES (WV SEWERS) PRIOR TO UNDERTAKING THIS WORK

STOCKPORT
METROPOLITAN BOROUGH COUNCIL
HIGHWAYS AND TRANSPORTATION
STOCKPORT SKI 156

AMENDMENTS				
DRAWN	CHECKED	DATE	NO	AMENDMENT

JOB TITLE

Woodford Road, Woodford

Proposed Pedestrian Guardrail Installation

Scale NTS

Drawn	Engineer	Checked	Approved
SA	NR	EPS	EPS
Date	Date	Date	Date
01/06/23	01/06/23	01/06/23	01/06/23

Drawing No. NM1-Woodford Road156a-01

Revision

SERVICES TO PLACE