


This map is reproduced from Ordnance Survey material with the permission of Ordnance Survey on behalf of the Controller of Her Majesty's Stationery Office
© Crown copyright. Unauthorised reproduction infringes Crown copyright and may lead to prosecution or civil proceedings. Stockport Metropolitan Borough Council 100019571 2022

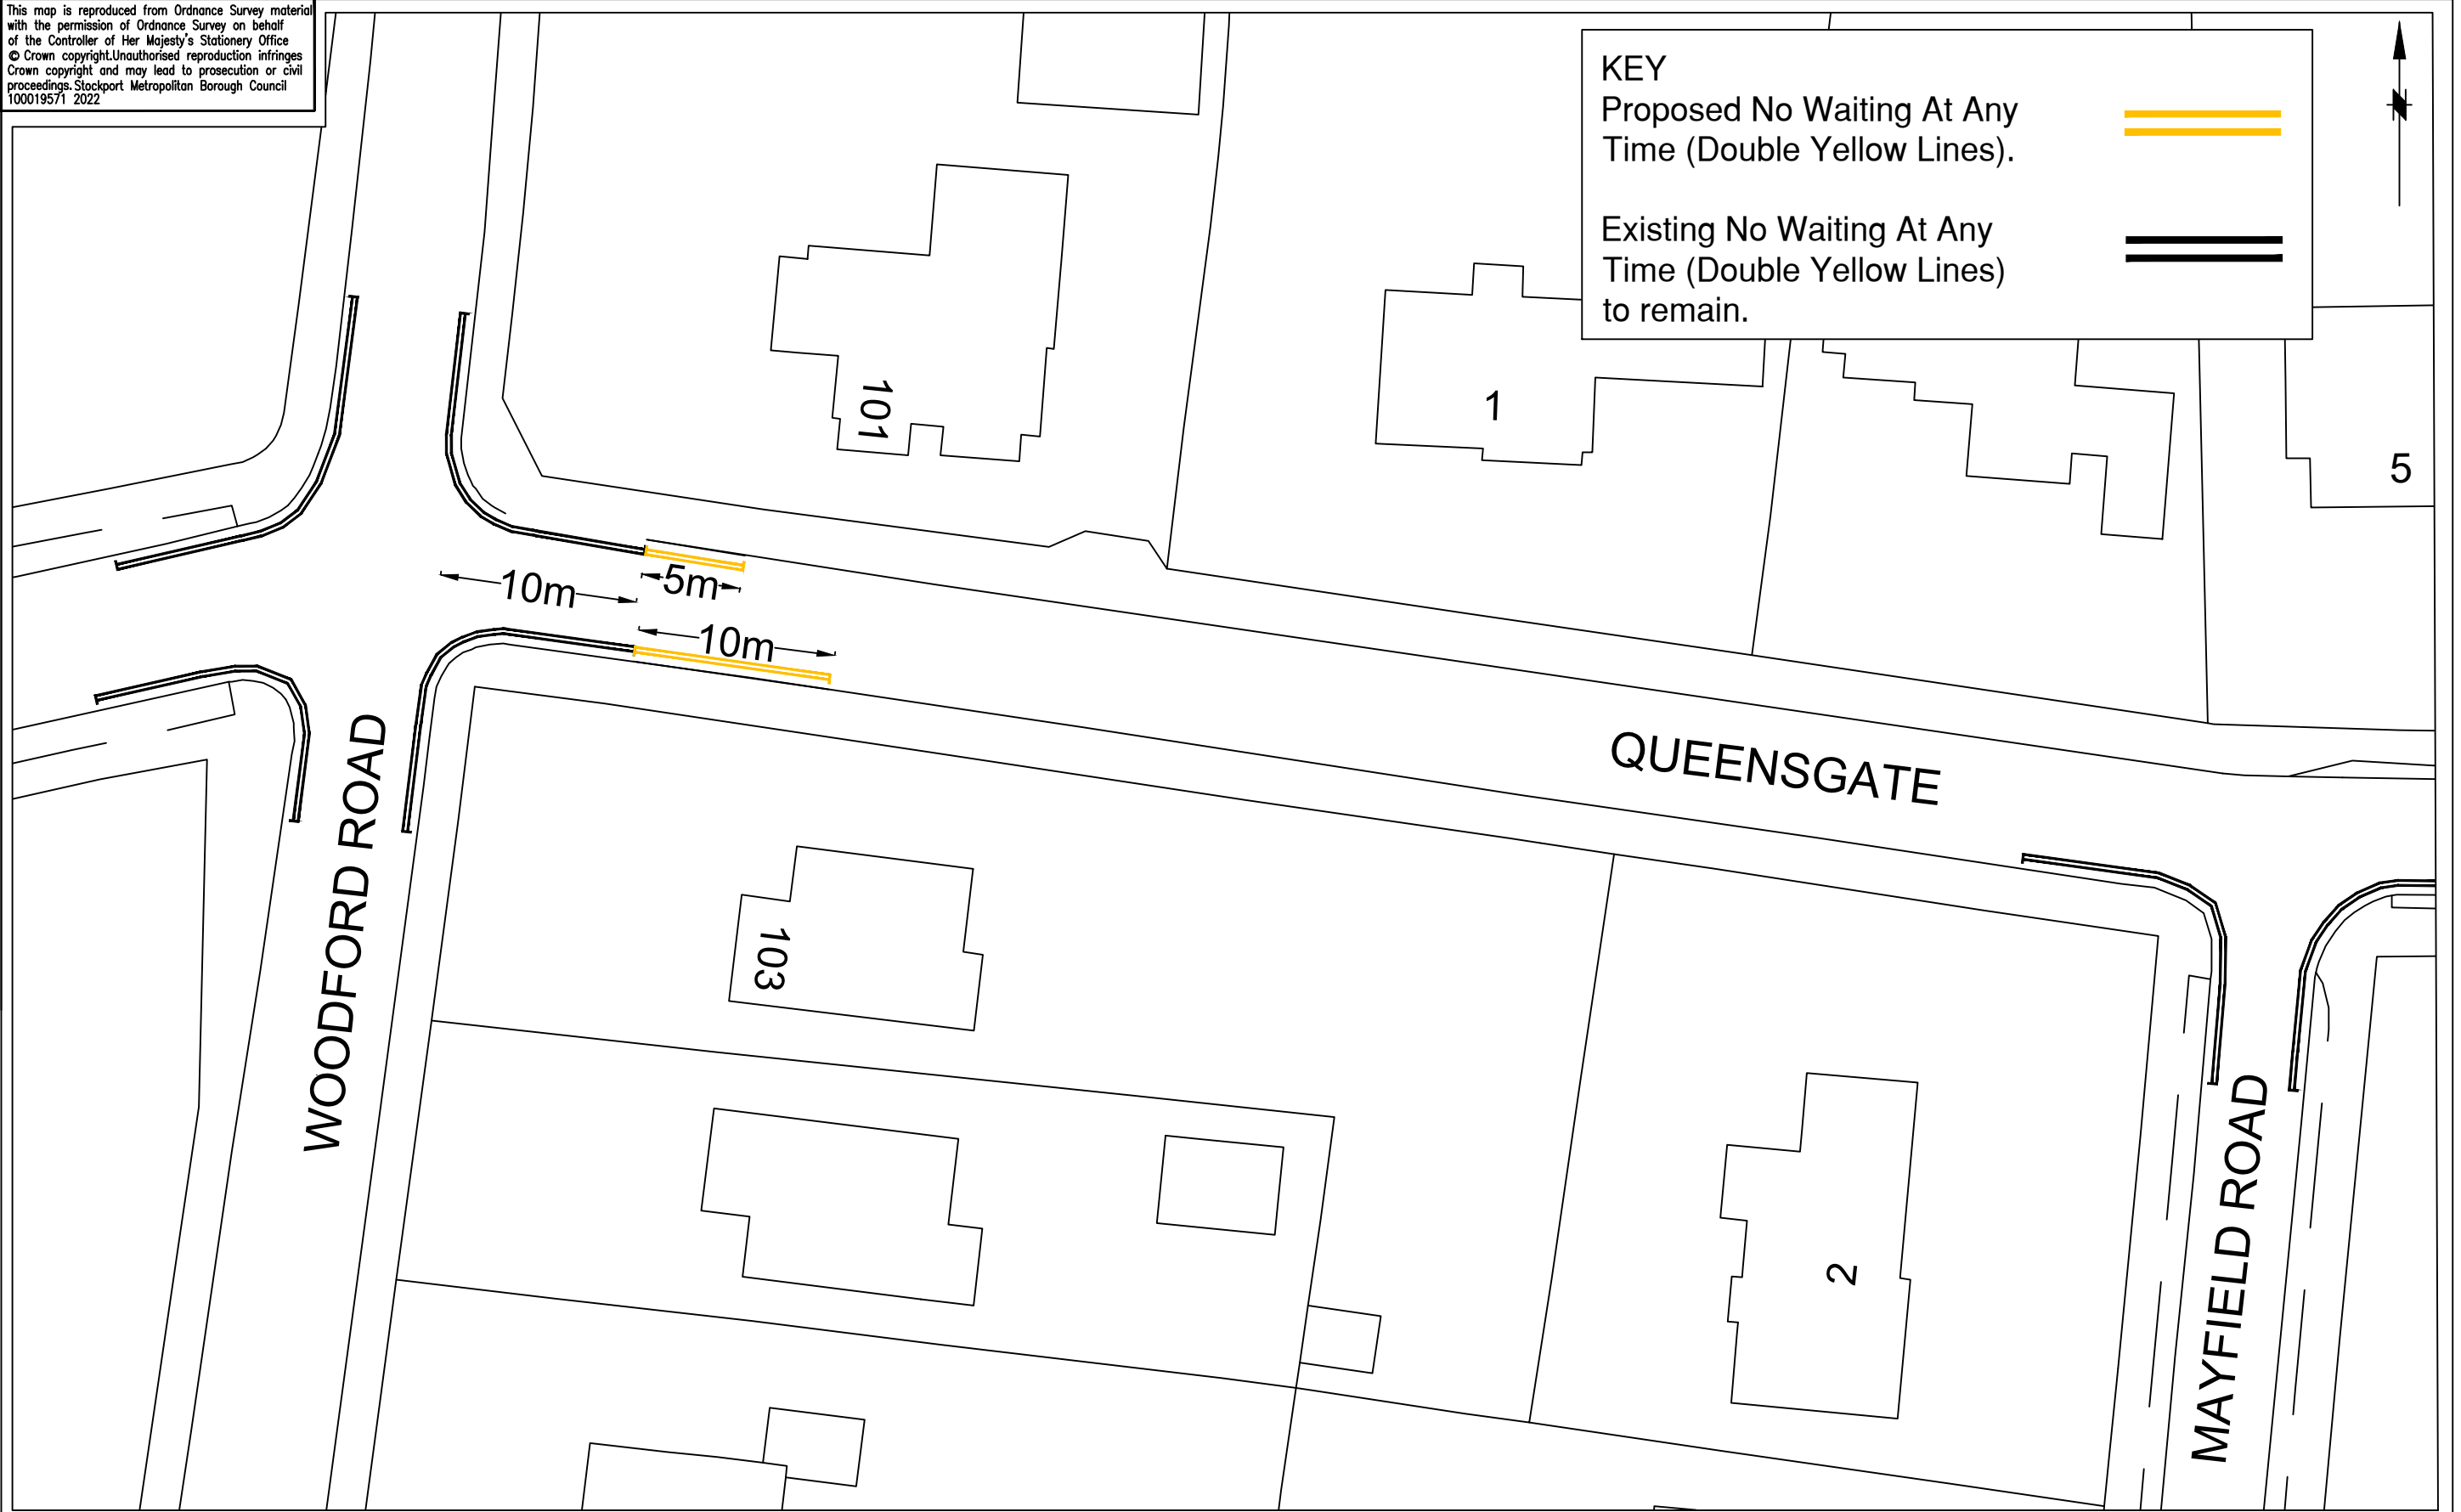

 STOCKPORT METROPOLITAN BOROUGH COUNCIL HIGHWAYS AND TRANSPORTATION STOPFORD HOUSE STOCKPORT SK1 3XE TEL SERVICES TO PLACE	AMENDMENTS					JOB TITLE						
	DRAWN	CHECKED	DATE	No	AMENDMENT	Queensgate, Bramhall		Drawn		Engineer	Checked	Approved
								SA		NR	NR	EPS
						DRAWING TITLE		Date		Date	Date	Date
						Proposed Traffic Regulation Order		17/02/23		17/02/23	17/02/23	17/02/23
						'No Waiting At Any Time' (double yellow lines).		Scale				
								NTS				
							Drawing No.		Revision			
							NM8/4823/2023/01		B			