


This map is reproduced from Ordnance Survey material with the permission of Ordnance Survey on behalf of the Controller of Her Majesty's Stationery Office
© Crown copyright. Unauthorised reproduction infringes Crown copyright and may lead to prosecution or civil proceedings. Stockport Metropolitan Borough Council 100019571 2022

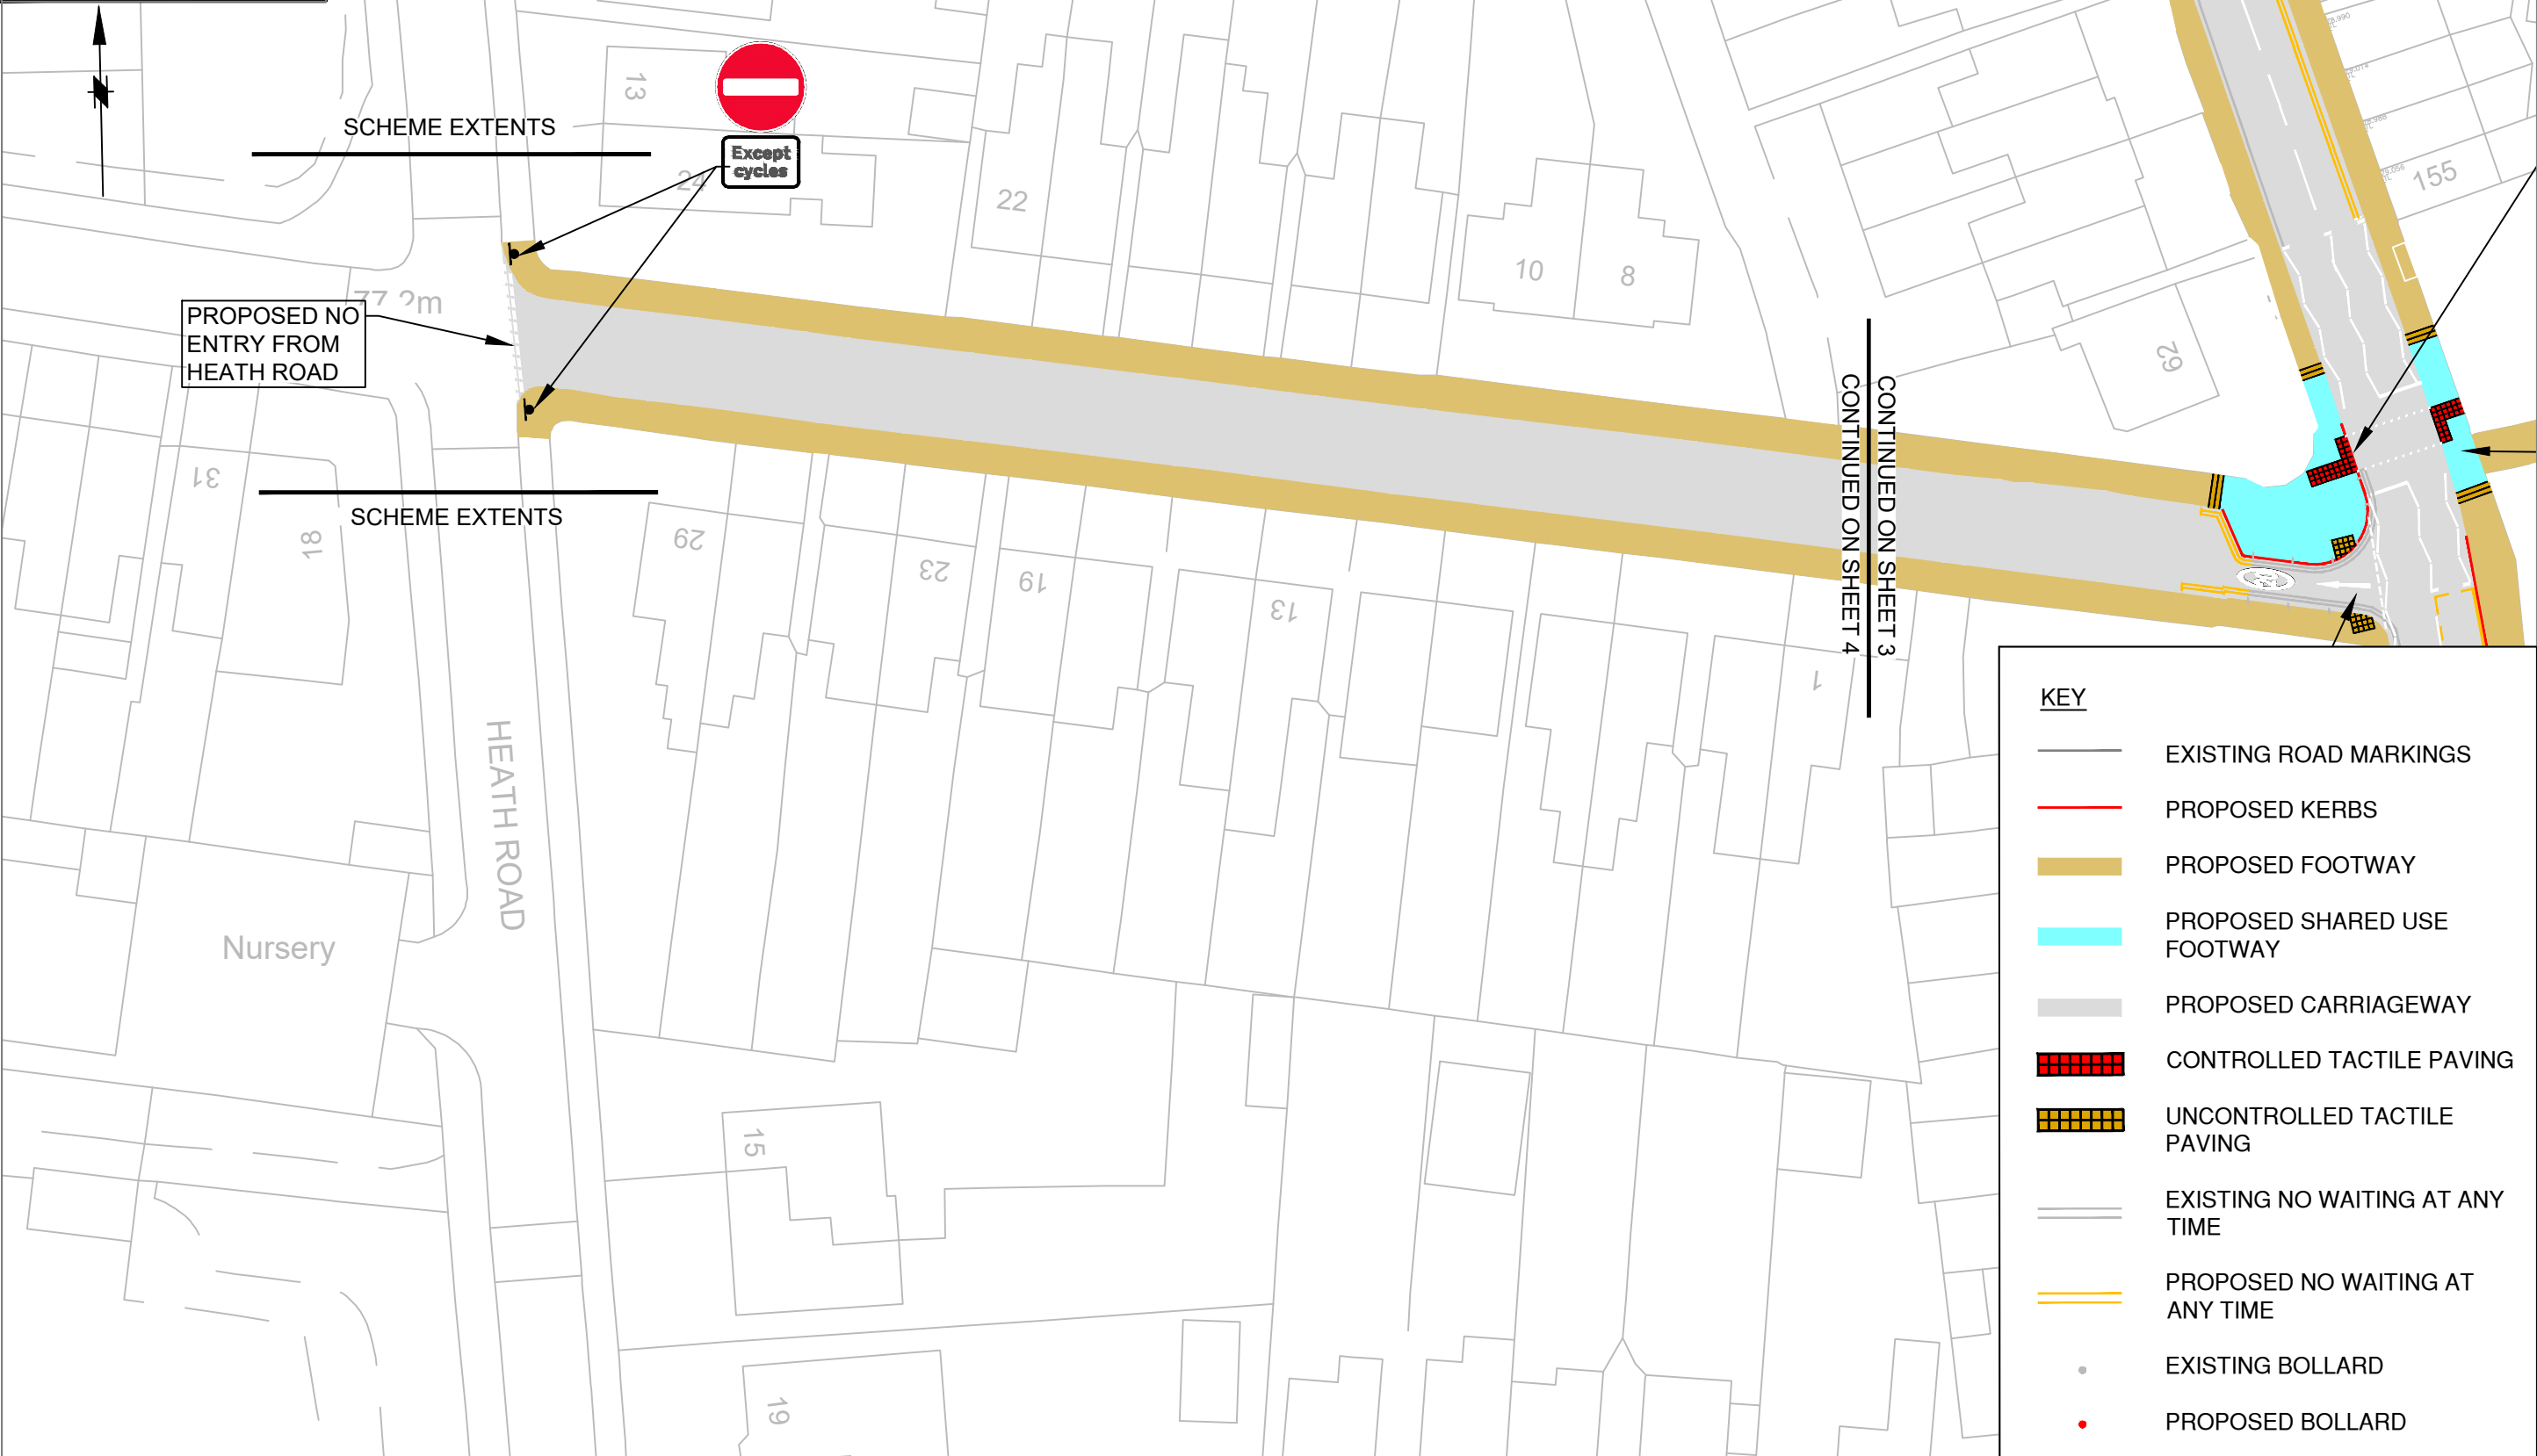

KEY

- EXISTING ROAD MARKINGS
- PROPOSED KERBS
- PROPOSED FOOTWAY
- PROPOSED SHARED USE FOOTWAY
- PROPOSED CARRIAGEWAY
- CONTROLLED TACTILE PAVING
- UNCONTROLLED TACTILE PAVING
- EXISTING NO WAITING AT ANY TIME
- PROPOSED NO WAITING AT ANY TIME
- EXISTING BOLLARD
- PROPOSED BOLLARD



STOCKPORT
METROPOLITAN BOROUGH COUNCIL
HIGHWAYS AND TRANSPORTATION
STOPFORD HOUSE
STOCKPORT SK1 3XE
TEL

SERVICES TO PLACE

AMENDMENTS

DRAWN	CHECKED	DATE	No	AMENDMENT

JOB TITLE

BUS PINCH POINTS

DRAWING TITLE

BRAMHALL LANE TO A6 IMPROVEMENTS
SHEET 4 OF 5

Drawn TOG	Engineer TOG	Checked KF	Approved NW
Date 22/12/22	Date 22/12/22	Date 22/12/22	Date 24/01/23
Scale 1:500			
Drawing No. 0700-100-S2-04			Revision -