


This map is reproduced from Ordnance Survey material with the permission of Ordnance Survey on behalf of the Controller of Her Majesty's Stationery Office
© Crown copyright. Unauthorised reproduction infringes Crown copyright and may lead to prosecution or civil proceedings. Stockport Metropolitan Borough Council 100019571 2022

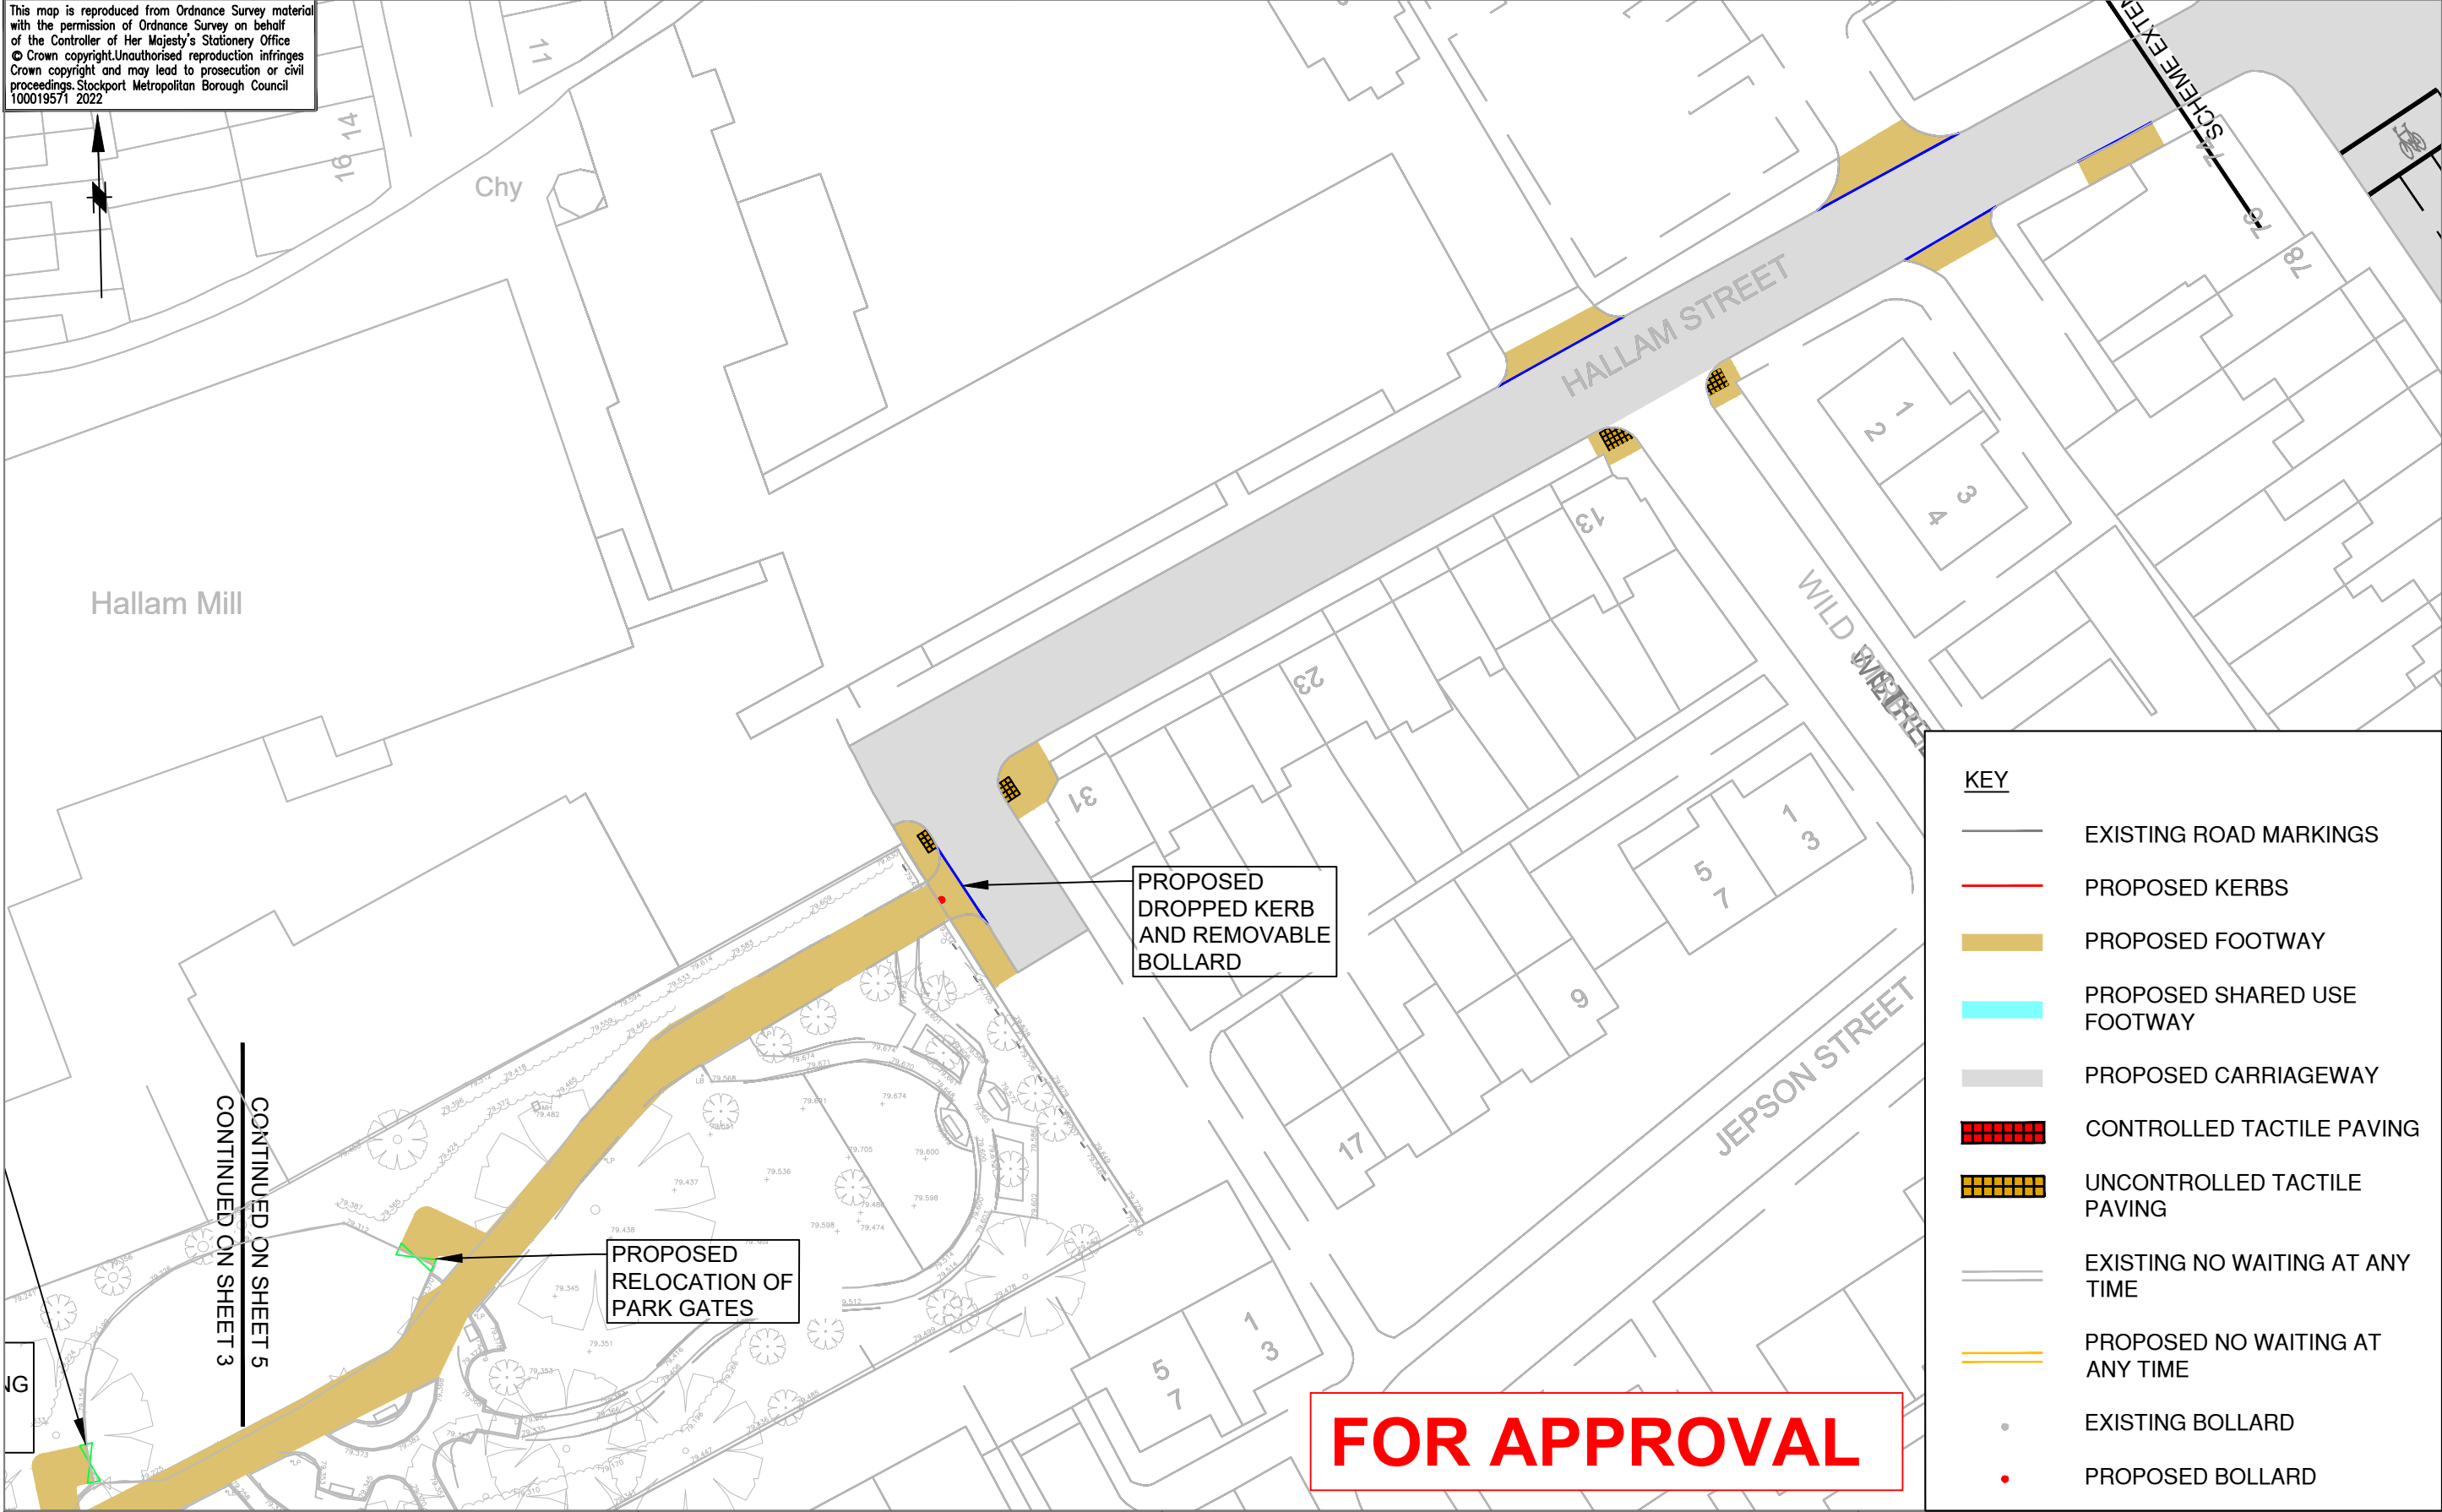

KEY

- EXISTING ROAD MARKINGS
- PROPOSED KERBS
- PROPOSED FOOTWAY
- PROPOSED SHARED USE FOOTWAY
- PROPOSED CARRIAGEWAY
- CONTROLLED TACTILE PAVING
- UNCONTROLLED TACTILE PAVING
- EXISTING NO WAITING AT ANY TIME
- PROPOSED NO WAITING AT ANY TIME
- EXISTING BOLLARD
- PROPOSED BOLLARD

FOR APPROVAL



STOCKPORT
METROPOLITAN BOROUGH COUNCIL
HIGHWAYS AND TRANSPORTATION
STOPFORD HOUSE
STOCKPORT SK1 3XE
TEL

SERVICES TO PLACE

AMENDMENTS

DRAWN	CHECKED	DATE	No	AMENDMENT
TOG	CAS	13.06.23	A	PROPOSED DROPPED KERBS ACROSS SIDE ROADS

JOB TITLE

BUS PINCH POINTS

DRAWING TITLE

BRAMHALL LANE TO A6 IMPROVEMENTS
SHEET 5 OF 5

Drawn TOG	Engineer TOG	Checked KF	Approved NW
Date 21/02/23	Date 21/02/23	Date 21/02/23	Date .
Scale 1:500			
Drawing No. F-0700-002-05			Revision -