






KEY

PROPOSED: No Waiting At Any Time 

EXISTING: No Waiting At Any Time 

EXISTING: No Stopping Mon-Fri 8:00am to 5:00pm on School Entrance Markings 

Measurements 

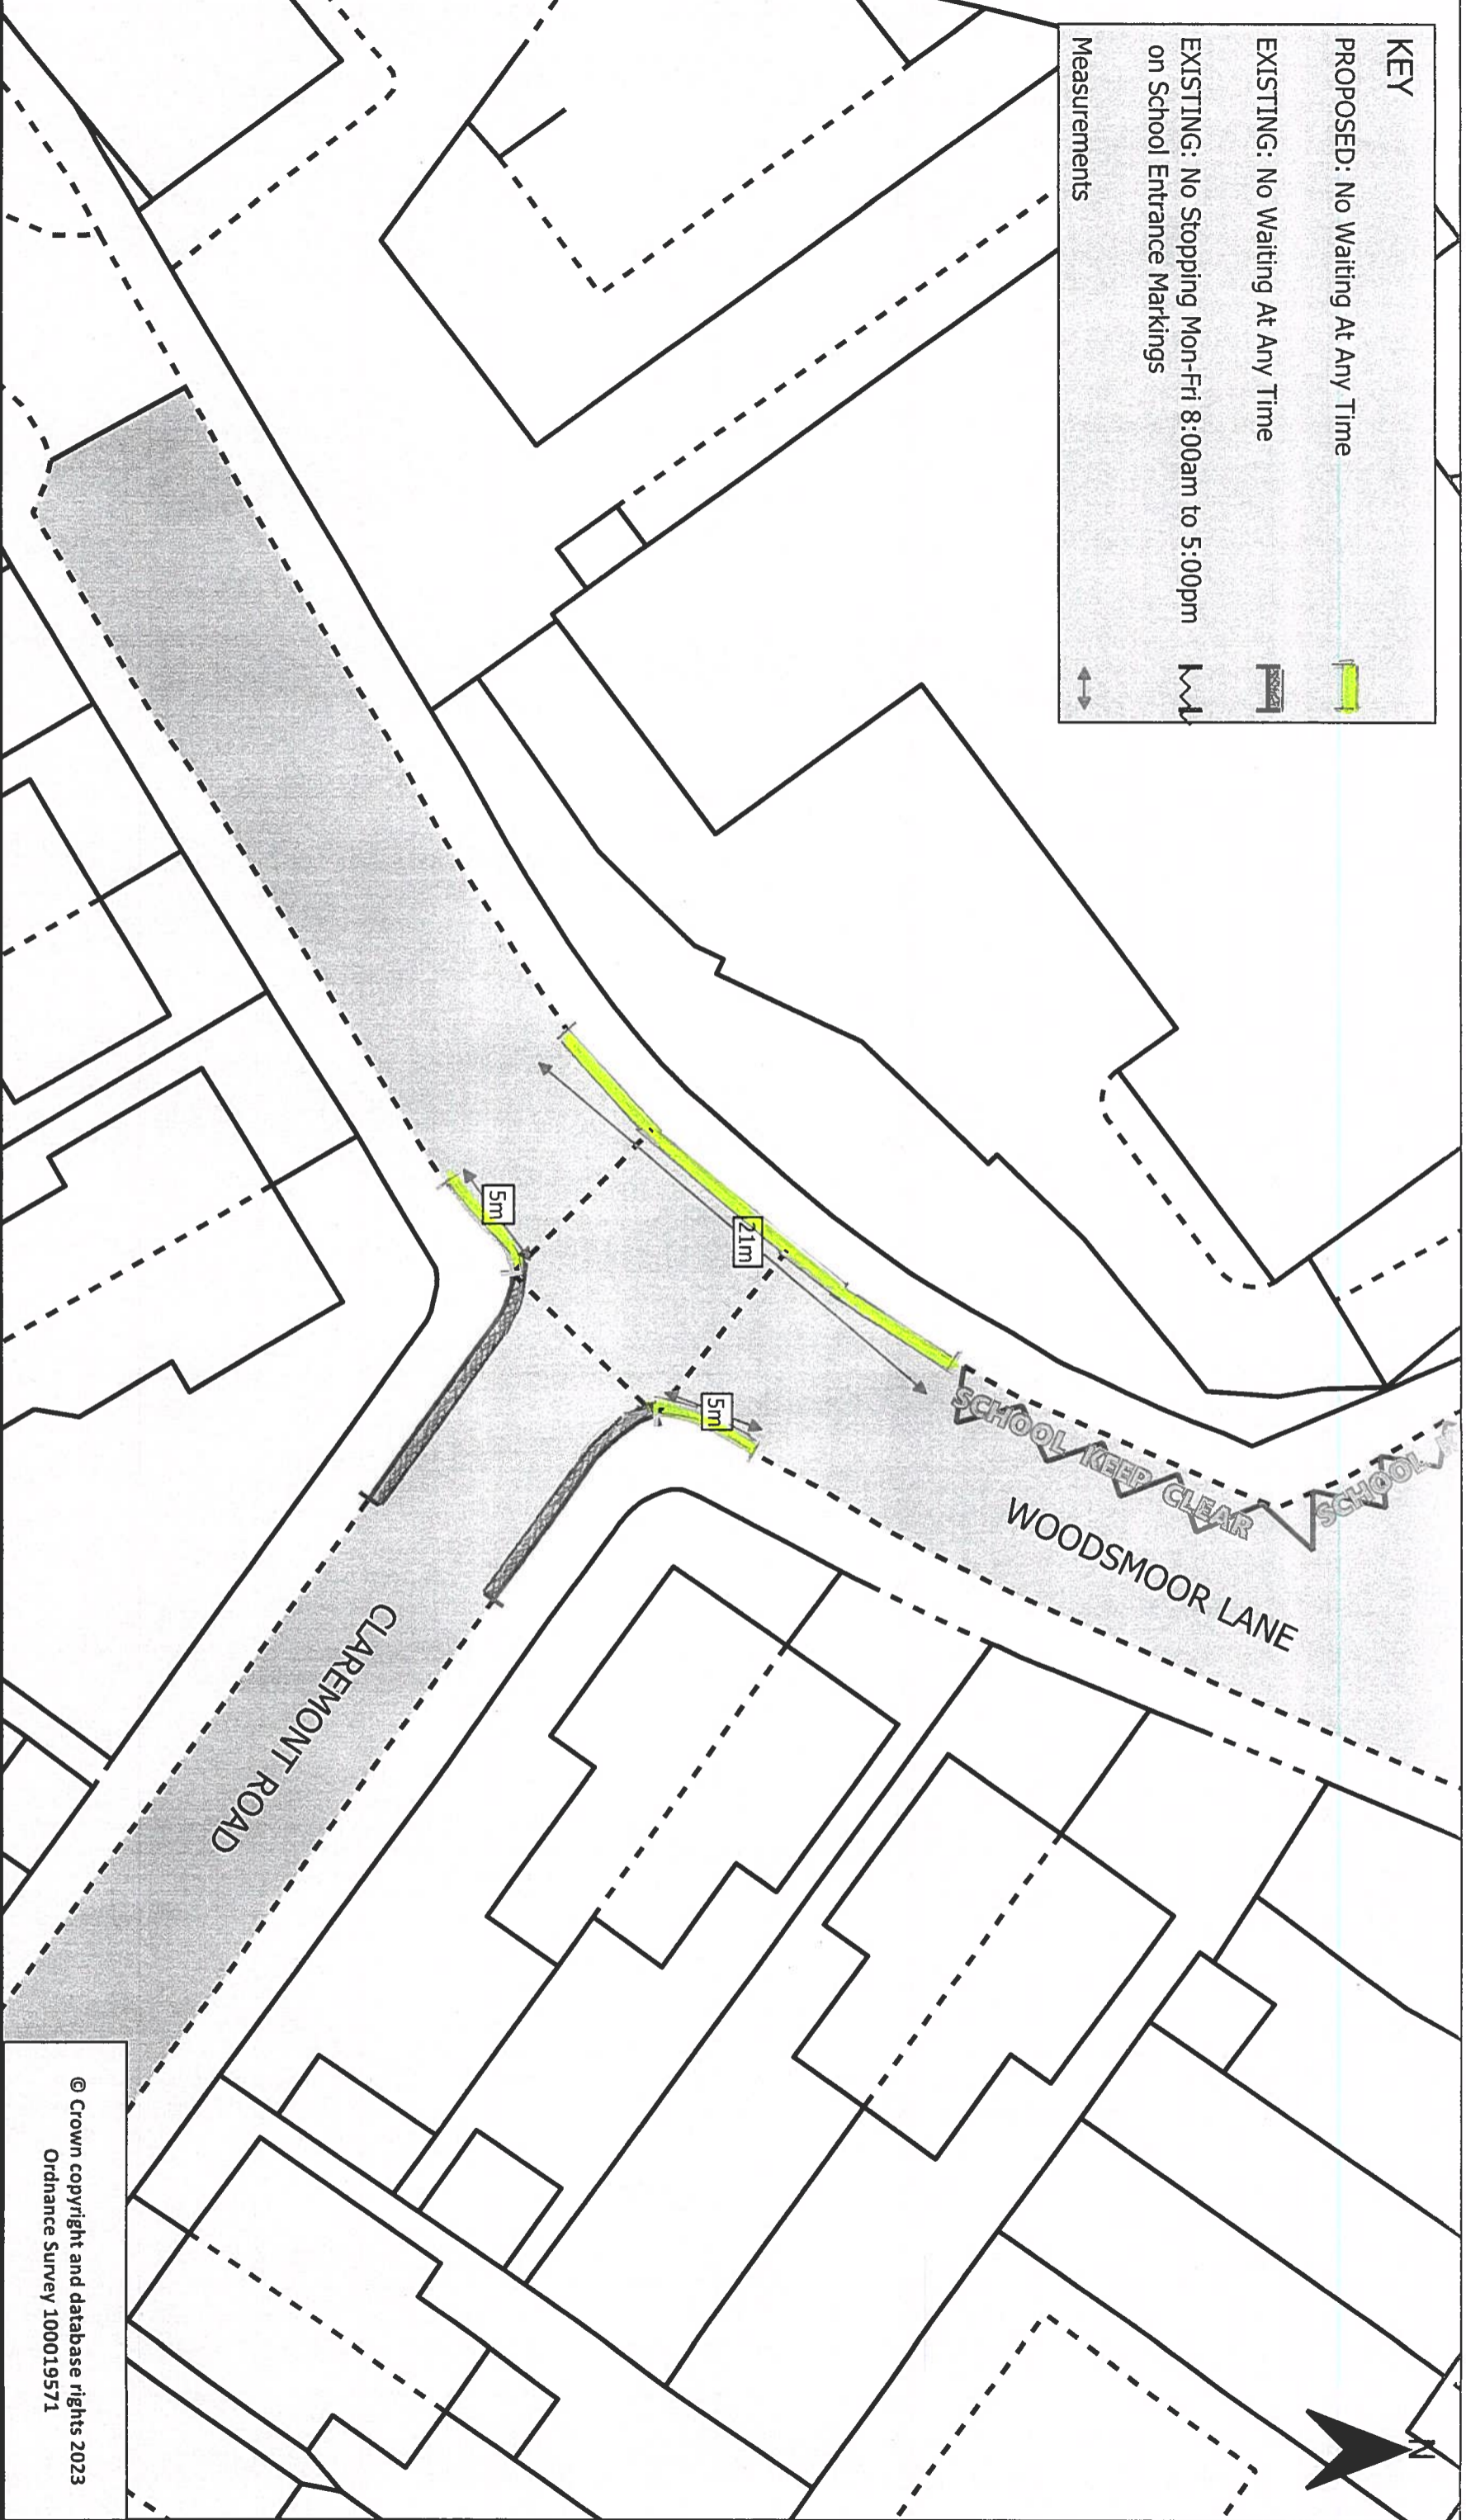

STOCKPORT
METROPOLITAN BOROUGH COUNCIL

Service to place
Highways and Transportation
Stopford House
Stockport, SK1 3XE

JOB TITLE:
Woodsmoor Lane, Woodsmoor

DRAWING TITLE:
Proposed No Waiting Restrictions

DRAWN: KC	ENGINEER: MT	CHECKED: NR	APPROVED: EPS
DATE: 11.07.2023	DATE: 11.07.2023	DATE: 11.07.2023	DATE: 11.07.2023
SCALE: 1:250			
Drawing No: NM8-4558-001			
Revisions: C			

© Crown copyright and database rights 2023
Ordnance Survey 100019571

