


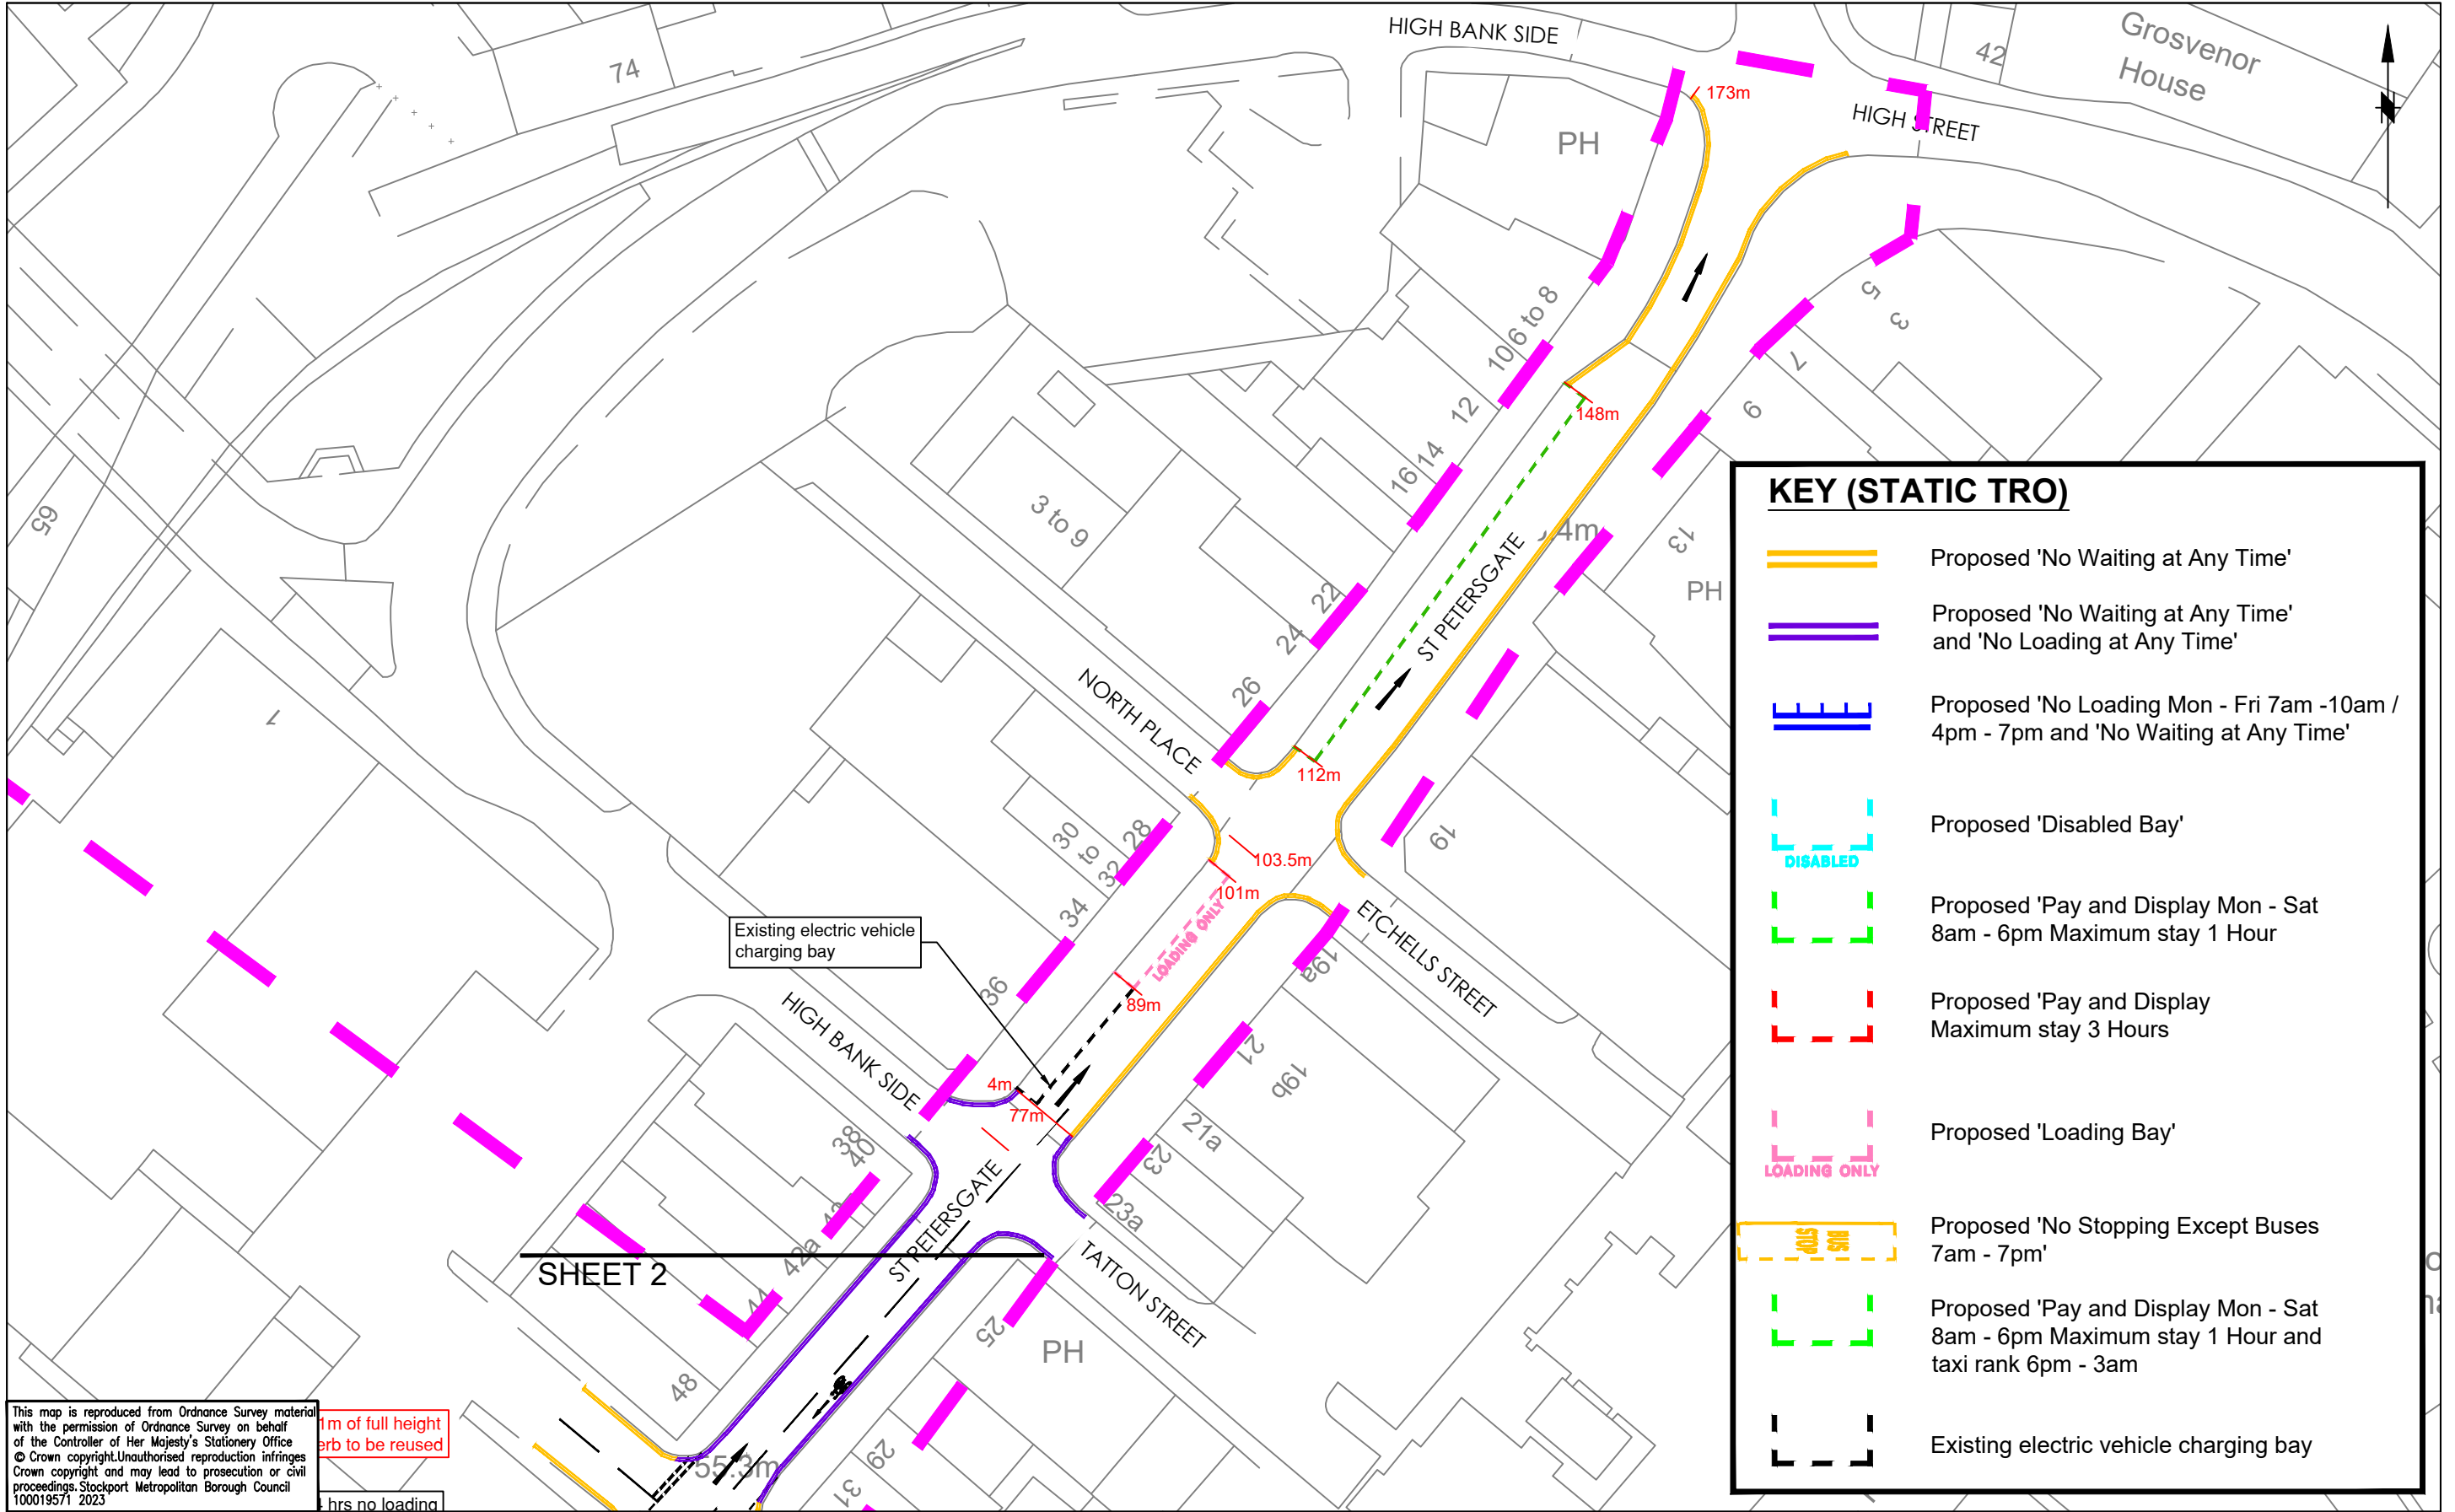

This map is reproduced from Ordnance Survey material with the permission of Ordnance Survey on behalf of the Controller of Her Majesty's Stationary Office. Crown copyright. Unauthorised reproduction infringes Crown copyright and may lead to prosecution or civil proceedings. Stockport Metropolitan Borough Council 100019571 2023

1m of full height curb to be reused

hrs no loading



STOCKPORT
METROPOLITAN BOROUGH COUNCIL
HIGHWAYS AND TRANSPORTATION
STOPFORD HOUSE
STOCKPORT SK1 3XE
Tel : 0161 474

AMENDMENTS

DRAWN	CHECKED	DATE	No	AMENDMENT

JOB TITLE

EDGELEY TO STOCKPORT (ATF)

DRAWING TITLE

PROPOSED STATIC TROS SHEET 1 OF 4

Drawn APJ	Engineer APJ	Checked PH	Approved EMS
Date 25/07/23	Date 25/07/23	Date 25/07/23	Date 25/07/23
Scale 1:500			
Drawing No. F_0297_1200_TRO_001			Revision