


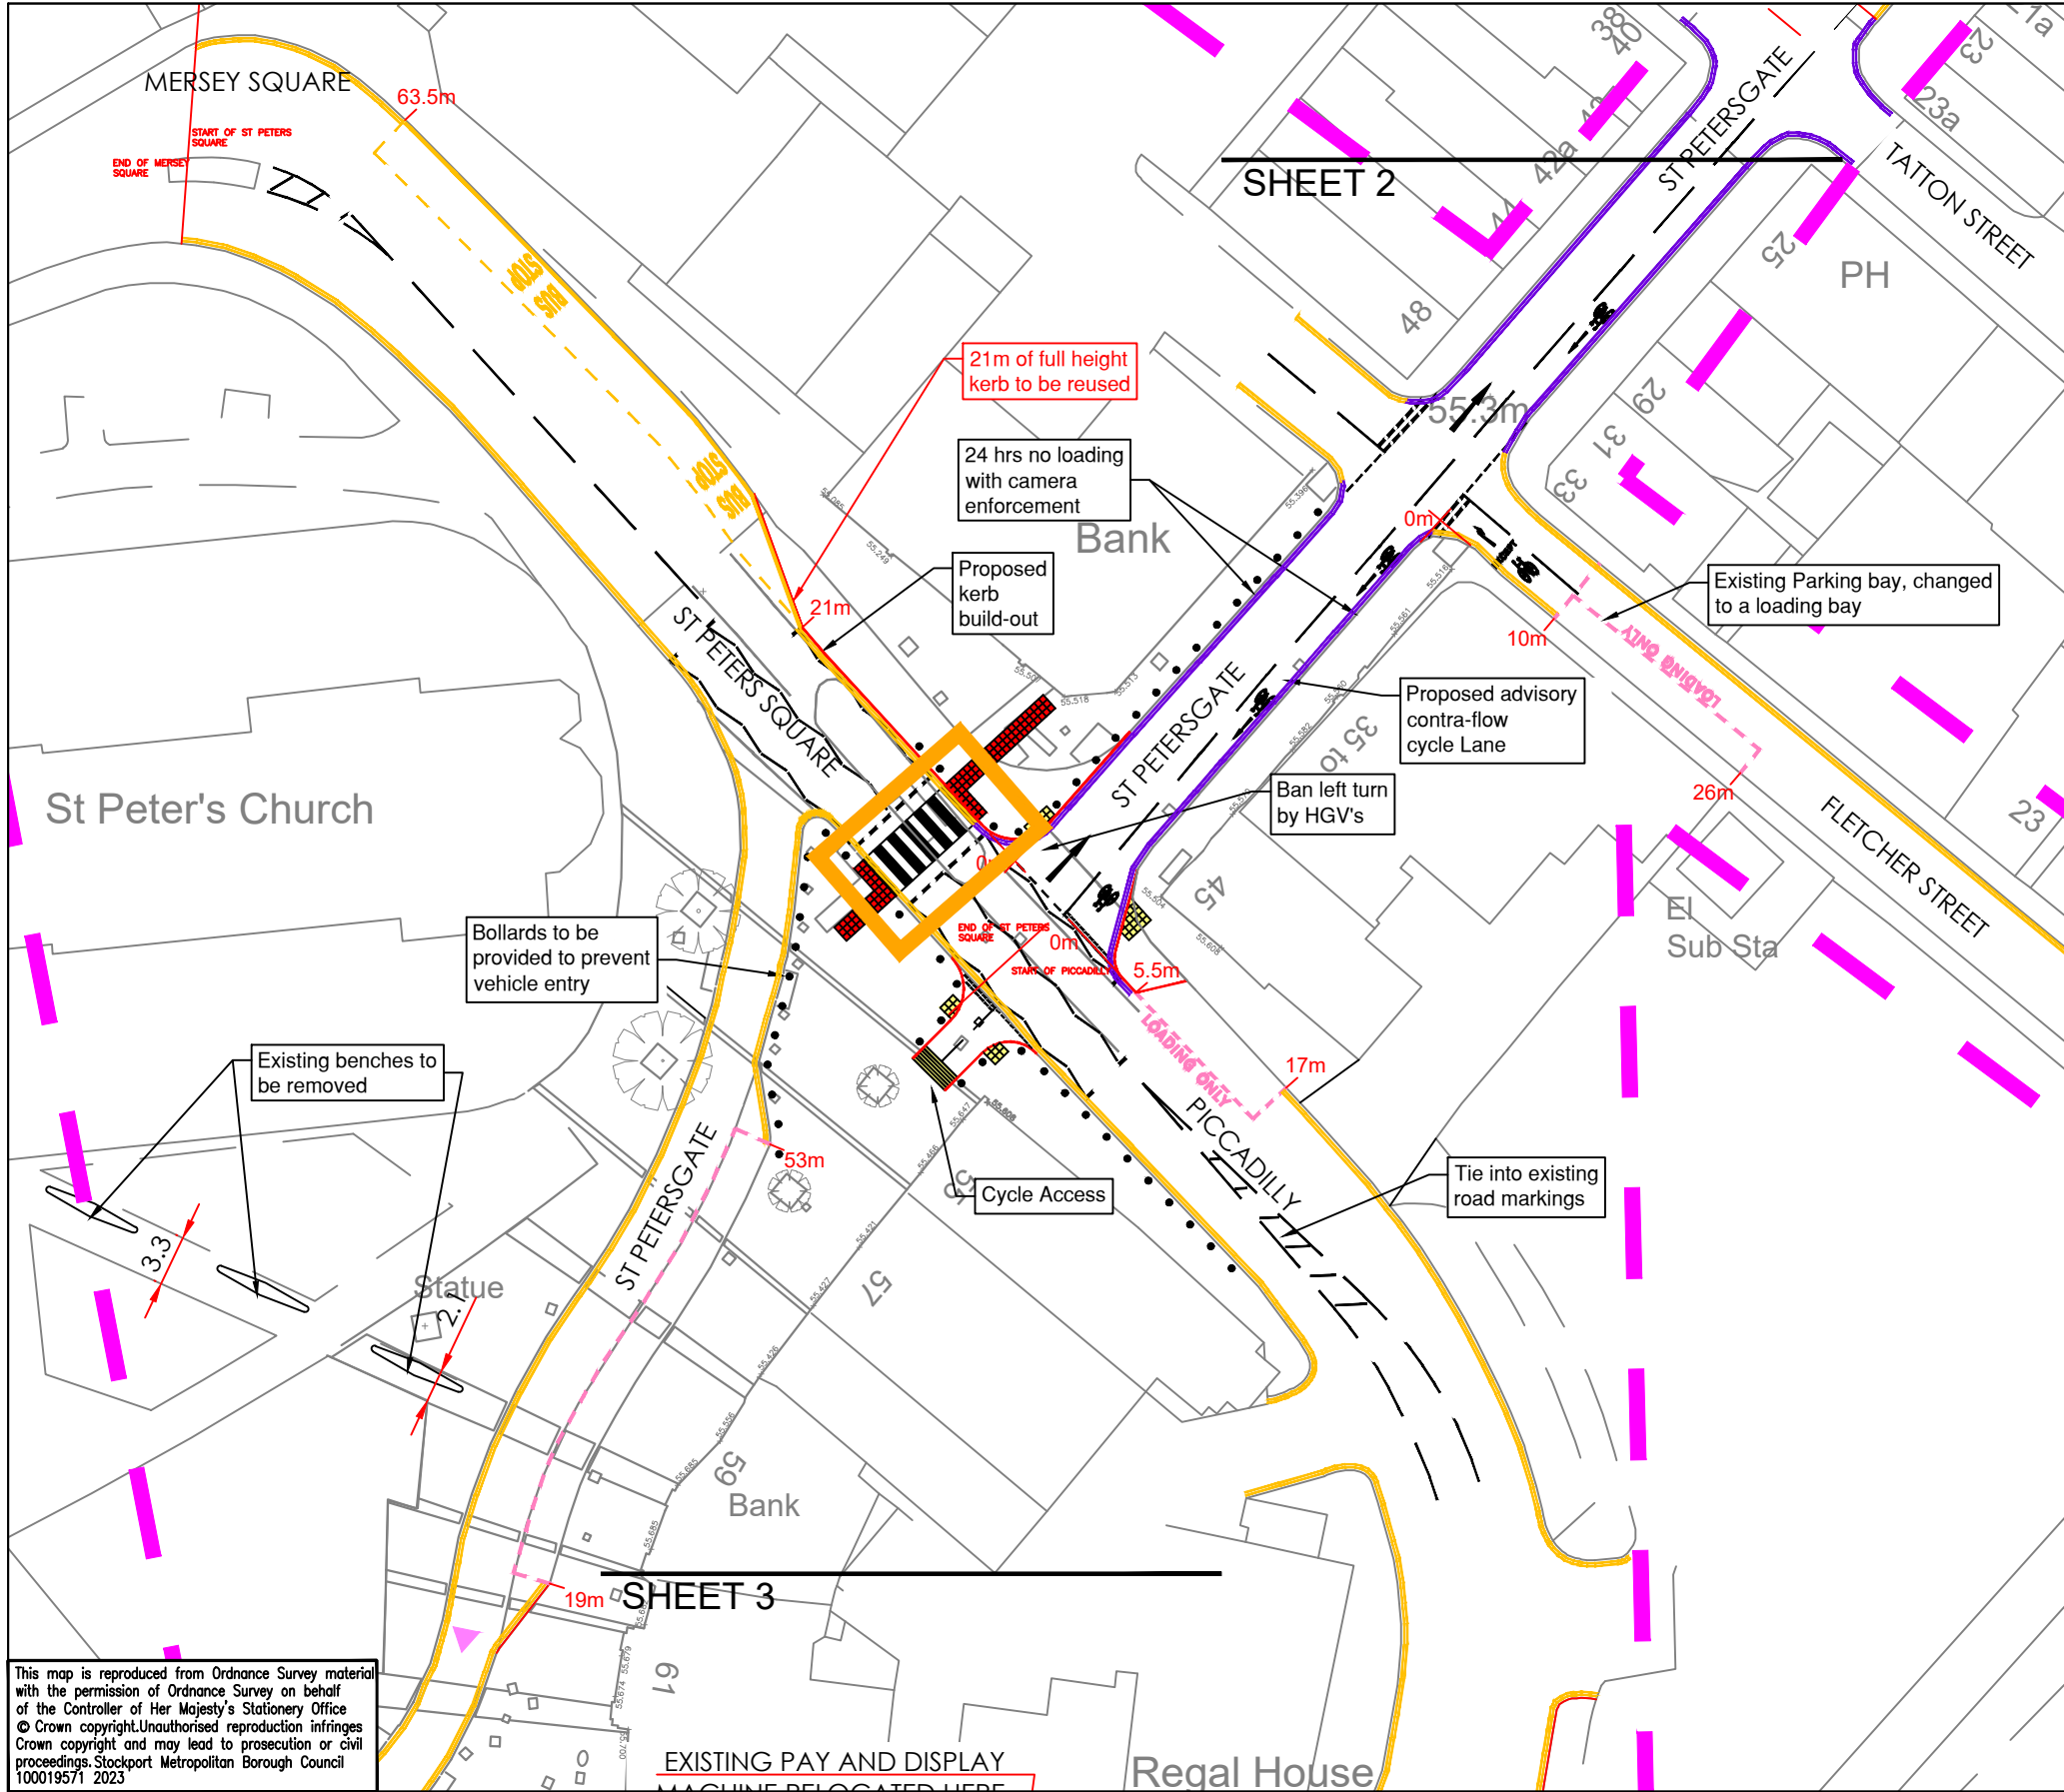

KEY (STATIC TRO)

Proposed 'No Waiting at Any Time'

Proposed 'No Waiting at Any Time' and 'No Loading at Any Time'

Proposed 'No Loading Mon - Fri 7am - 10am / 4pm - 7pm and 'No Waiting at Any Time'

Proposed 'Disabled Bay'

Proposed 'Pay and Display Mon - Sat 8am - 6pm Maximum stay 1 Hour'

Proposed 'Pay and Display Maximum stay 3 Hours'

Proposed 'Loading Bay'

KEY (STATIC TRO). Cont.

Proposed 'No Stopping Except Buses 7am - 7pm'

Proposed 'Pay and Display Mon - Sat 8am - 6pm Maximum stay 1 Hour and taxi rank 6pm - 3am'

Existing electric vehicle charging bay

This map is reproduced from Ordnance Survey material with the permission of Ordnance Survey on behalf of the Controller of Her Majesty's Stationary Office © Crown copyright. Unauthorised reproduction infringes Crown copyright and may lead to prosecution or civil proceedings. Stockport Metropolitan Borough Council 100019571 2023



STOCKPORT
METROPOLITAN BOROUGH COUNCIL
HIGHWAYS AND TRANSPORTATION
STOPFORD HOUSE
STOCKPORT SK1 3XE
Tel : 0161 474

AMENDMENTS				
DRAWN	CHECKED	DATE	No	AMENDMENT

JOB TITLE

EDGELEY TO STOCKPORT (ATF)

DRAWING TITLE

PROPOSED STATIC TROS SHEET 2 OF 4

Drawn	Engineer	Checked	Approved
APJ	APJ	PH	EMS
Date	Date	Date	Date
25/07/23	25/07/23	25/07/23	25/07/23
Scale			
1:500			
Drawing No.			Revision
F_0297_1200_TRO_002			