


This map is reproduced from Ordnance Survey material with the permission of Ordnance Survey on behalf of the Controller of Her Majesty's Stationery Office
© Crown copyright. Unauthorised reproduction infringes Crown copyright and may lead to prosecution or civil proceedings. Stockport Metropolitan Borough Council 100019571 2023

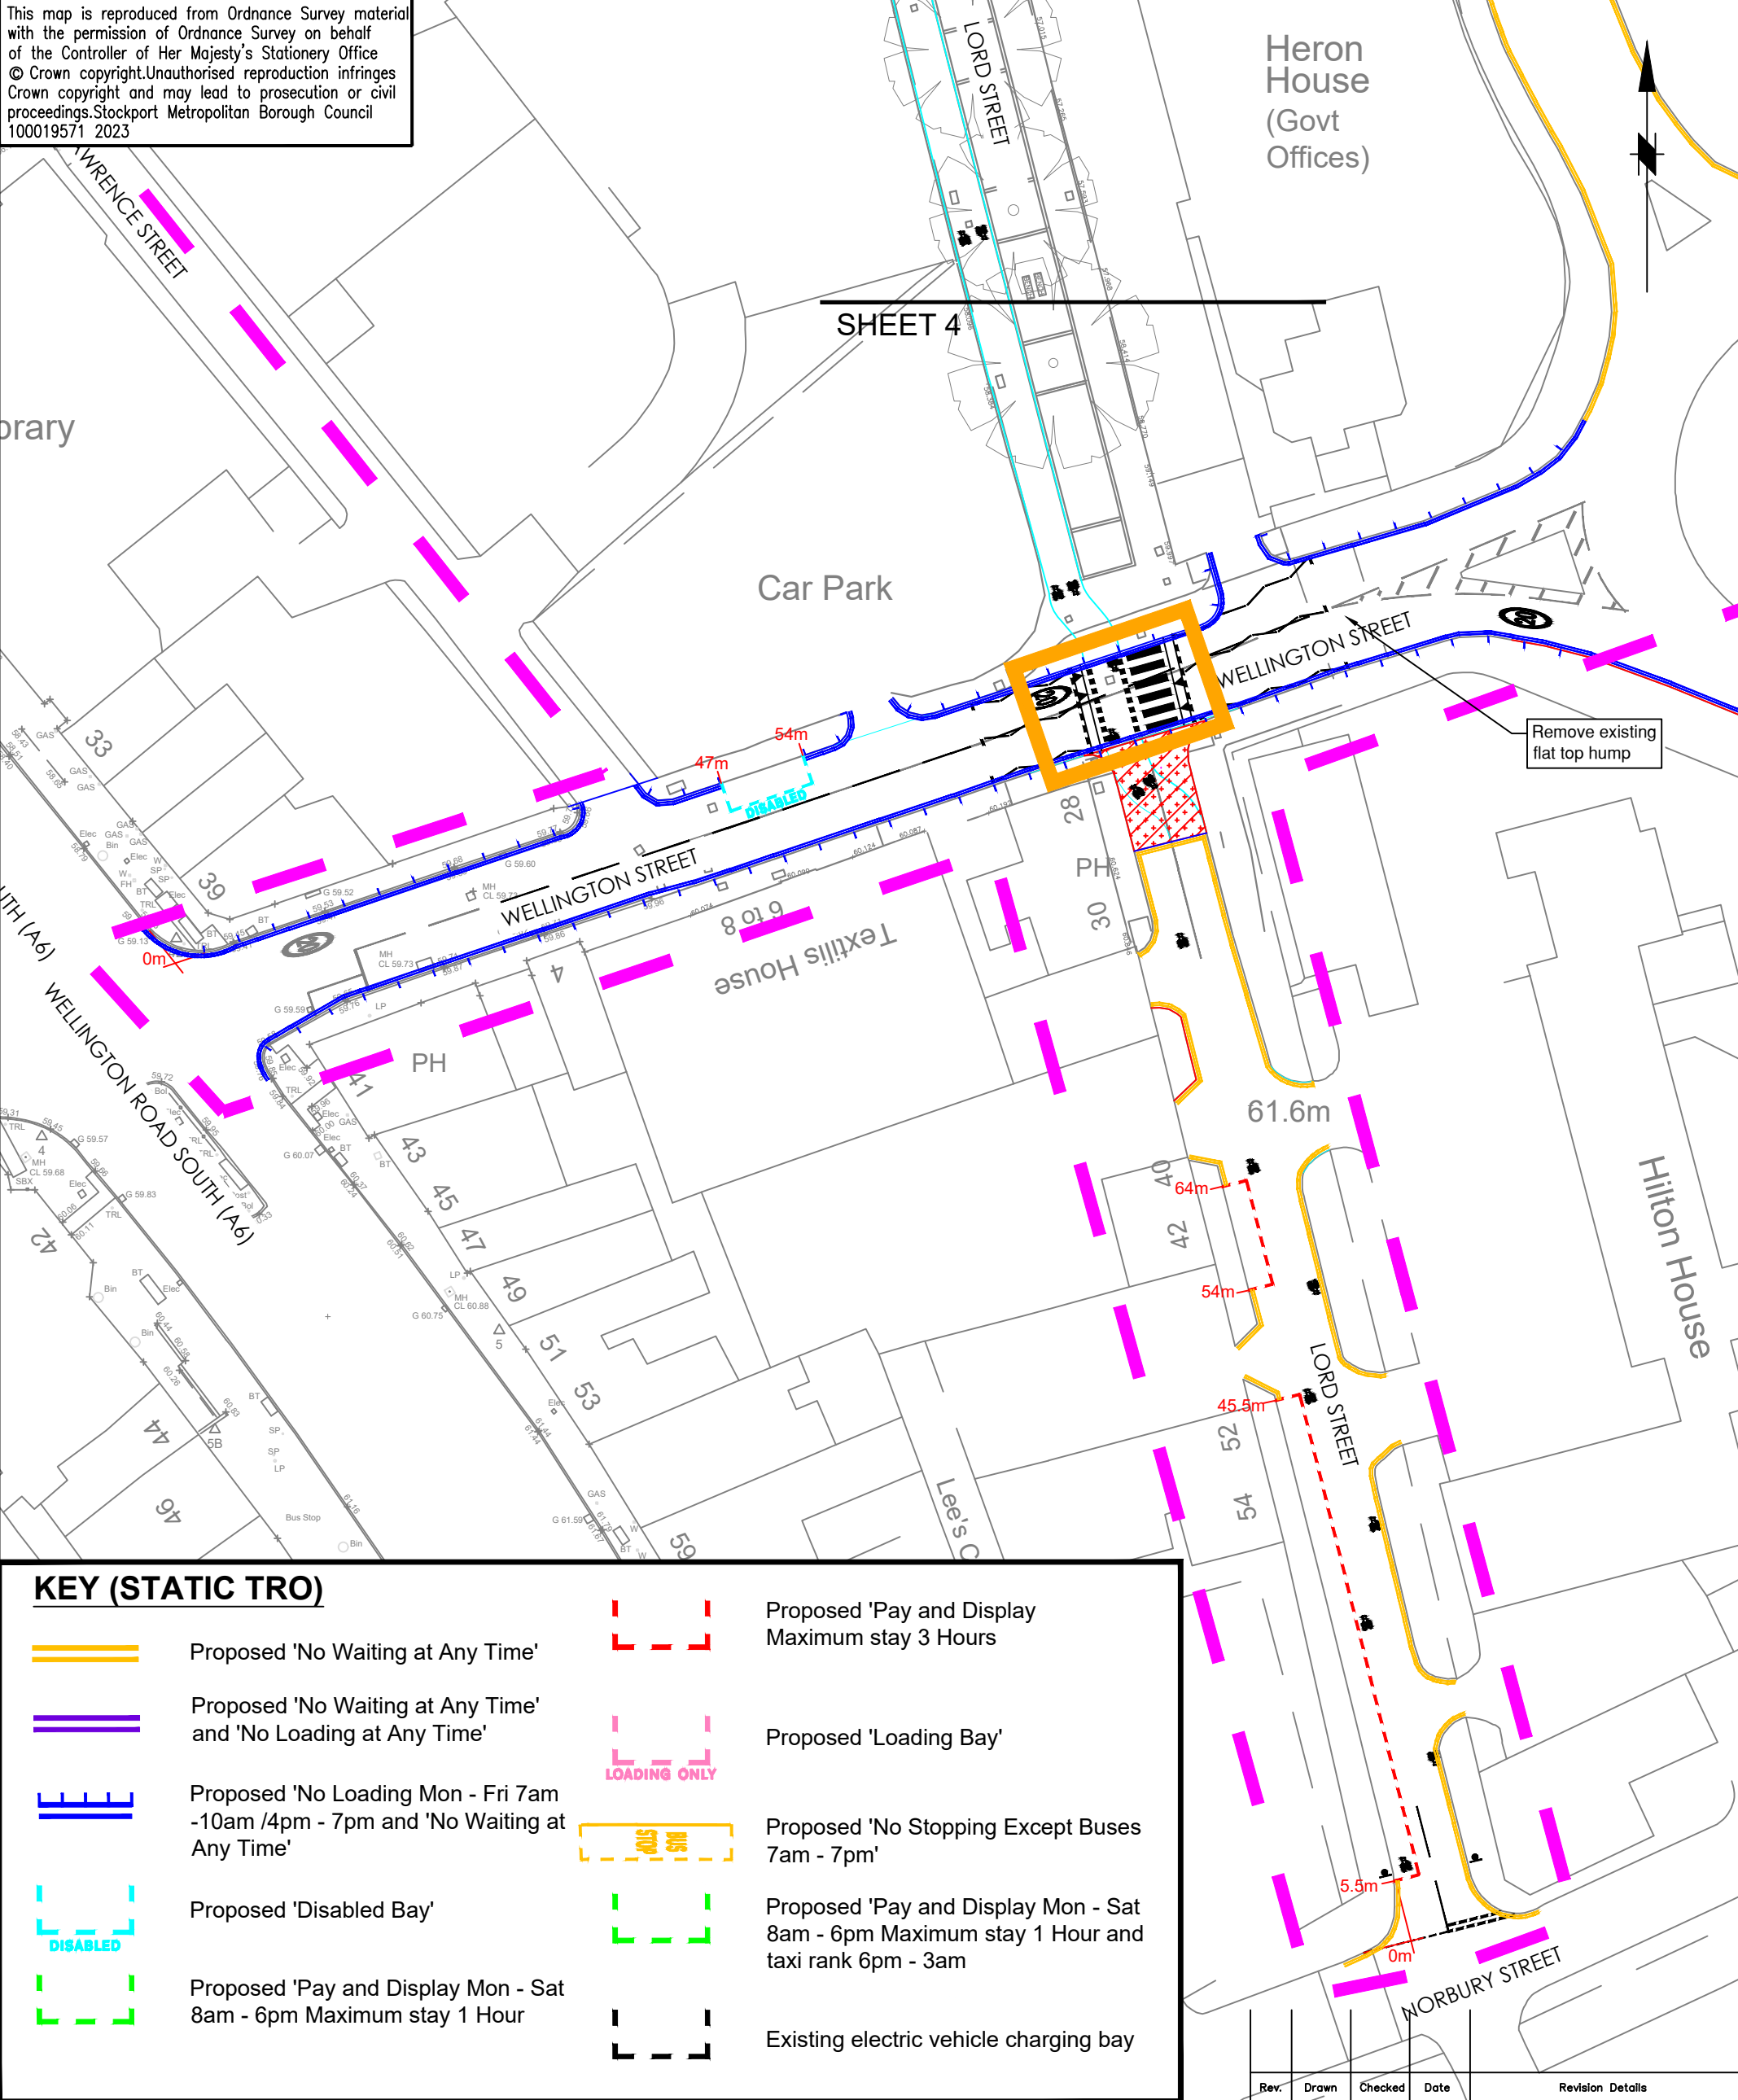

KEY (STATIC TRO)

- 

Proposed 'No Waiting at Any Time'
- 

Proposed 'No Waiting at Any Time' and 'No Loading at Any Time'
- 

Proposed 'No Loading Mon - Fri 7am -10am /4pm - 7pm and 'No Waiting at Any Time'
- 

Proposed 'Disabled Bay'
- 

Proposed 'Pay and Display Mon - Sat 8am - 6pm Maximum stay 1 Hour
- 

Proposed 'Pay and Display Maximum stay 3 Hours
- 

Proposed 'Loading Bay'
- 

Proposed 'No Stopping Except Buses 7am - 7pm'
- 

Proposed 'Pay and Display Mon - Sat 8am - 6pm Maximum stay 1 Hour and taxi rank 6pm - 3am
- 

Existing electric vehicle charging bay



STOCKPORT
METROPOLITAN BOROUGH COUNCIL

HIGHWAYS AND TRANSPORTATION
STOPFORD HOUSE
STOCKPORT SK1 3XE

DRAWN APJ	ENGINEER APJ	CHECKED PH	APPROVED EMS
DATE 25/07/23	DATE 25/07/23	DATE 25/07/23	DATE 25/07/23
SCALE 1:500	SCG No.		
DRAWING NUMBER F_0297_1200_TRO_004			Revision
DRAWING TITLE PROPOSED STATIC TROS SHEET 4 OF 4			

JOB TITLE
EDGELEY TO STOCKPORT (ATF)