


This map is reproduced from Ordnance Survey material with the permission of Ordnance Survey on behalf of the Controller of Her Majesty's Stationery Office
© Crown copyright. Unauthorised reproduction infringes Crown copyright and may lead to prosecution or civil proceedings. Stockport Metropolitan Borough Council
100019571 2023

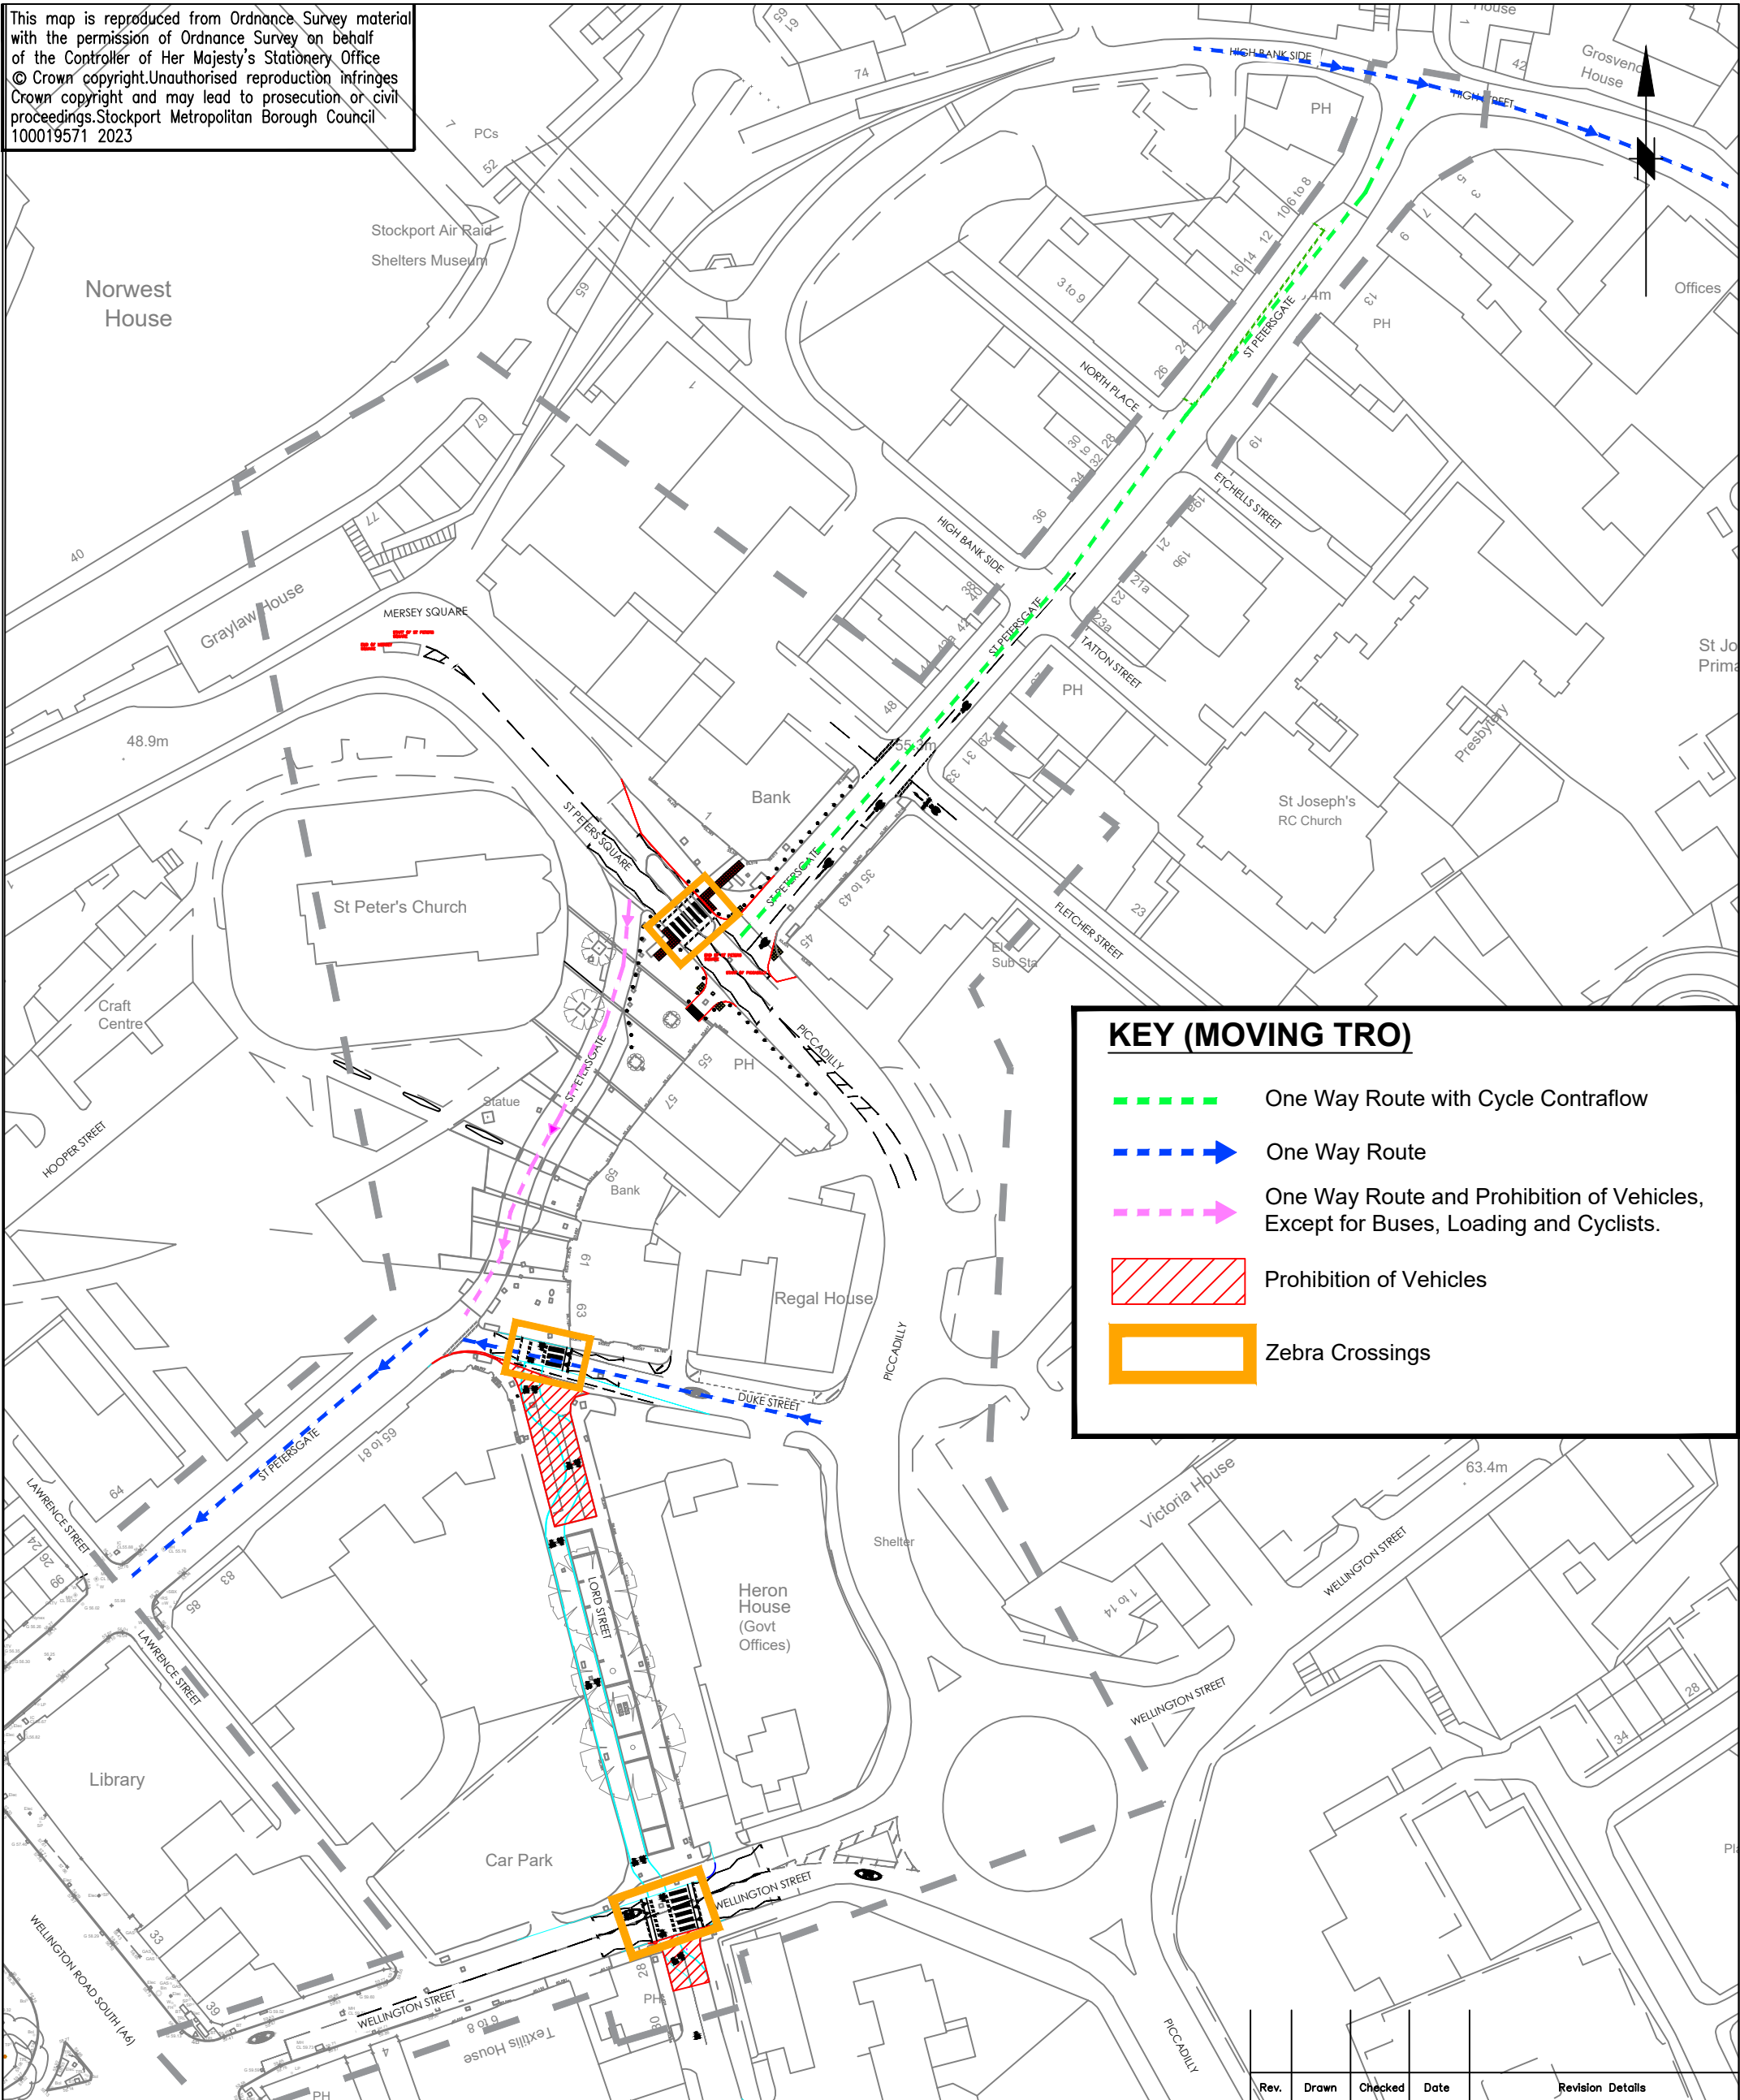

STOCKPORT
METROPOLITAN BOROUGH COUNCIL

HIGHWAYS AND TRANSPORTATION
STOPFORD HOUSE
STOCKPORT SK1 3XE

JOB TITLE

EDGELEY TO STOCKPORT (ATF)

DRAWN

APJ

DATE _____

25/07/23

SCALE

1:1000

ENGINEER

APJ

DATE _____

25/07/23

2

CHECKED

PH

DATE _____

25/07/23

SCG No.

APPROVED

EMS

DATE _____

25/07/23

Revision

DRAWING TITLE

PROPOSED MOVING TROS