


This map is reproduced from Ordnance Survey material with the permission of Ordnance Survey on behalf of the Controller of Her Majesty's Stationary Office  
© Crown copyright. Unauthorised reproduction infringes Crown copyright and may lead to prosecution or civil proceedings. Stockport Metropolitan Borough Council  
10001585/1 2022

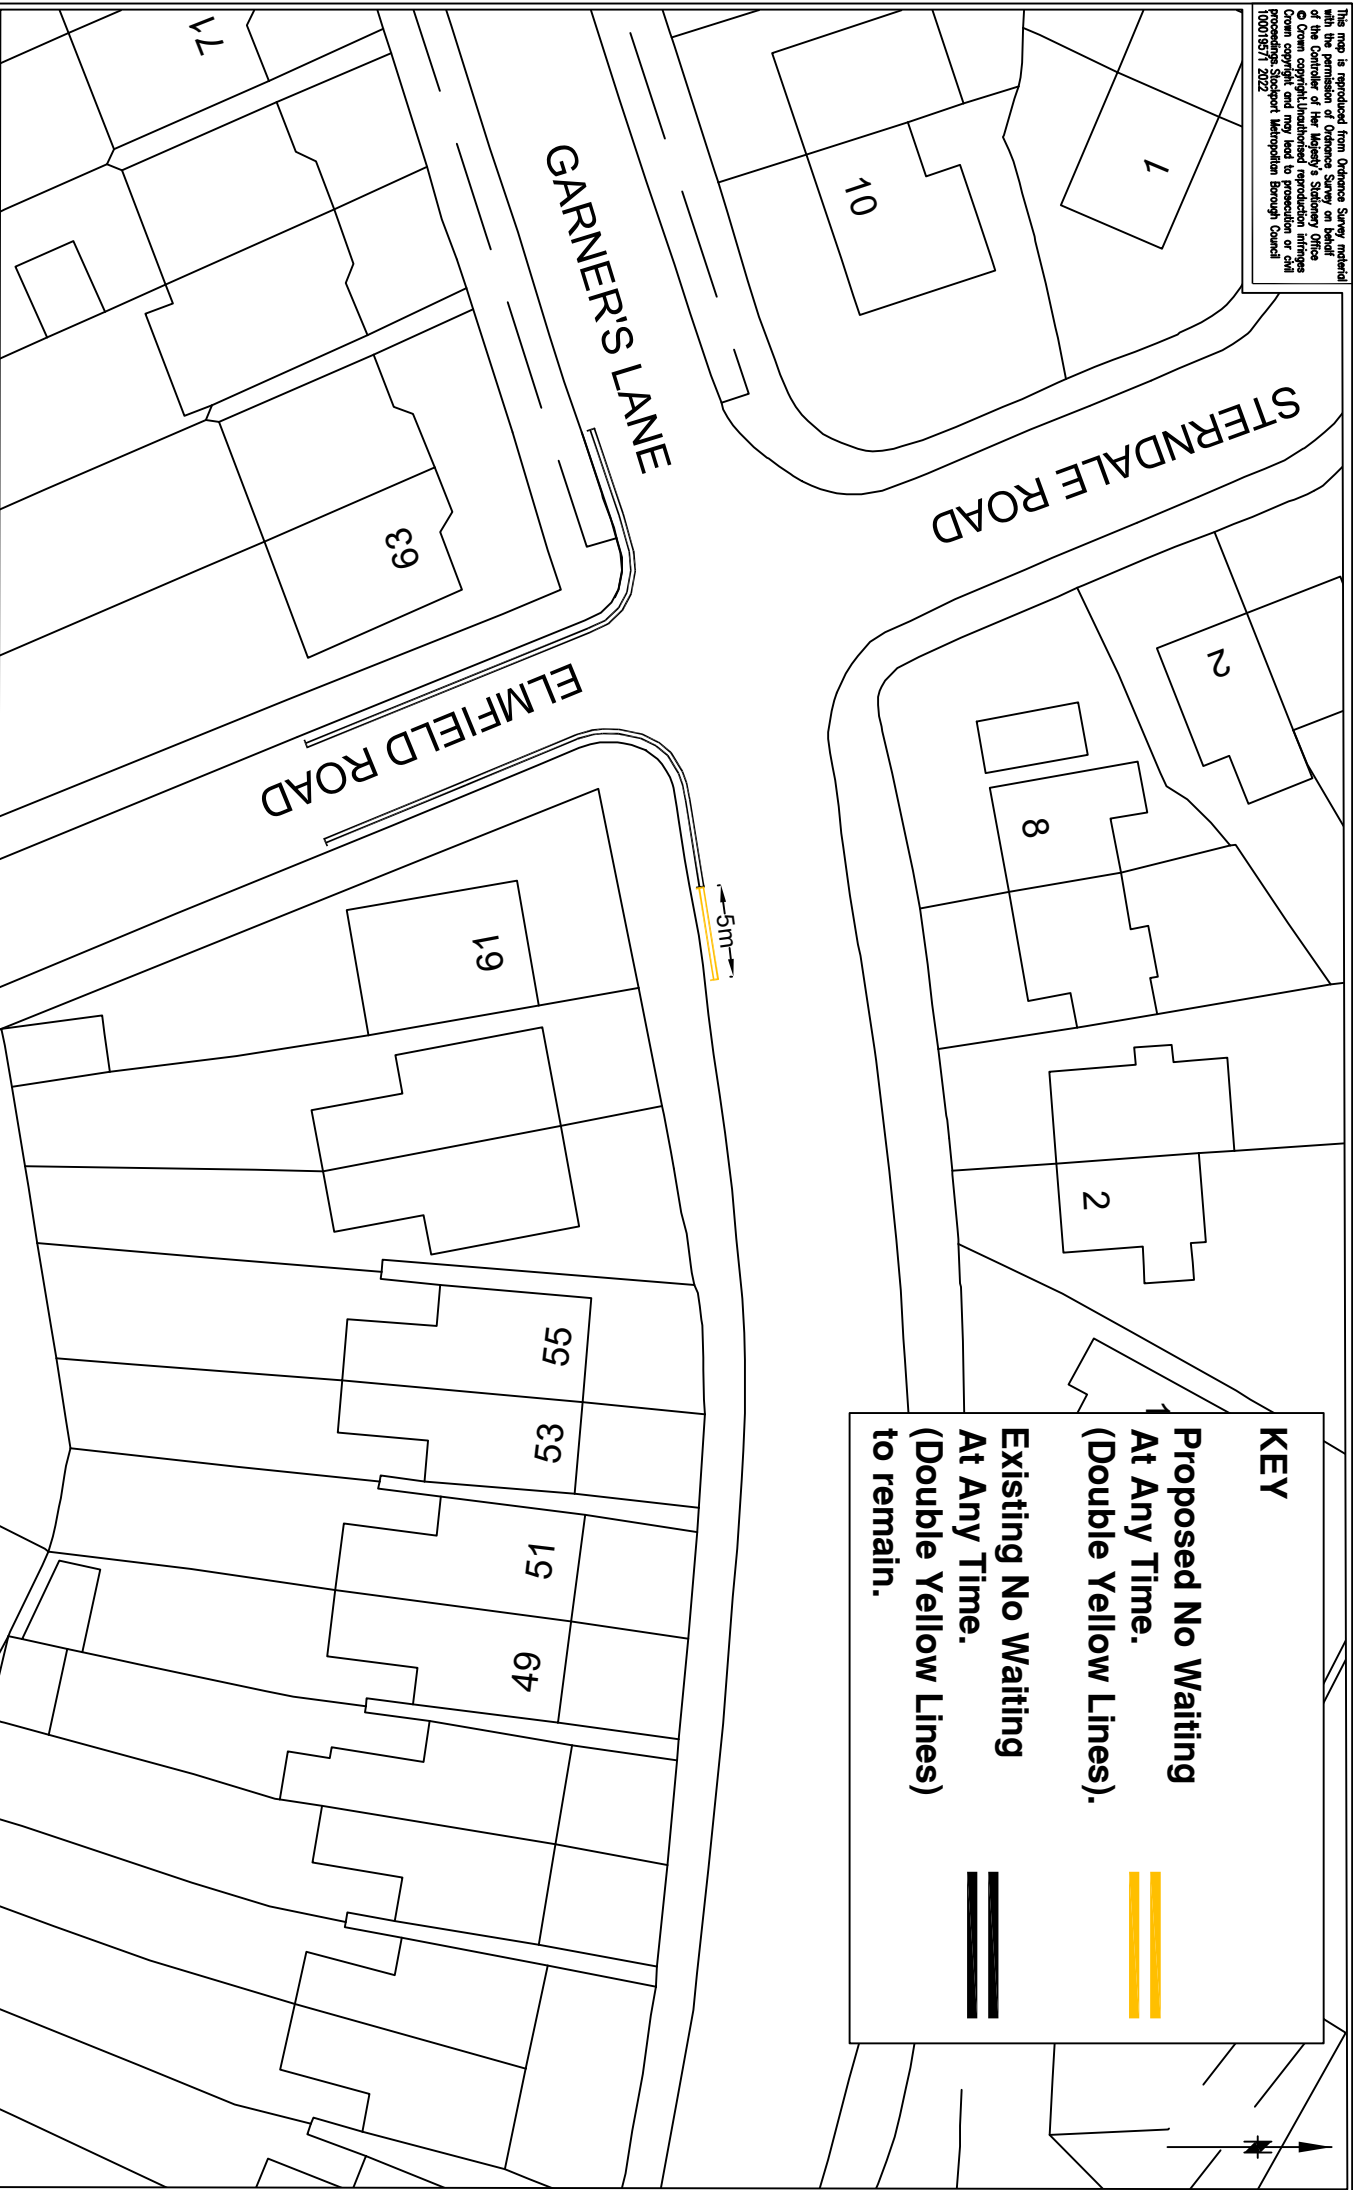

## KEY

**Proposed No Waiting  
At Any Time.  
((Double Yellow Lines)).**

**Existing No Waiting  
At Any Time.  
(Double Yellow Lines)  
to remain.**

AMENDMENTS				
DRAWN	CHECKED	DATE	No	AMENDMENT

**JOB TITLE**

**Garners Lane, Davenport**

**Proposed No Waiting At Any Time  
(Double Yellow Lines).**

Drum SA	Engineer GO	Checked EPS	Approved EPS
Date 02/05/23	Date 02/05/23	Date 02/05/23	Date 02/05/23

NTS

**NM8 - 5217 - Garner's Lane-03**



**STOCKPORT**  
METROPOLITAN BOROUGH COUNCIL  
HIGHWAYS AND TRANSPORTATION  
HORNBY HOUSE  
STOCKPORT SK1 3XE  
TEL: 0161 275 2721

## SERVICES TO PLACE