


This map is reproduced from Ordnance Survey material with the permission of Ordnance Survey on behalf of the Controller of Her Majesty's Stationery Office. © Crown copyright. Unauthorised reproduction infringes Crown copyright and may lead to prosecution or civil proceedings. Stockport Metropolitan Borough Council 100019571 2022

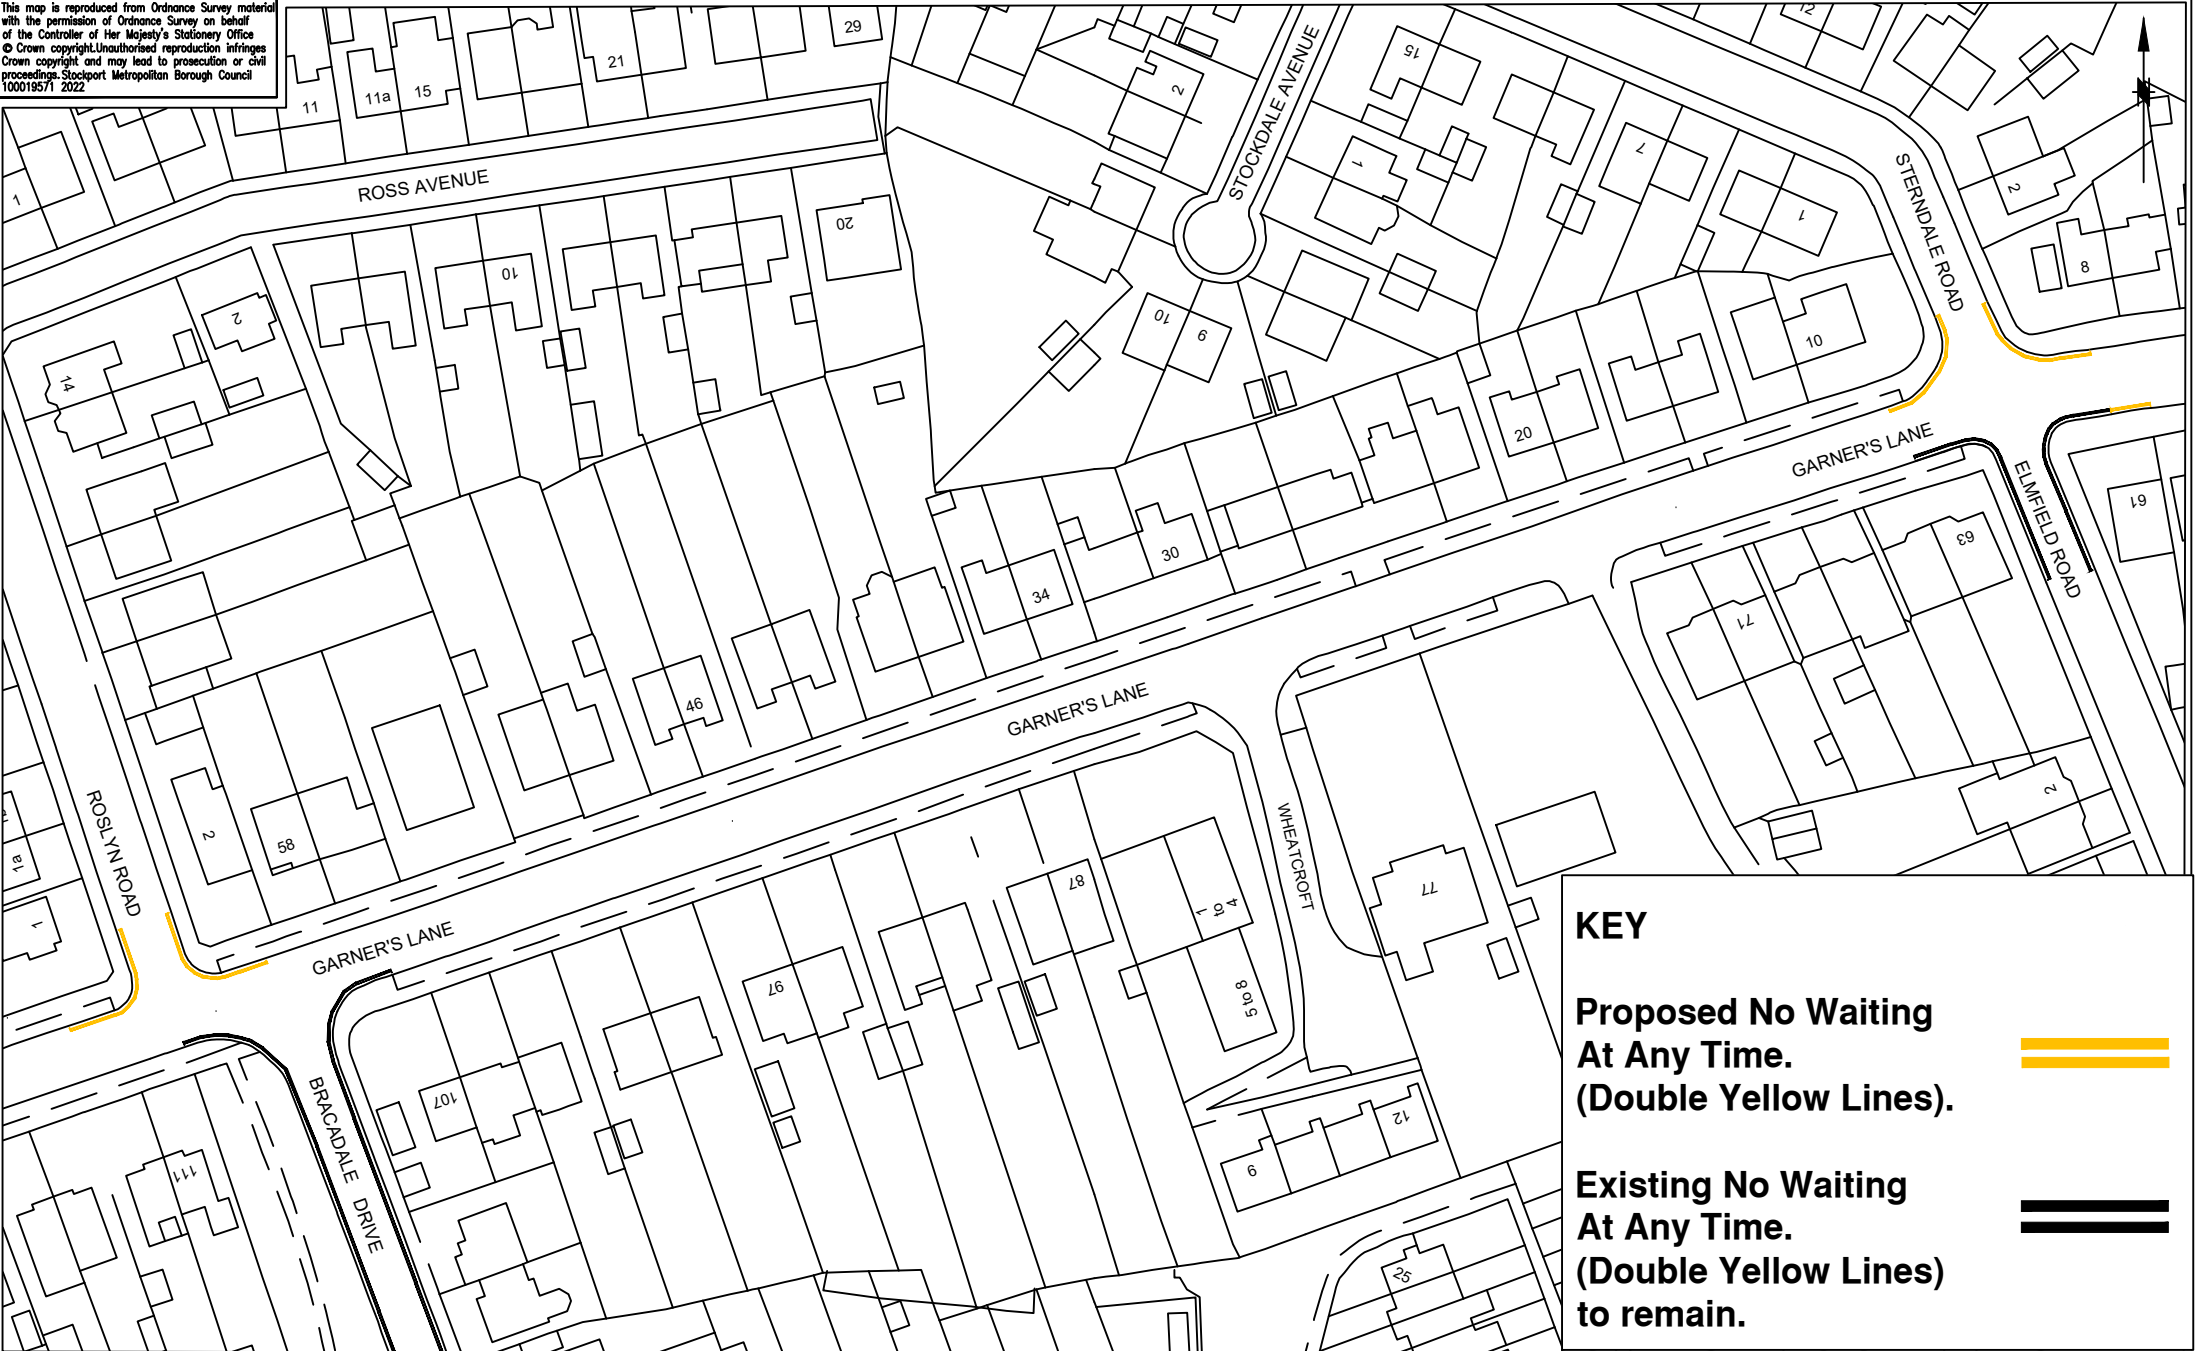



STOCKPORT

METROPOLITAN BOROUGH COUNCIL

HIGHWAYS AND TRANSPORTATION
STOPFORD HOUSE
STOCKPORT SK1 3XE
TEL

SERVICES TO PLACE

AMENDMENTS				
DRAWN	CHECKED	DATE	No	AMENDMENT

JOB TITLE
Garners Lane, Davenport
Proposed No Waiting At Any Time (Double Yellow Lines).

Drawn SA	Engineer GO	Checked EPS	Approved EPS
Date 02/05/23	Date 02/05/23	Date 02/05/23	Date 02/05/23
Scale NTS			
Drawing No. NM8 - 5217 - Garners Lane-04			Revision