


This map is reproduced from Ordnance Survey material with the permission of Ordnance Survey on behalf of the Controller of Her Majesty's Stationery Office
© Crown copyright. Unauthorised reproduction infringes Crown copyright and may lead to prosecution or civil proceedings. Stockport Metropolitan Borough Council 100019571 2023

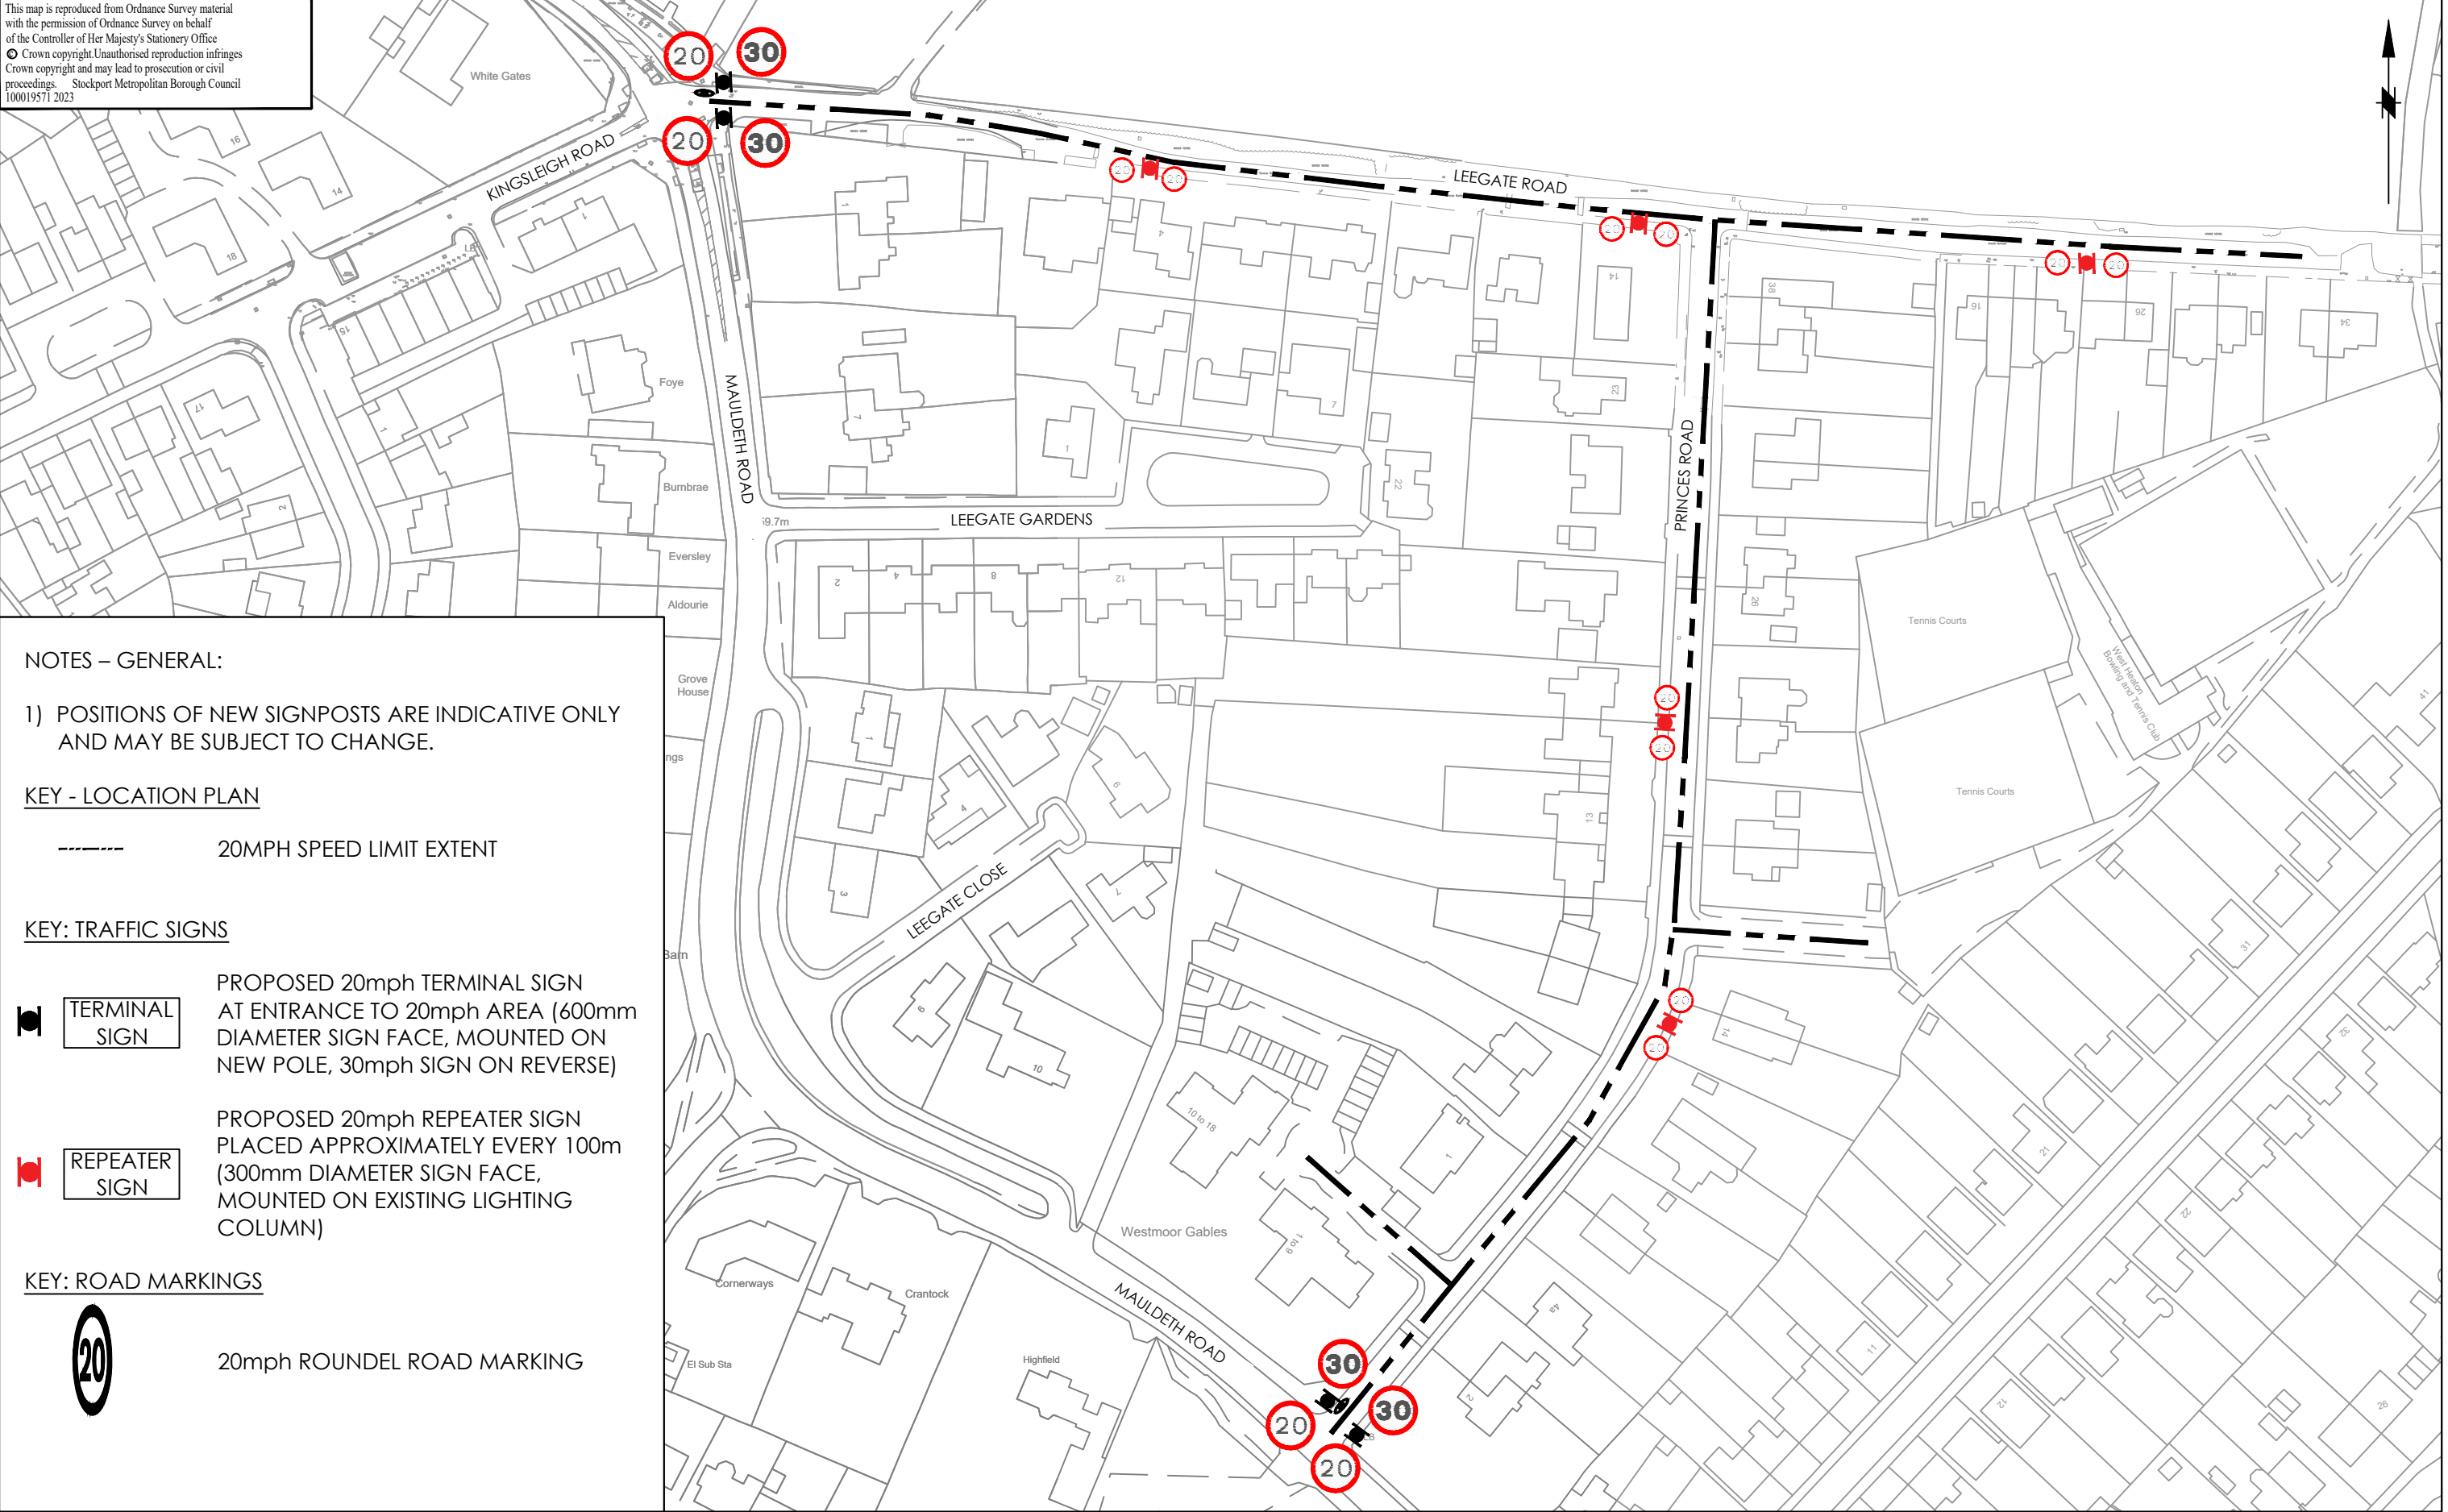

NOTES – GENERAL:

1) POSITIONS OF NEW SIGNPOSTS ARE INDICATIVE ONLY AND MAY BE SUBJECT TO CHANGE.

KEY - LOCATION PLAN

----- 20MPH SPEED LIMIT EXTENT

KEY: TRAFFIC SIGNS

 **TERMINAL SIGN**
PROPOSED 20mph TERMINAL SIGN AT ENTRANCE TO 20mph AREA (600mm DIAMETER SIGN FACE, MOUNTED ON NEW POLE, 30mph SIGN ON REVERSE)

 **REPEATER SIGN**
PROPOSED 20mph REPEATER SIGN PLACED APPROXIMATELY EVERY 100m (300mm DIAMETER SIGN FACE, MOUNTED ON EXISTING LIGHTING COLUMN)

KEY: ROAD MARKINGS

 20mph ROUNDEL ROAD MARKING



STOCKPORT

METROPOLITAN BOROUGH COUNCIL

HIGHWAYS AND TRANSPORTATION
STOPFORD HOUSE
STOCKPORT SK1 3YE
Tel : 0161 474

MARK GLYNN
DIRECTOR OF PLACE MANAGEMENT

AMENDMENTS					
DRAWN	CHECKED	DATE	No	AMENDMENT	

JOB TITLE

ACTIVE TRAVEL FUND 2 - MAULDETH ROAD

DRAWING TITLE

PROPOSED 20mph EXTENTS

Drawn	Engineer	Checked	Approved
AJ	AJ	AP	JH
Date	Date	Date	Date
29/09/22	29/09/22	15/03/23	16/03/23
Scale			
NOT TO SCALE			
Drawing No.			Revision
0296-01-100-002			