


This map is reproduced from Ordnance Survey material with the permission of Ordnance Survey on behalf of the Controller of Her Majesty's Stationery Office
© Crown copyright. Unauthorised reproduction infringes Crown copyright and may lead to prosecution or civil proceedings. Stockport Metropolitan Borough Council
100019571 2023

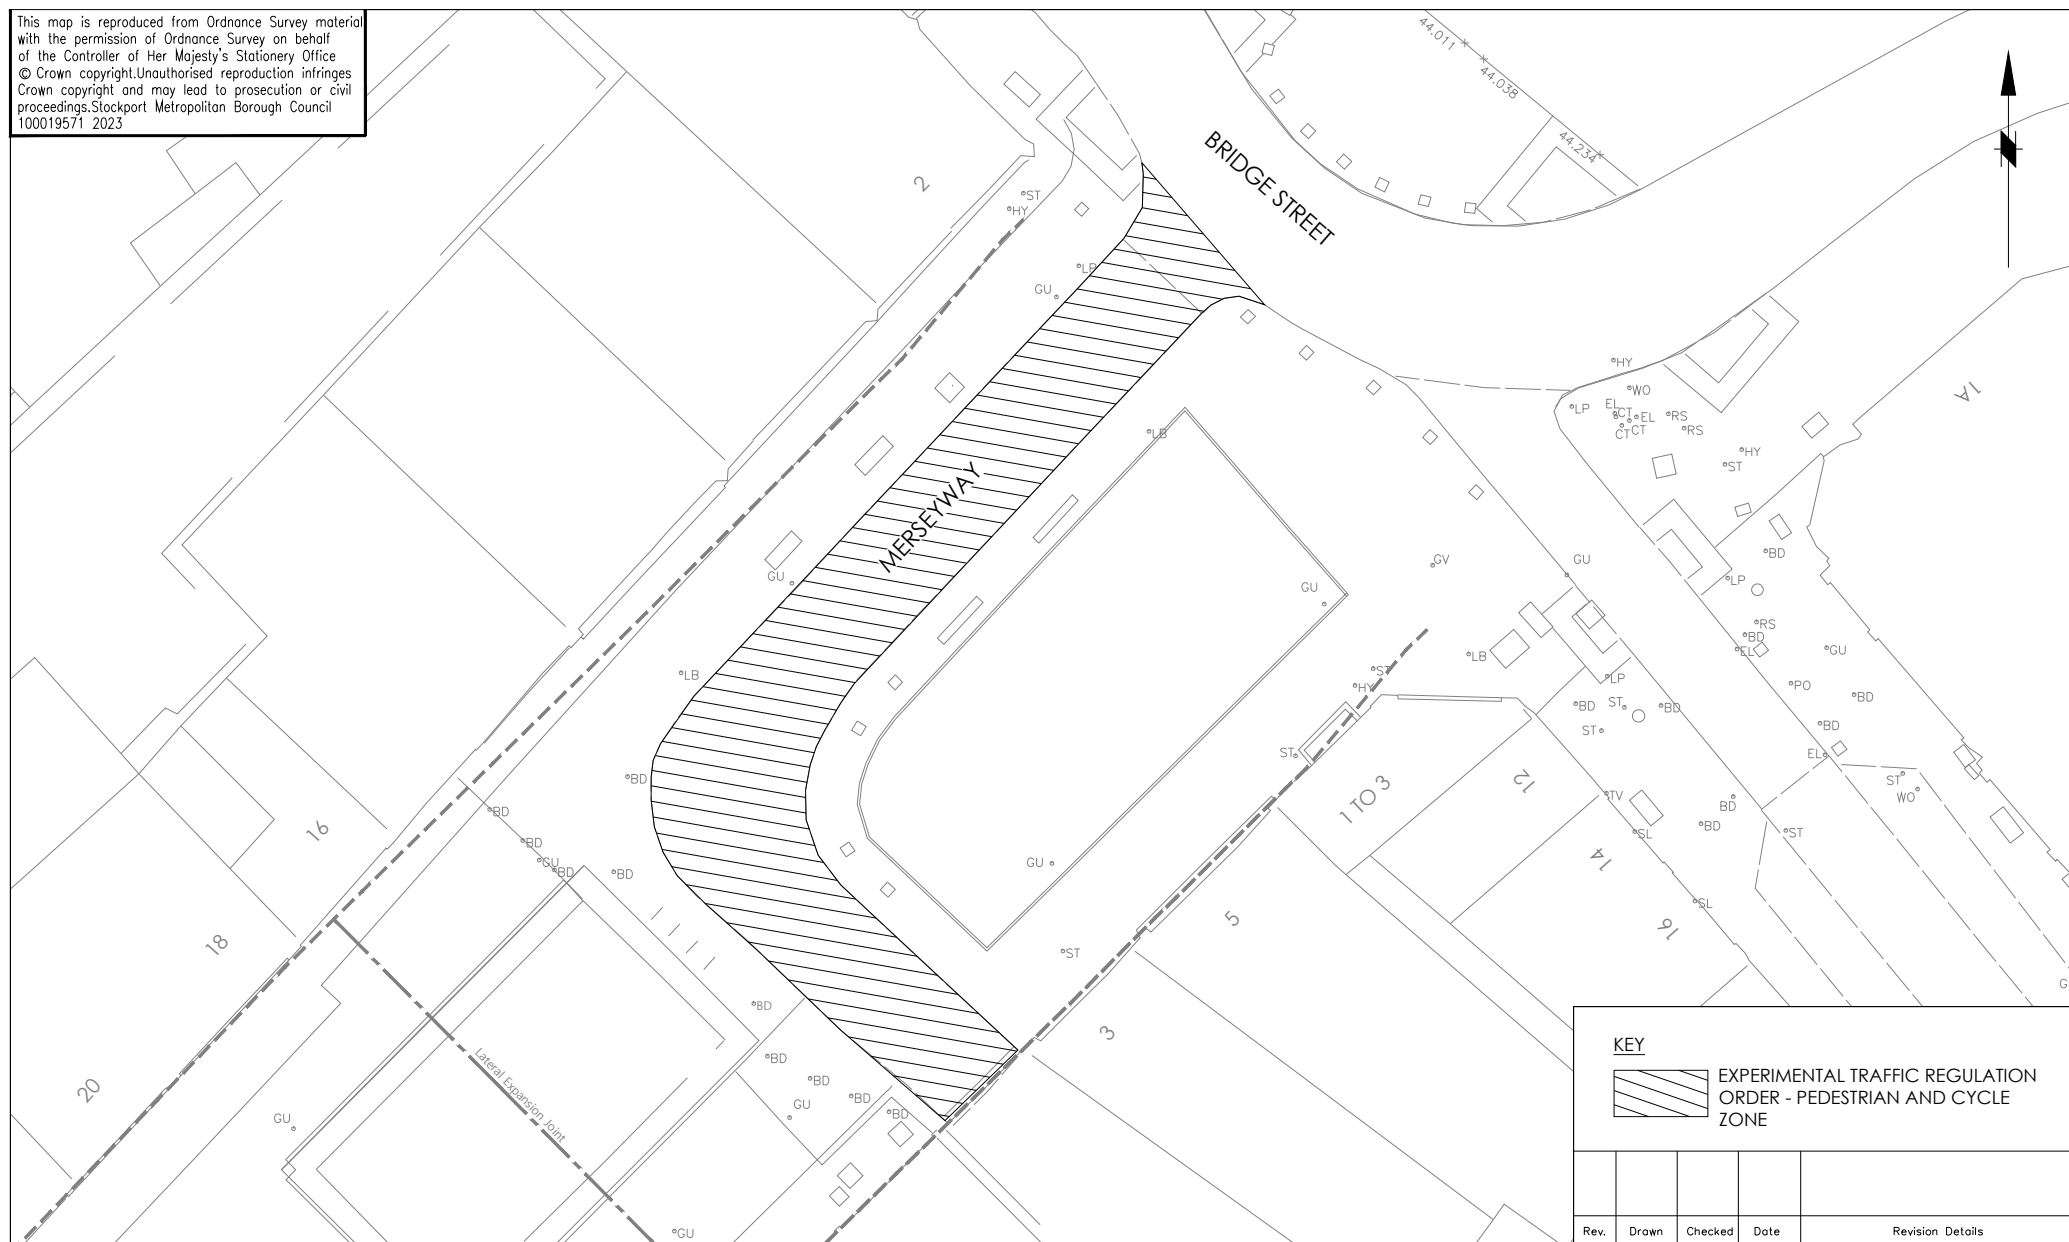

SCG JOB No.

JOB TITLE

MERSEYWAY

DRAWING TITLE

EXPERIMENTAL TRO - PEDESTRIAN & CYCLE ZONE



STOCKPORT
METROPOLITAN BOROUGH COUNCIL

HIGHWAYS AND TRANSPORTATION
STOPFORD HOUSE
STOCKPORT SK1 3XE

MARK GLYNN
DIRECTOR OF PLACE MANAGEMENT

Drawn	Engineer	Checked	Approved
ATG	SA	SA	ES
Date	Date	Date	Date
29/08/23	29/08/23	29/08/23	29/08/23
Scale	NTS		
Drawing No.	ST048_Merseyway_TRO_001		
Revision			