


This map is reproduced from Ordnance Survey material with the permission of Ordnance Survey on behalf of the Controller of Her Majesty's Stationery Office
© Crown copyright. Unauthorised reproduction infringes Crown copyright and may lead to prosecution or civil proceedings. Stockport Metropolitan Borough Council 100019571 2022

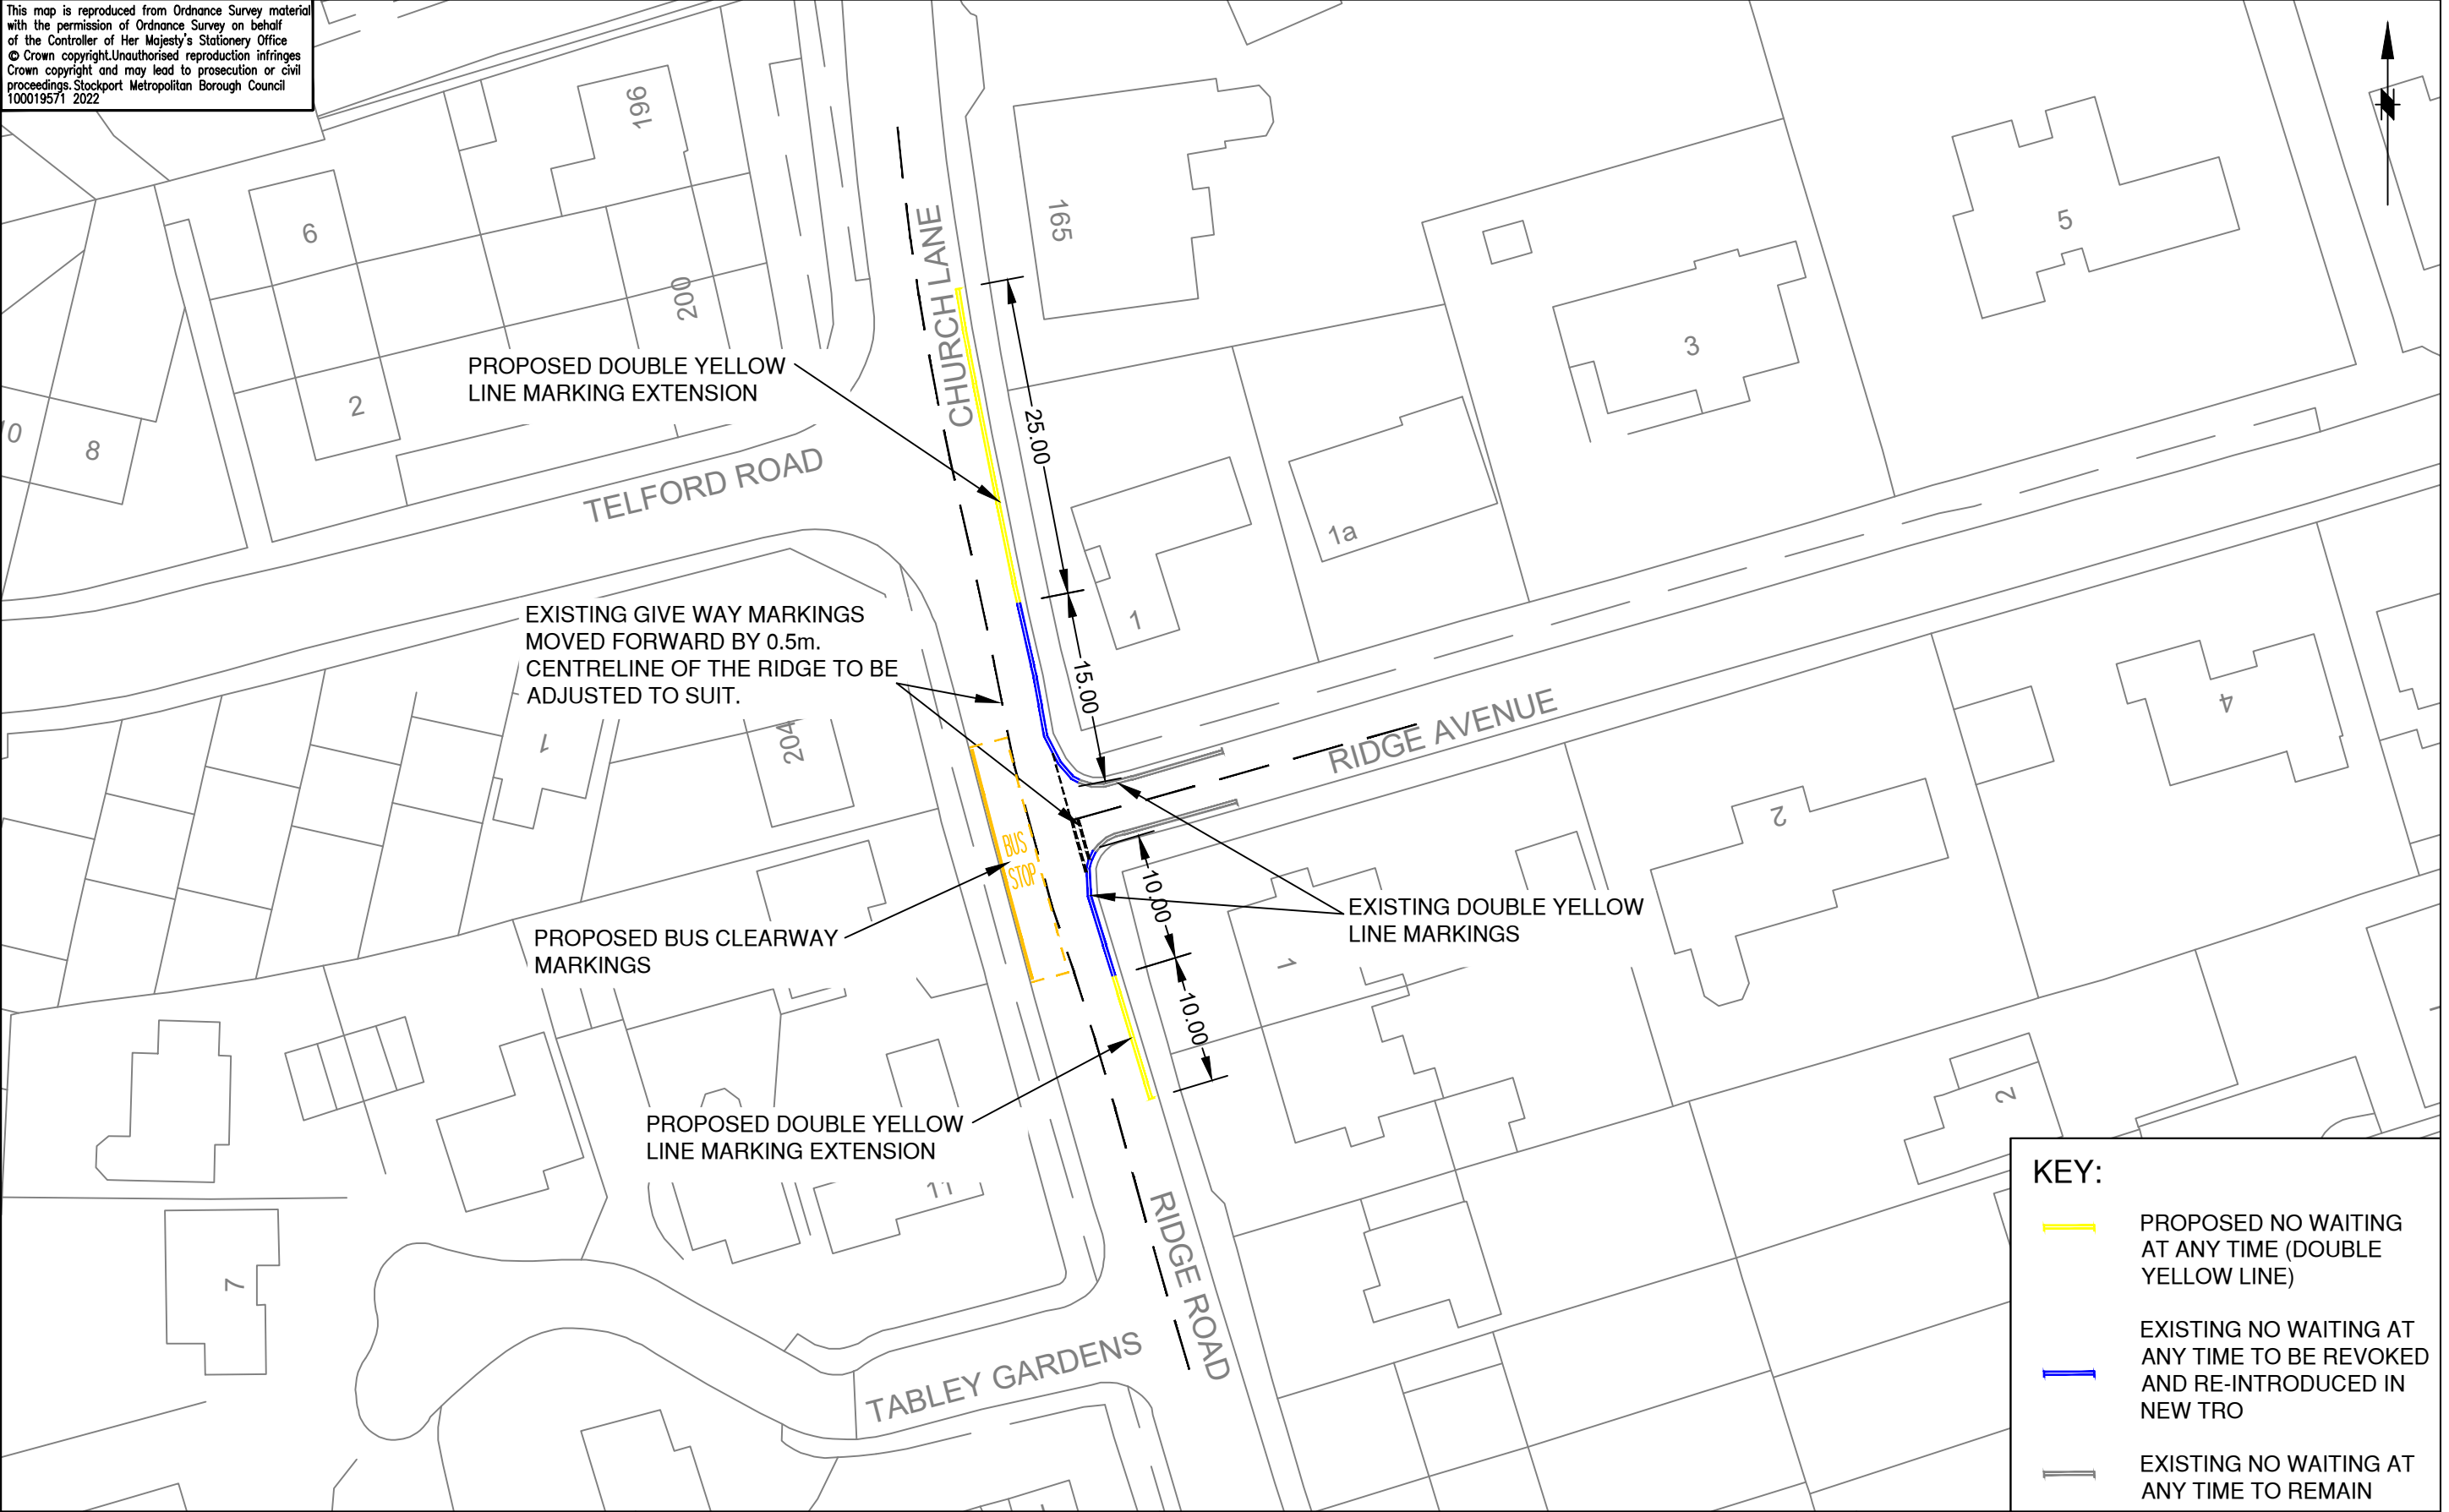

 STOCKPORT METROPOLITAN BOROUGH COUNCIL HIGHWAYS AND TRANSPORTATION STOPFORD HOUSE STOCKPORT SK1 3XE Tel : 0161 474 MARK GLYNN DIRECTOR OF PLACE MANAGEMENT	AMENDMENTS					JOB TITLE							
	DRAWN	CHECKED	DATE	No	AMENDMENT	RIDGE ROAD / CHURCH ROAD, MARPLE				Drawn	Engineer	Checked	Approved
	RPO	GB	15.05.23	A	PROPOSED BUS CLEARWAY MARKING INTRODUCED					Date	GB	GB	ES
	RPO	NR	17.08.23	B	JOB TITLE AND DRAWING TITLE CHANGED	DRAWING TITLE				Date	19/12/22	Date	19/12/22
					PROPOSED TRO - NO WAITING AT ANY TIME				Scale				
									1:500				
									Drawing No.		Revision		
									NM8-4080-01		B		