


This map is reproduced from Ordnance Survey material with the permission of Ordnance Survey on behalf of the Controller of Her Majesty's Stationery Office
© Crown copyright. Unauthorised reproduction infringes Crown copyright and may lead to prosecution or civil proceedings. Stockport Metropolitan Borough Council 100019571 2022

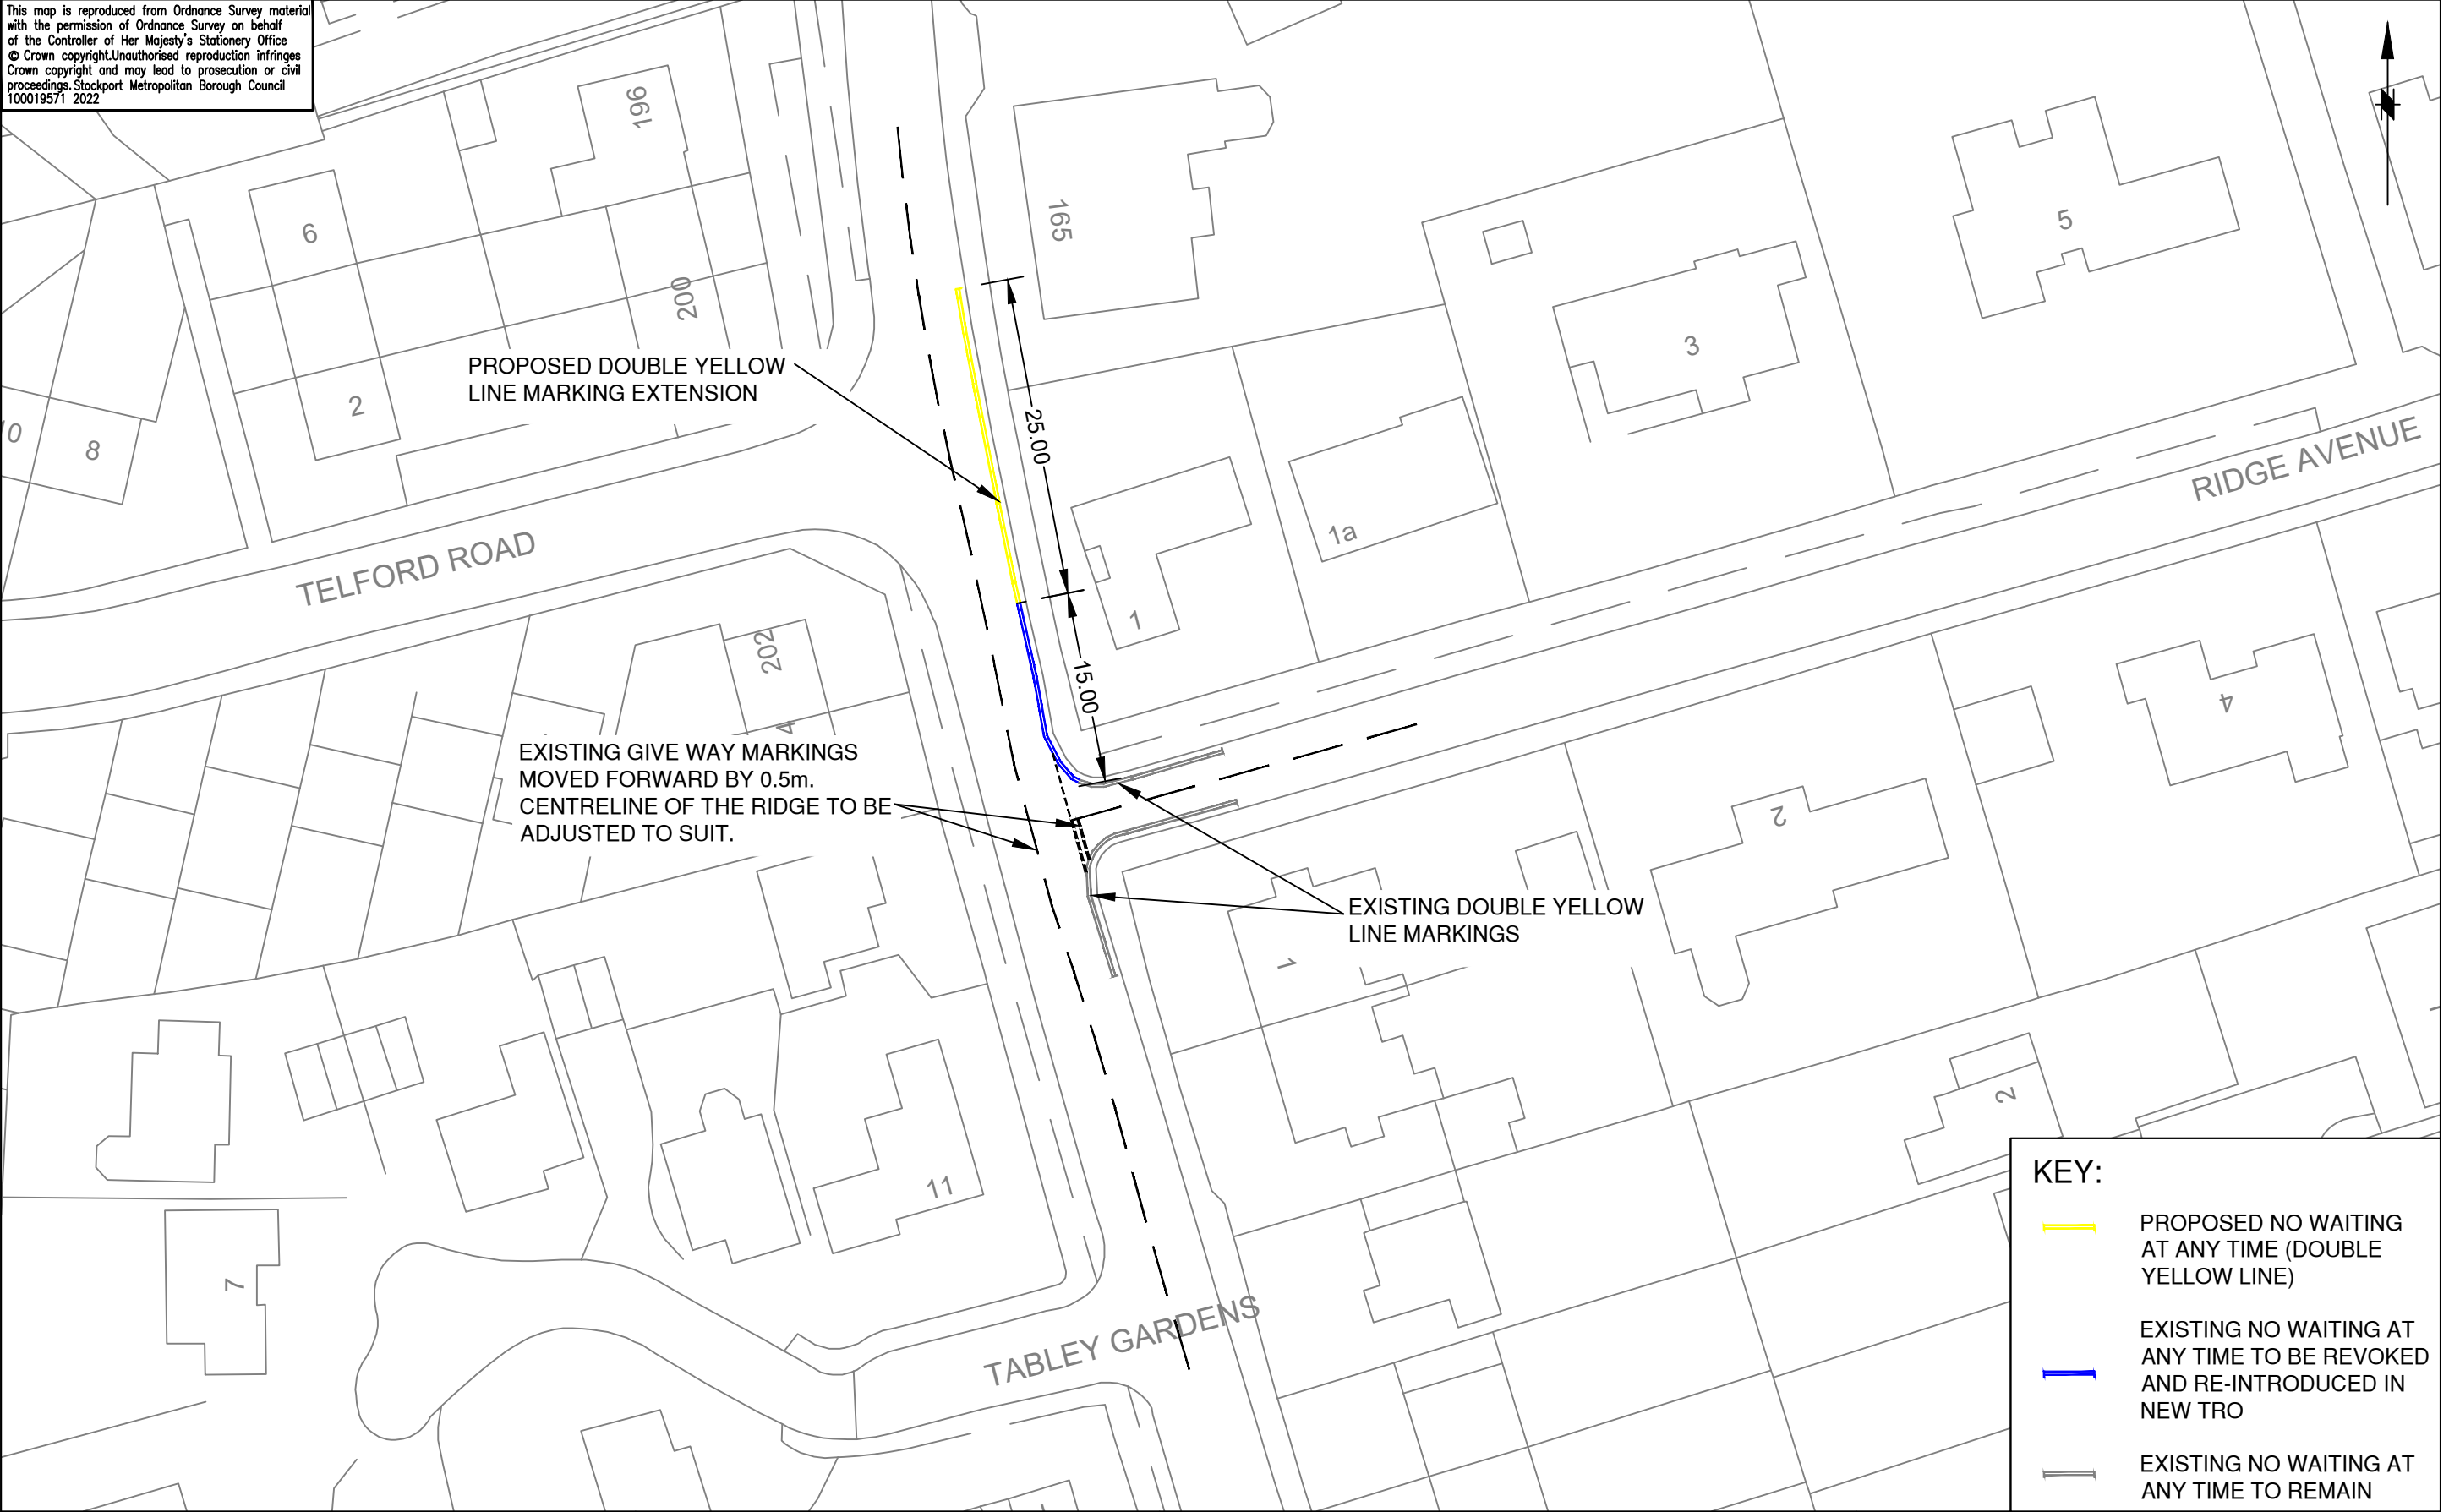

KEY:

PROPOSED NO WAITING AT ANY TIME (DOUBLE YELLOW LINE)

EXISTING NO WAITING AT ANY TIME TO BE REVOKED AND RE-INTRODUCED IN NEW TRO

EXISTING NO WAITING AT ANY TIME TO REMAIN

 STOCKPORT METROPOLITAN BOROUGH COUNCIL HIGHWAYS AND TRANSPORTATION STOPFORD HOUSE STOCKPORT SK1 3XE Tel : 0161 474 MARK GLYNN DIRECTOR OF PLACE MANAGEMENT	AMENDMENTS					JOB TITLE							
	DRAWN	CHECKED	DATE	No	AMENDMENT	RIDGE AVENUE PROPOSALS				Drawn	Engineer	Checked	Approved
										RPO	GB	GB	ES
										Date	Date	Date	Date
										26/09/22	19/12/22	19/12/22	19/12/22
									Scale				
									1:500				
									Drawing No.		Revision		
									NM8-4080-01				