


This map is reproduced from Ordnance Survey material with the permission of Ordnance Survey on behalf of the Controller of Her Majesty's Stationery Office © Crown copyright. Unauthorised reproduction infringes Crown copyright and may lead to prosecution or civil proceedings. Stockport Metropolitan Borough Council 100019571 2023

PROPOSED MARKINGS TO TIE IN WITH EXISTING DROPPED KERB LOCATION

INSERT
SCALE 1:1000

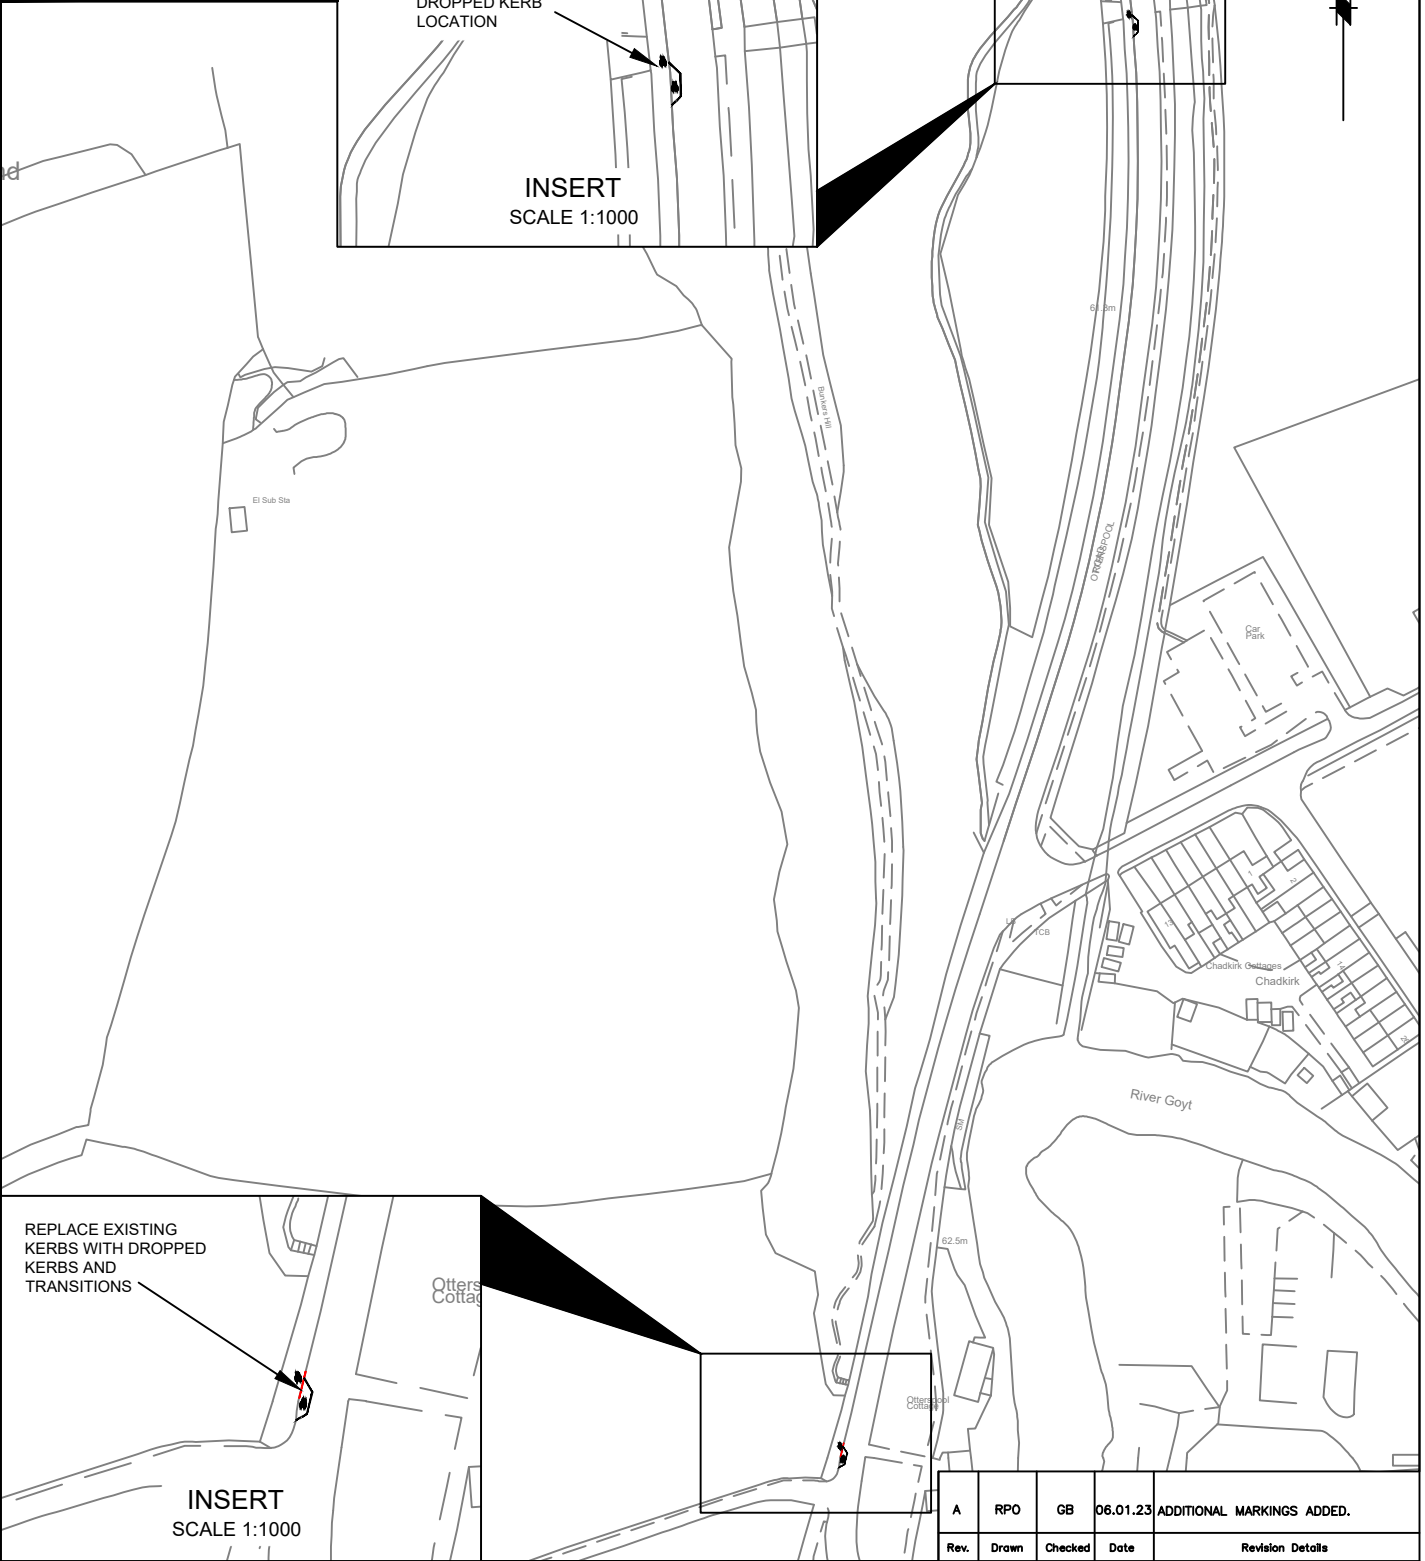

REPLACE EXISTING KERBS WITH DROPPED KERBS AND TRANSITIONS

INSERT
SCALE 1:1000

A	RPO	GB	06.01.23	ADDITIONAL MARKINGS ADDED.
Rev.	Drawn	Checked	Date	Revision Details



STOCKPORT
METROPOLITAN BOROUGH COUNCIL
HIGHWAYS AND TRANSPORTATION
STOPFORD HOUSE
STOCKPORT SK1 3XE
Tel: 0161 474
FAX: 0161

MARK GLYNN
DIRECTOR OF PLACE MANAGEMENT

JOB TITLE

PROPOSED CYCLE ACCESS

DRAWN RPO	ENGINEER GB	CHECKED GB	APPROVED ES
DATE 01/11/22	DATE 15/11/22	DATE 15/11/22	DATE 15/11/22
SCALE AS SHOWN		SCG No.	
DRAWING NUMBER NM18 / OTTERSPOOL			Revision A

DRAWING TITLE
OTTERSPOOL ROAD