


This map is reproduced from Ordnance Survey material with the permission of Ordnance Survey on behalf of the Controller of Her Majesty's Stationery Office © Crown copyright. Unauthorised reproduction infringes Crown copyright and may lead to prosecution or civil proceedings. Stockport Metropolitan Borough Council 100019571 2022

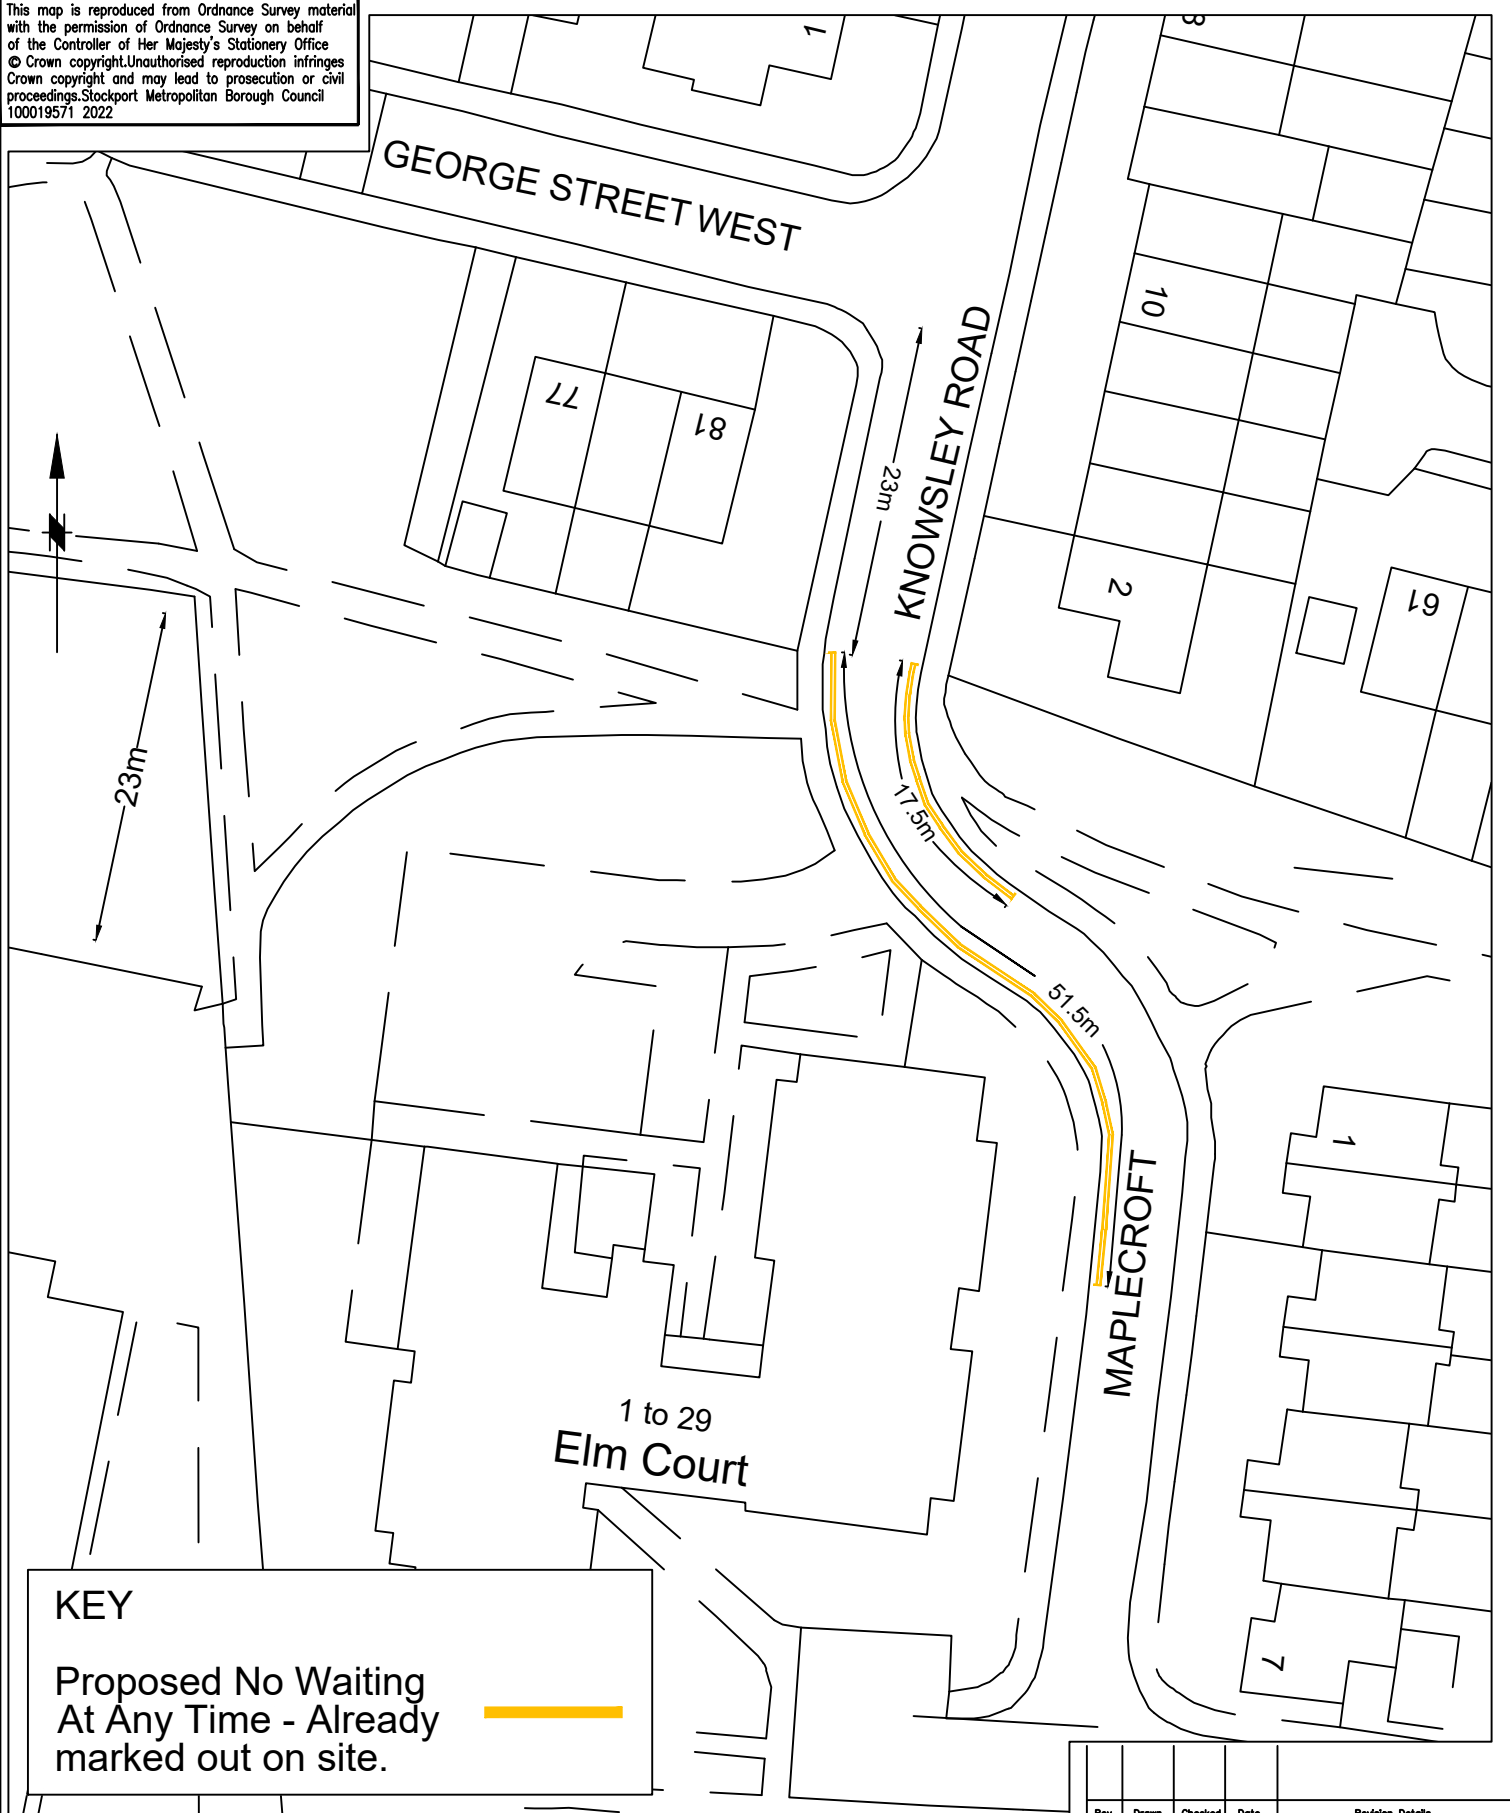

KEY

Proposed No Waiting At Any Time - Already marked out on site.

Rev.	Drawn	Checked	Date	Revision Details



STOCKPORT
METROPOLITAN BOROUGH COUNCIL

HIGHWAYS AND TRANSPORTATION
STOPFORD HOUSE
STOCKPORT SK1 3XE
TEL

MARK GLYNN
DIRECTOR OF PLACE MANAGEMENT

JOB TITLE **MCF TIDY UP 2 - Maplecroft/Knowsley Road - Offerton**

DRAWN SA	ENGINEER SA	CHECKED NR	APPROVED EPS
DATE 26/07/23	DATE 26/07/23	DATE 26/07/23	DATE 26/07/23
SCALE NTS		SCG No. SCGNO	
DRAWING NUMBER NM16-MCF2-01			Revision REVISION
DRAWING TITLE Proposed Traffic Regulation Order(TRO)			