


This map is reproduced from Ordnance Survey material with the permission of Ordnance Survey on behalf of the Controller of Her Majesty's Stationery Office. © Crown copyright. Unauthorised reproduction infringes Crown copyright and may lead to prosecution or civil proceedings. Stockport Metropolitan Borough Council 100019571 2022

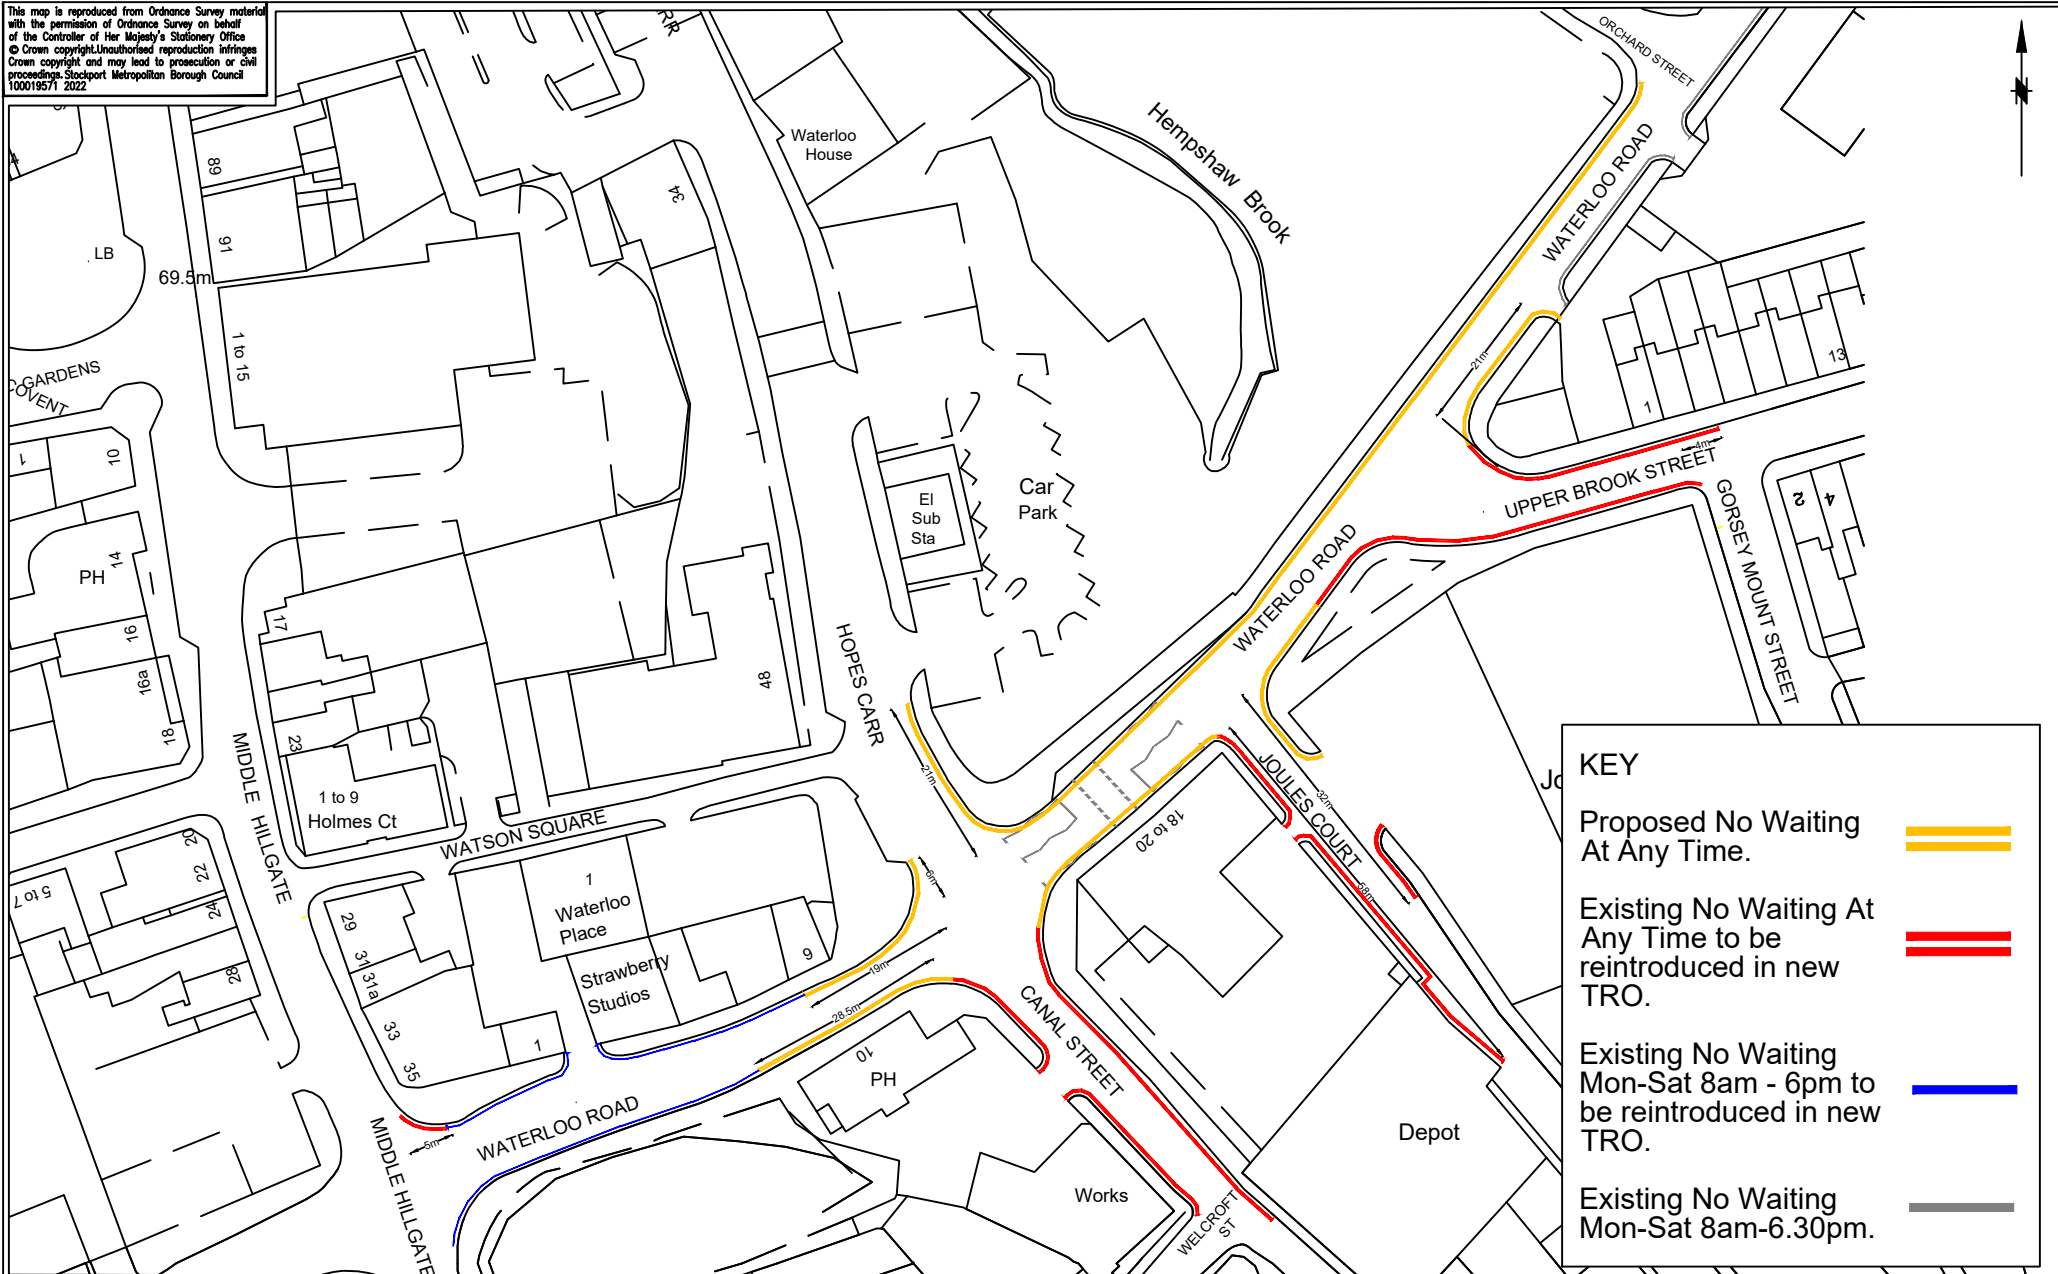

**KEY**

- Proposed No Waiting At Any Time. ==
- Existing No Waiting At Any Time to be reintroduced in new TRO. ==
- Existing No Waiting Mon-Sat 8am - 6pm to be reintroduced in new TRO. —
- Existing No Waiting Mon-Sat 8am-6.30pm. —



**STOCKPORT**  
METROPOLITAN BOROUGH COUNCIL

HIGHWAYS AND TRANSPORTATION  
STOCKPORT HOUSE  
STOCKPORT SK1 3SE  
TEL

SERVICES TO PLACE

**AMENDMENTS**

DRAWN	CHECKED	DATE	No	AMENDMENT

**JOB TITLE**

MCF TIDY UP 2 - Waterloo Road, Stockport

Proposed Traffic Regulation Order (TRO)

Drawn	Engineer	Checked	Approved
SA	SA	EPS	EPS
Date	Date	Date	Date
26/09/23	26/09/23	26/09/23	26/09/23
Scale			
NTS			
Drawing No.			Revision
NM16-MCF2-03			A