

This map is reproduced from Ordnance Survey material with the permission of Ordnance Survey on behalf of the Controller of Her Majesty's Stationary Office. Crown copyright. Unauthorised reproduction infringes the Copyright, Designs and Patents Act 1988 and is prohibited. Stockport Metropolitan Borough Council 10001957 - 2022

Provide and erect Sign TS1 at 2100mm on Bus stop pole.



Provide Bus Stop Clearway line markings to Diag 1025.1

KEY

Proposed BUS STOP CLEARWAY to Diag 1025.1

Proposed No Waiting At Any Time (Double Yellow Lines)

Existing No Waiting At Any Time (Double Yellow Lines)

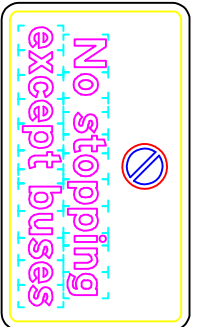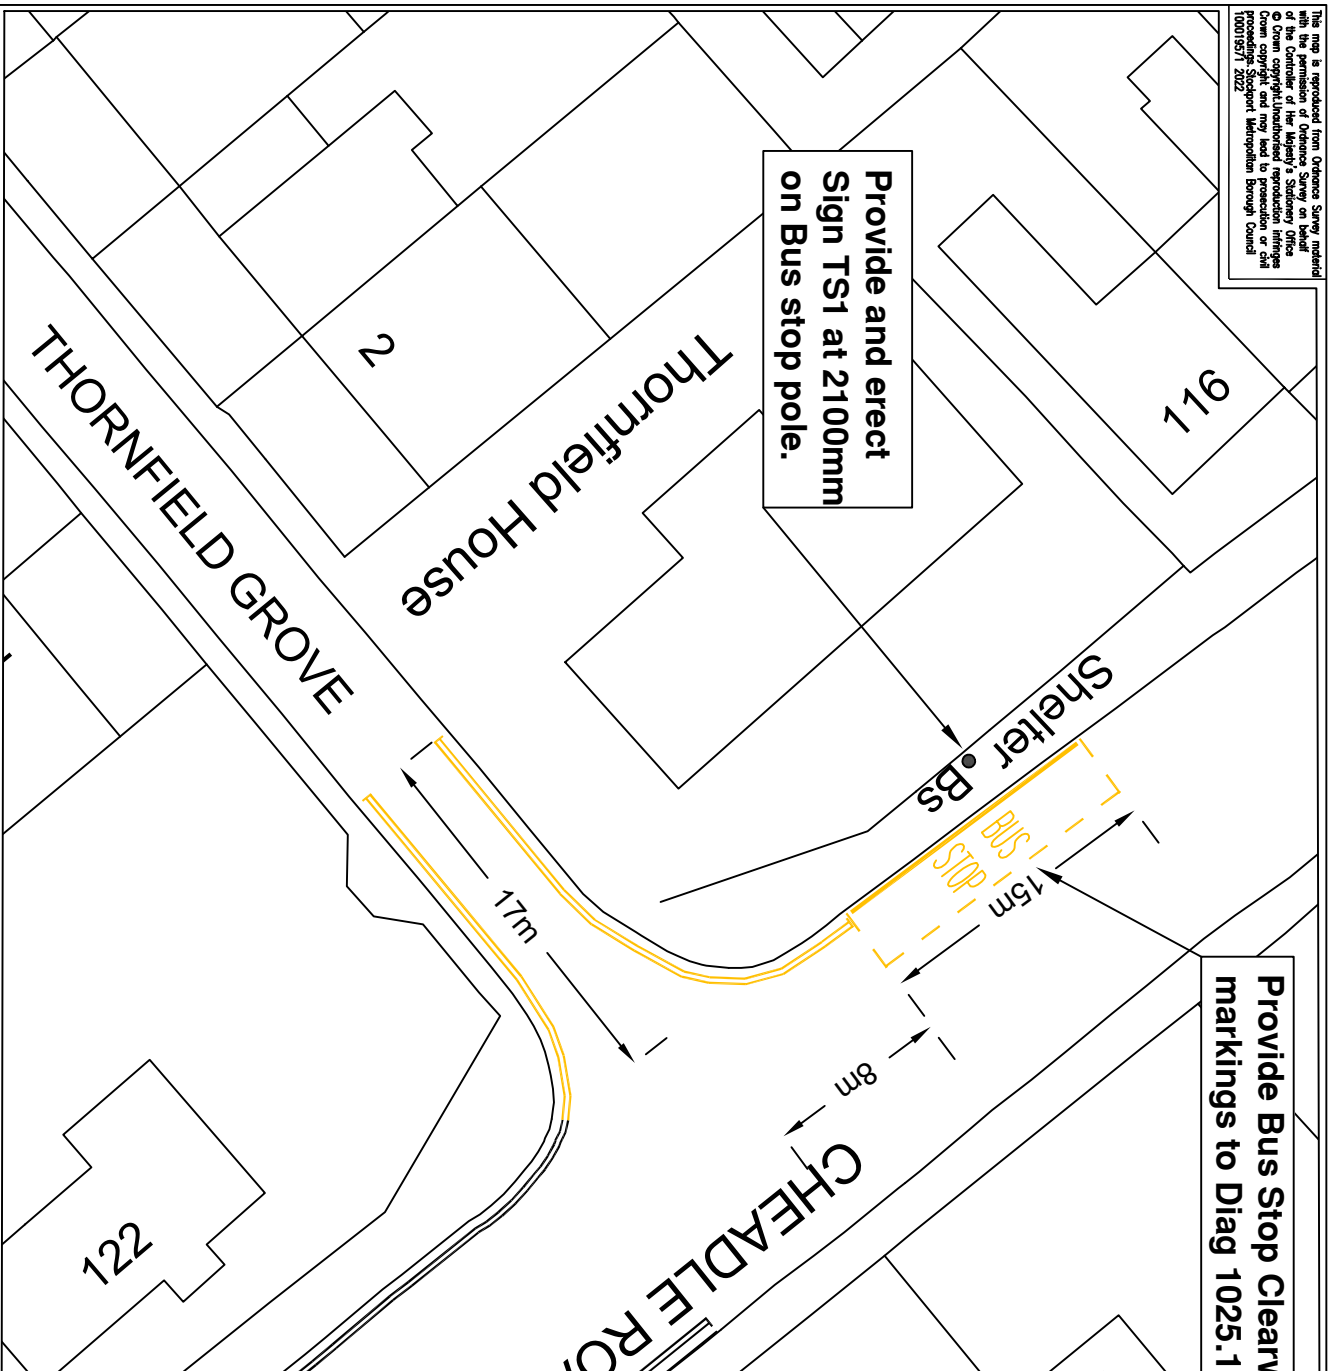

Scheme Ref:	Cheadle Road
Sign Ref:	TS1
Letter colour:	BLACK
Background:	YELLOW
Border:	BLACK
Material:	Class R3B-UK
x-height:	20.0
SIGN FACE	
Width:	290 mm
Height:	170 mm
Area:	0.05 m ²

SIGN TS1

El Sub Sta

AMENDMENTS

DRAWN	CHECKED	DATE	No	AMENDMENT

JOB TITLE

Cheadle Road/Thornfield Grove, Cheadle Hulme
Proposed Bus Stop Clearway Line Markings and Sign.



STOCKPORT
METROPOLITAN BOROUGH COUNCIL
HIGHWAYS AND TRANSPORTATION
STOCKPORT HOUSE
STOCKPORT SKI 32E TEL

SERVICES TO PLACE

Drawn	Engineer	Checked	Approved
SA	DK	EPS	EPS
Date	Date	Date	Date
26/06/23	26/06/23	26/06/23	26/06/23

Scale: NTS
Drawing No: NMB - 3002 - Thornfield Grove
Revision: