


This map is reproduced from Ordnance Survey material with the permission of Ordnance Survey on behalf of the Controller of Her Majesty's Stationery Office © Crown copyright. Unauthorised reproduction infringes Crown copyright and may lead to prosecution or civil proceedings. Stockport Metropolitan Borough Council 100019571 2022

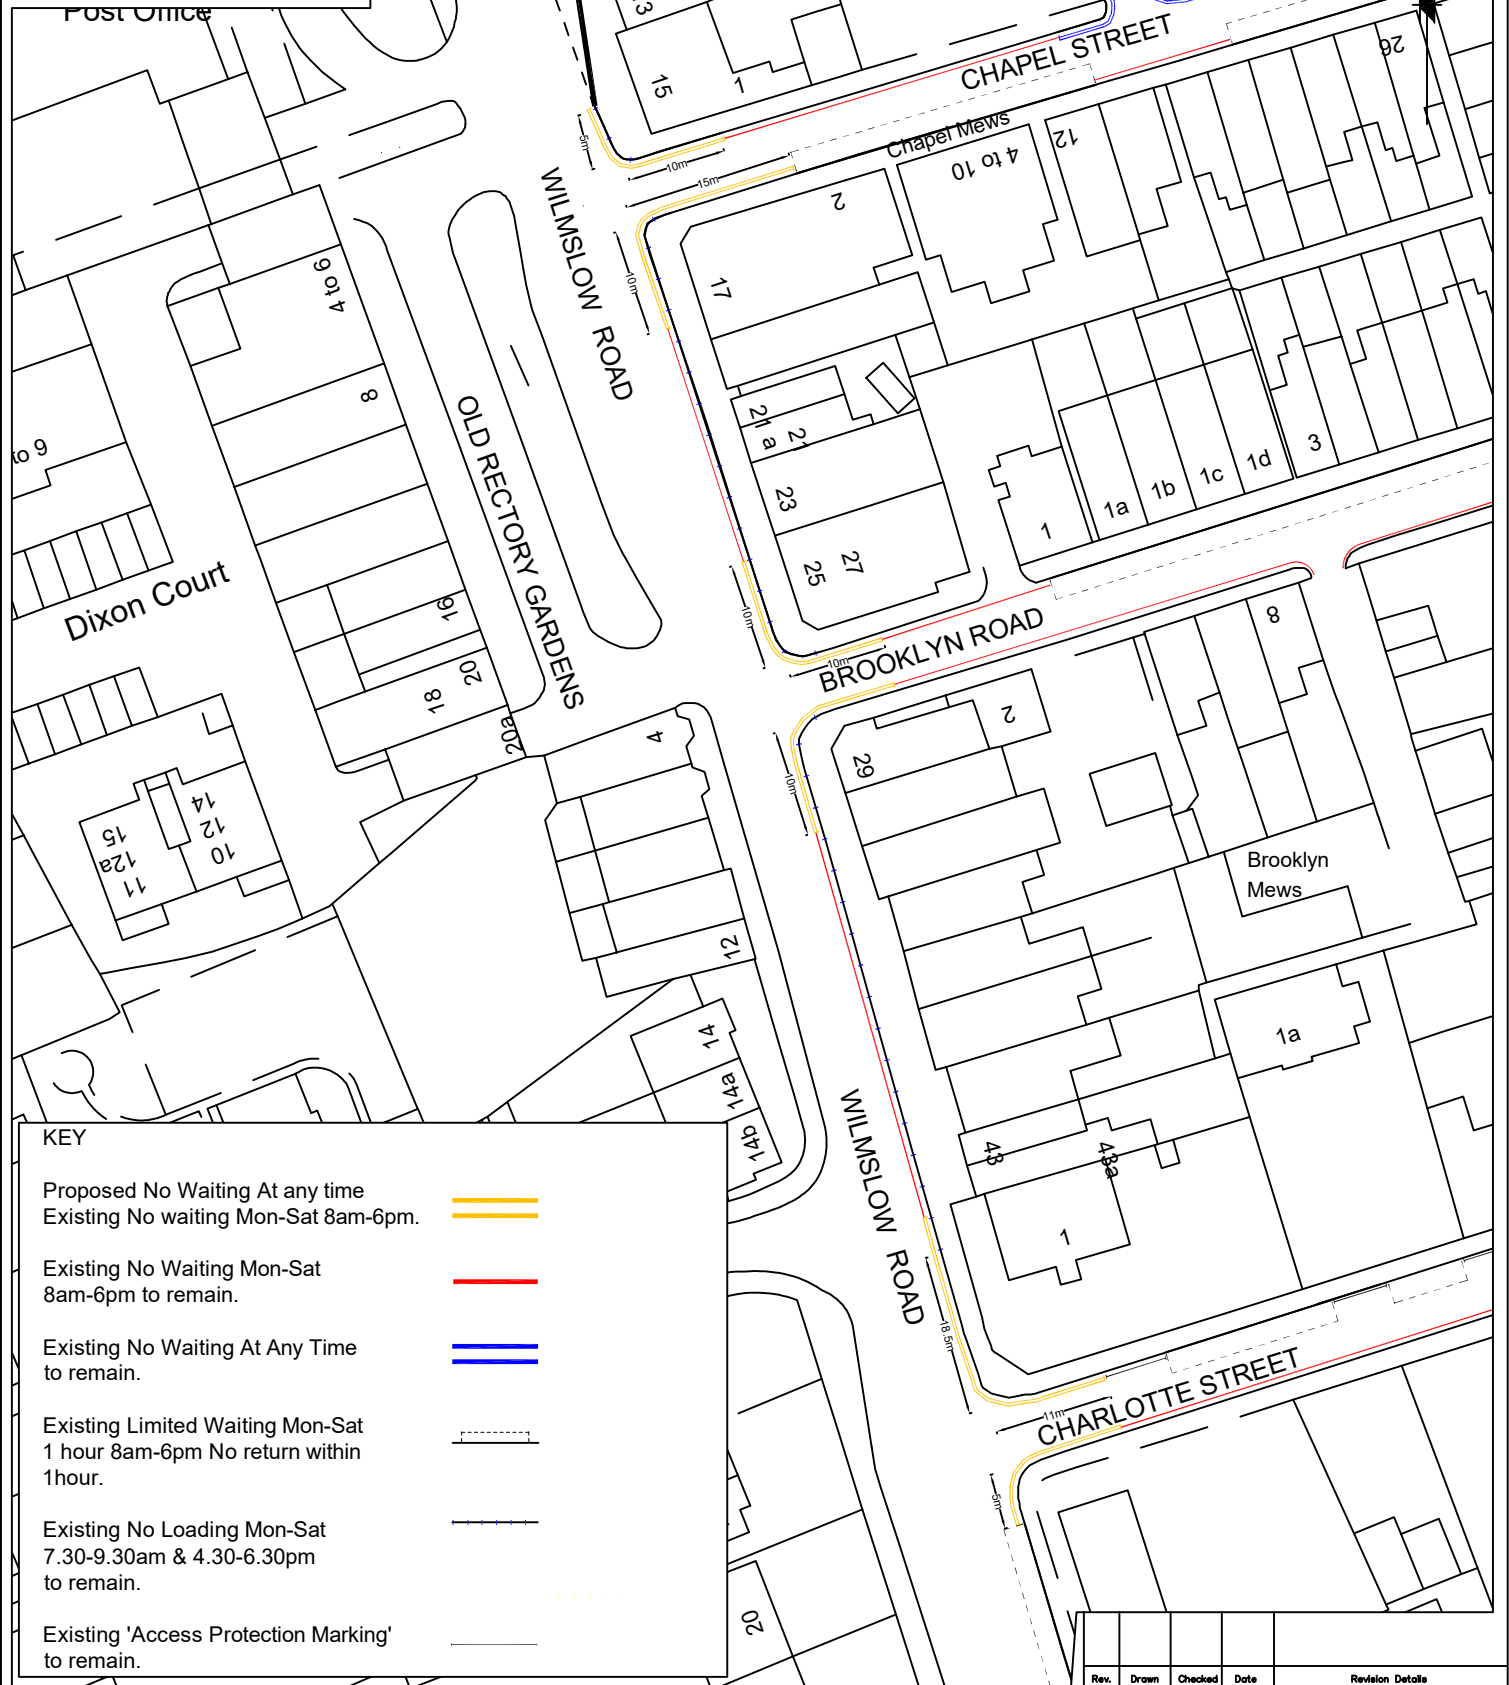

**KEY**

- Proposed No Waiting At any time
- Existing No waiting Mon-Sat 8am-6pm.
- Existing No Waiting At Any Time to remain.
- Existing Limited Waiting Mon-Sat 1 hour 8am-6pm No return within 1 hour.
- Existing No Loading Mon-Sat 7.30-9.30am & 4.30-6.30pm to remain.
- Existing 'Access Protection Marking' to remain.

Rev.	Drawn	Checked	Date	Revision Details



**STOCKPORT**  
METROPOLITAN BOROUGH COUNCIL

HIGHWAYS AND TRANSPORTATION  
STOPFORD HOUSE  
STOCKPORT SK1 3XE  
TEL

**MARK GLYNN**  
DIRECTOR OF PLACE MANAGEMENT  
JOB TITLE

Wilmslow Road - Cheadle (and nearby junctions)

DRAWN	ENGINEER	CHECKED	APPROVED
SA	DK	NR	EPS
DATE	DATE	DATE	DATE
03/10/23	03/10/23	03/10/23	03/10/23
SCALE	SCG No.		SCGNO
NTS			
DRAWING NUMBER	NM8-5221-01		Revision B
DRAWING TITLE			
Proposed Traffic Regulation Order 'No Waiting At Any Time'			