


This map is reproduced from Ordnance Survey material with the permission of Ordnance Survey on behalf of the Controller of Her Majesty's Stationery Office. © Crown copyright/Unauthorised reproduction offences prohibited. Stockport Metropolitan Borough Council 10001557 - 2022

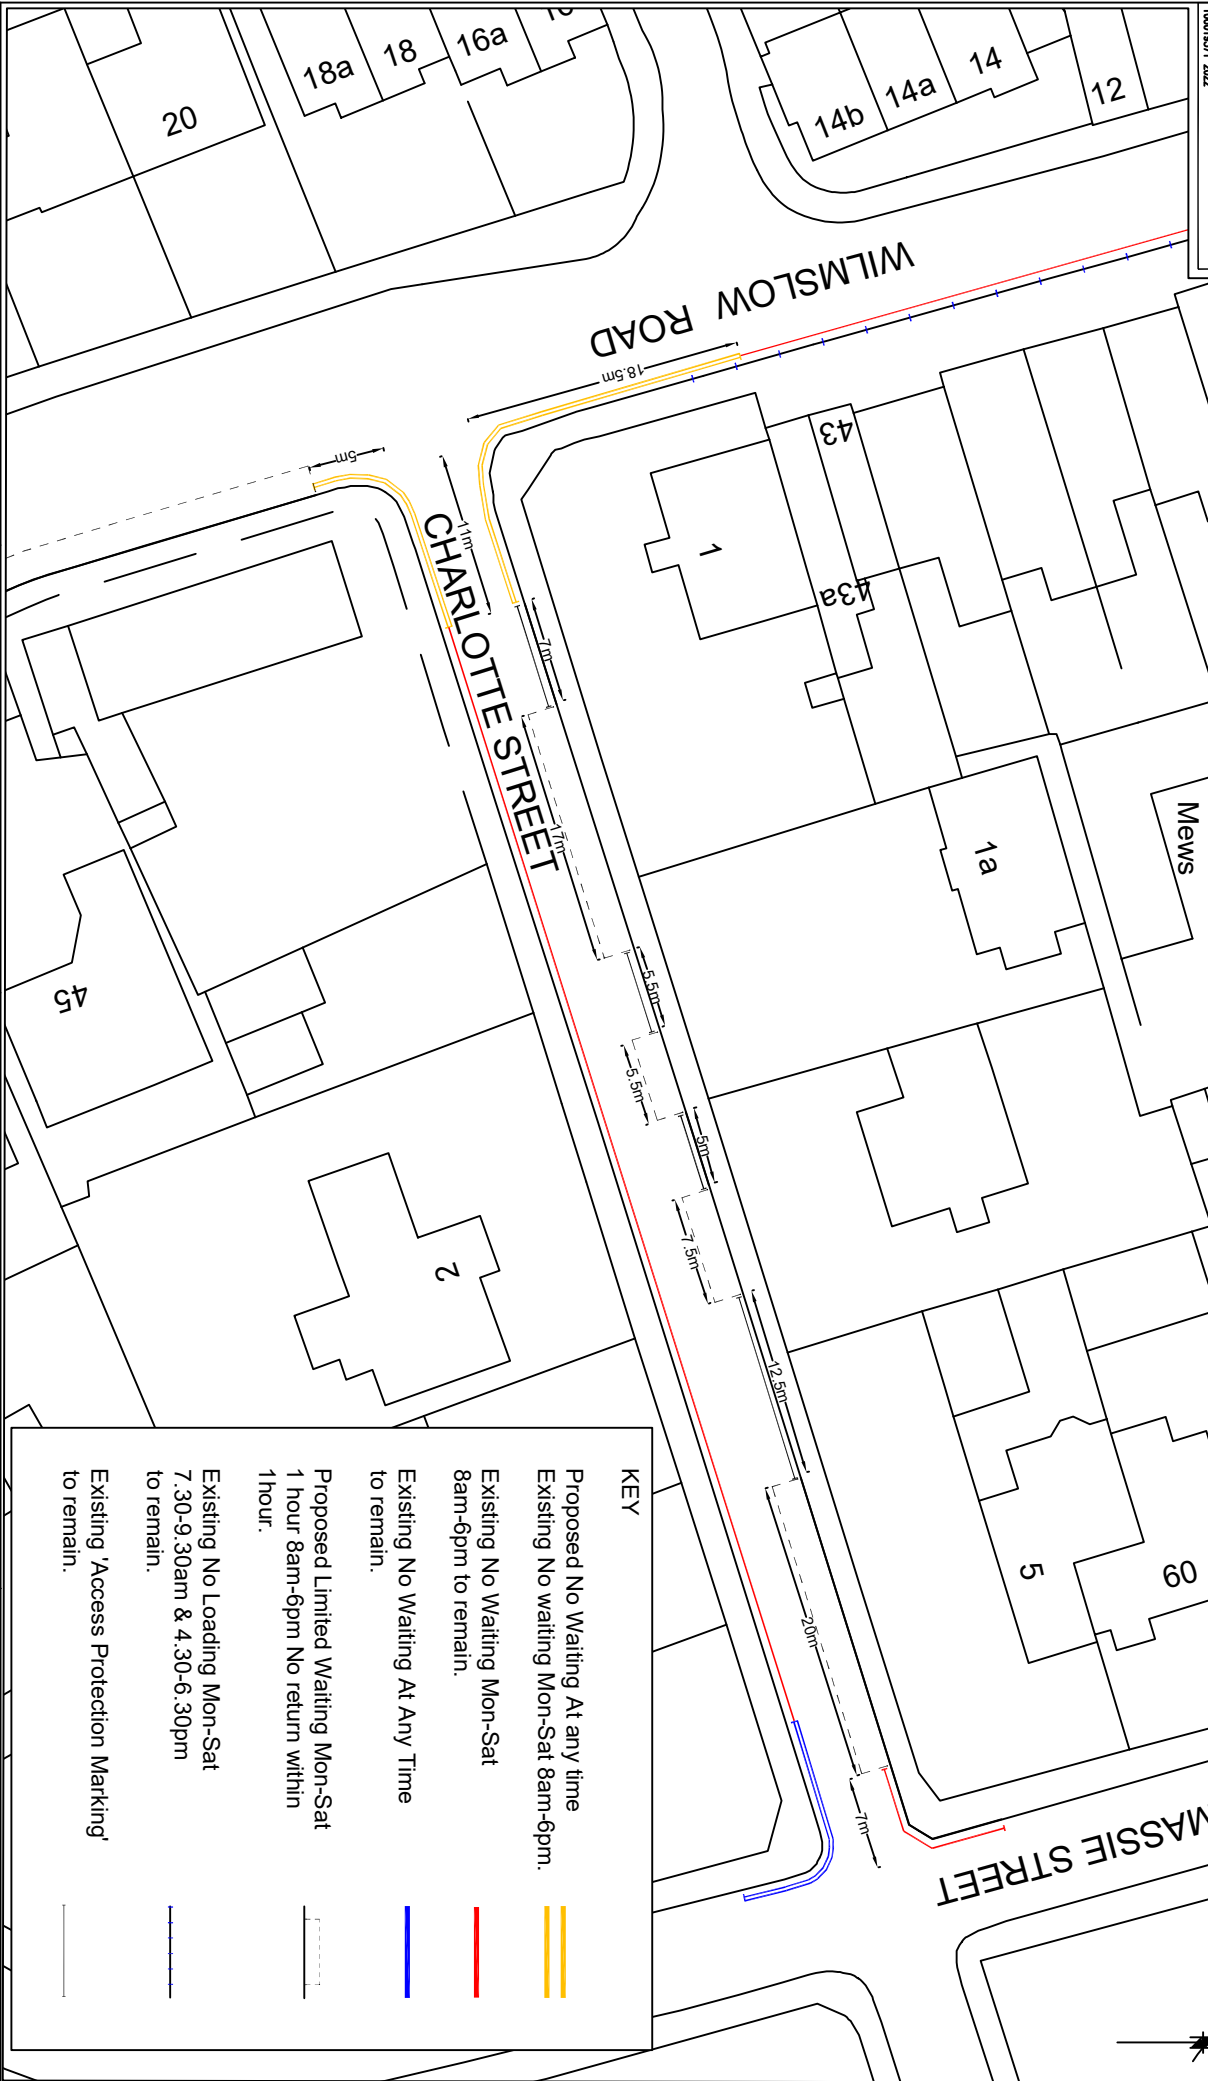

KEY

- Proposed No Waiting At any time
- Existing No waiting Mon-Sat 8am-6pm.
- Existing No Waiting Mon-Sat 8am-6pm to remain.
- Existing No Waiting At Any Time to remain.
- Proposed Limited Waiting Mon-Sat 1 hour 8am-6pm No return within 1 hour.
- Existing No Loading Mon-Sat 7.30-9.30am & 4.30-6.30pm to remain.
- Existing 'Access Protection Marking' to remain.

AMENDMENTS

DRAWN	CHECKED	DATE	No	AMENDMENT

JOB TITLE
Charlotte Street, Cheadle

Proposed Traffic Regulation Order 'Limited Waiting Monday - Saturday 1 hour 8am-6pm, No return within 1 hour'.



STOCKPORT
METROPOLITAN BOROUGH COUNCIL
HIGHWAYS AND TRANSPORTATION
STOCKPORT SK1 3ZF

SERVICES TO PLACE

Drawn	Engineer	Checked	Approved
SA	NR	EPS	EPS
Date	Date	Date	Date
03/10/23	03/10/23	03/10/23	03/10/23

Scale
NTS

Drawing No.
NIM8-5221-02

Revision
B