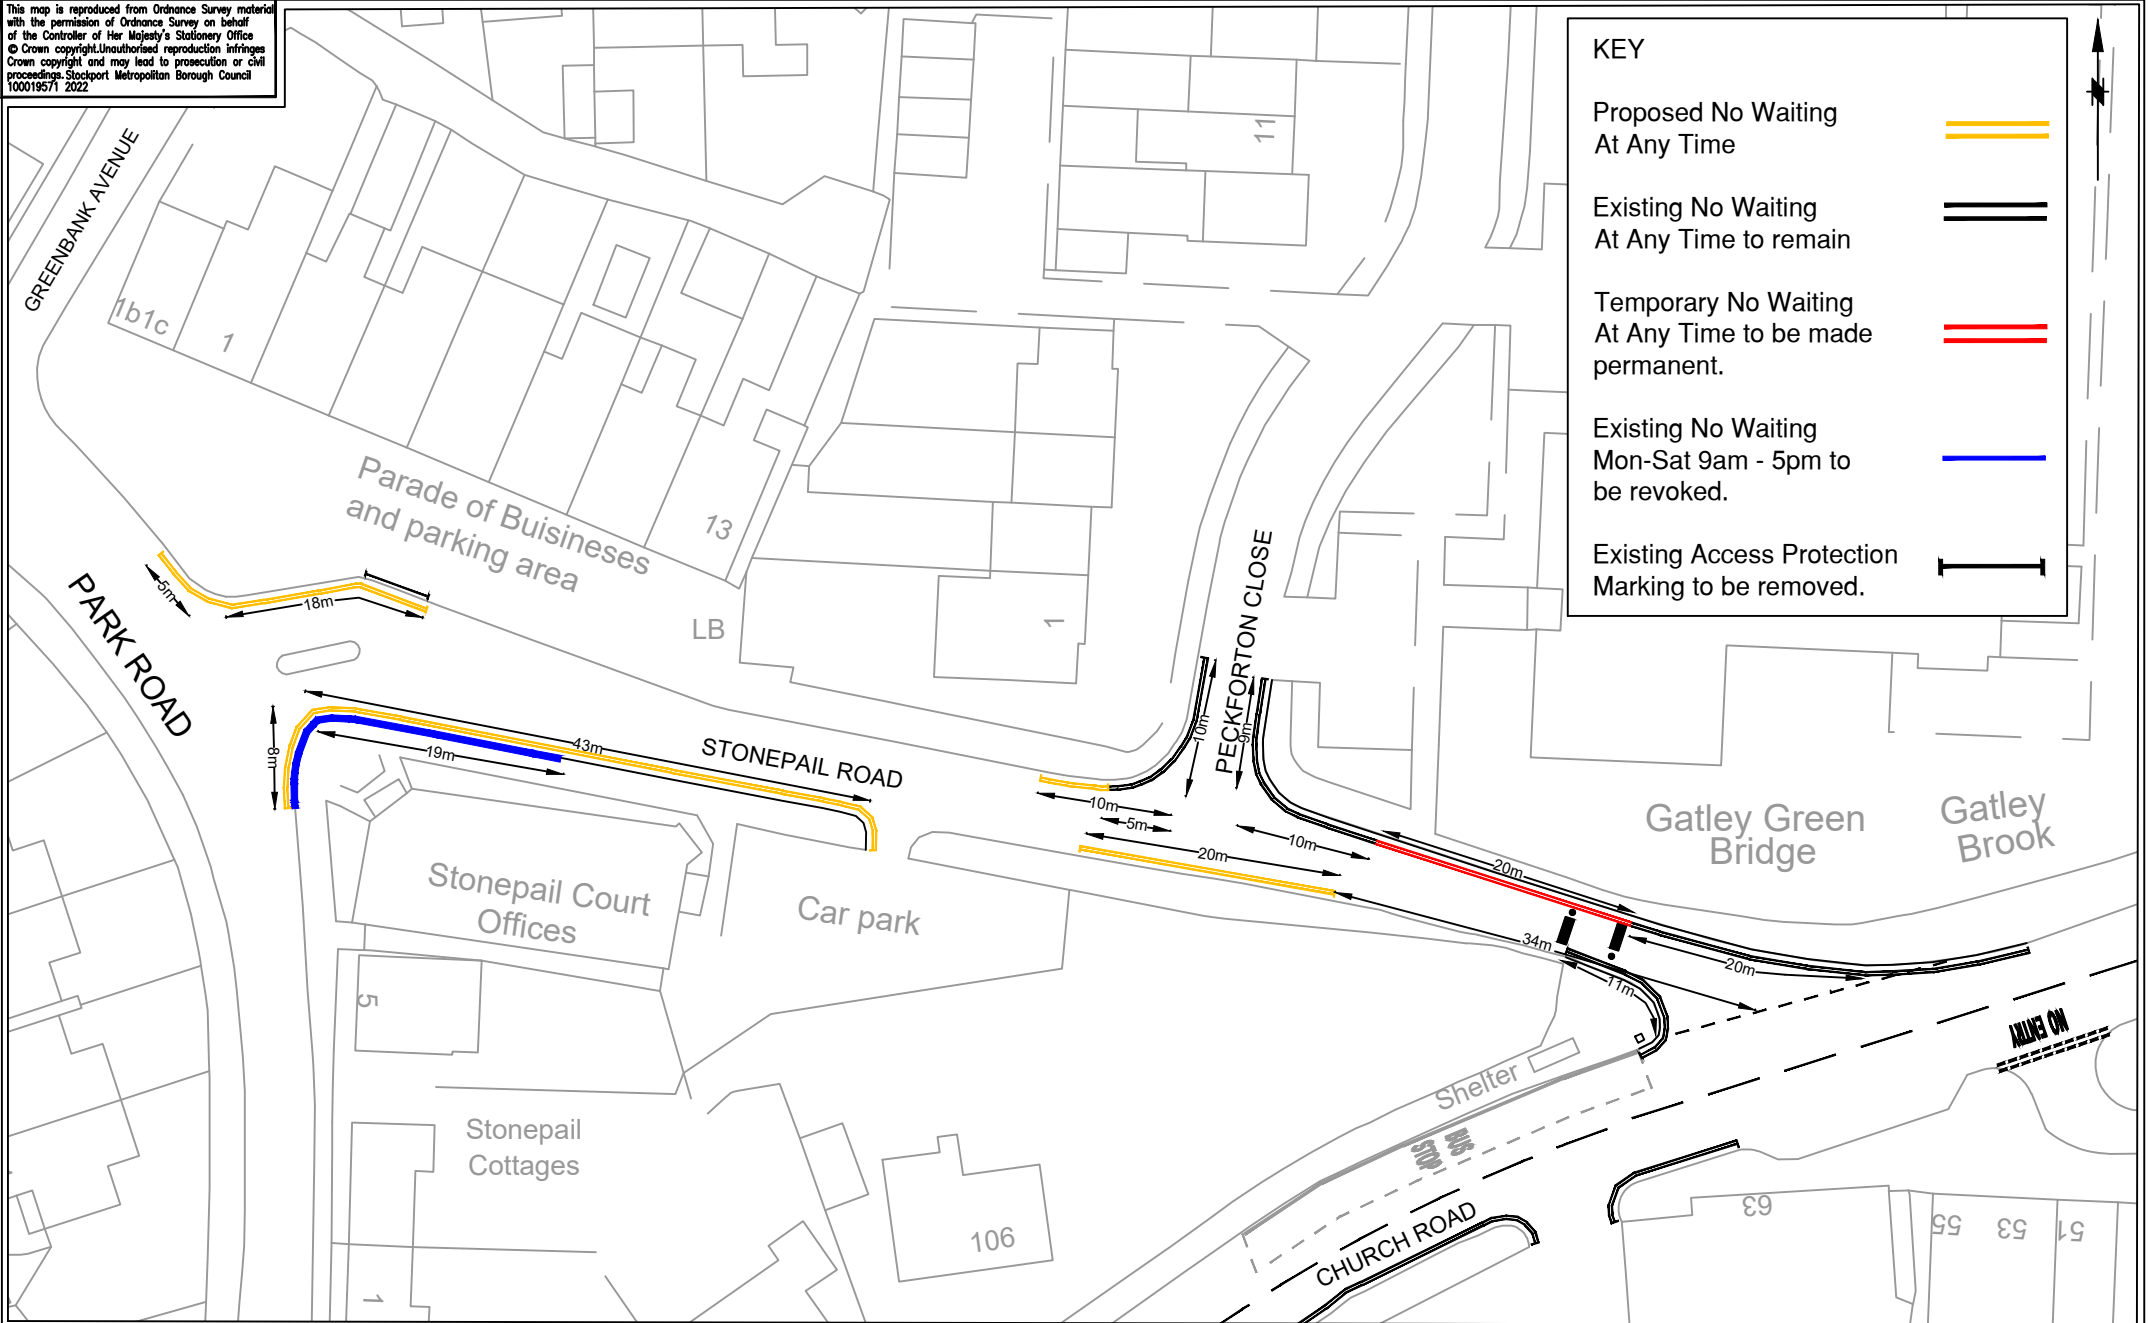



This map is reproduced from Ordnance Survey material with the permission of Ordnance Survey on behalf of the Controller of Her Majesty's Stationery Office © Crown copyright. Unauthorised reproduction infringes Crown copyright and may lead to prosecution or civil proceedings. Stockport Metropolitan Borough Council 100019571 2022

STOCKPORT
METROPOLITAN BOROUGH COUNCIL
HIGHWAYS AND TRANSPORTATION
STOPFORD HOUSE
STOCKPORT SK1 3XE
TEL

AMENDMENTS					
DRAWN	CHECKED	DATE	No	AMENDMENT	

JOB TITLE
Stonepail Road, Gatley
Proposed Waiting Restrictions

Drawn SA	Engineer NR	Checked EPS	Approved EPS
Date 31/08/23	Date 31/08/23	Date 31/08/23	Date 31/08/23
Scale NTS			
Drawing No. NM8-5222-01-Dims			Revision