


This map is reproduced from Ordnance Survey material with the permission of Ordnance Survey on behalf of the Controller of Her Majesty's Stationery Office
 © Crown copyright. Unauthorised reproduction infringes Crown copyright and may lead to prosecution or civil proceedings. Stockport Metropolitan Borough Council 100019571 2022

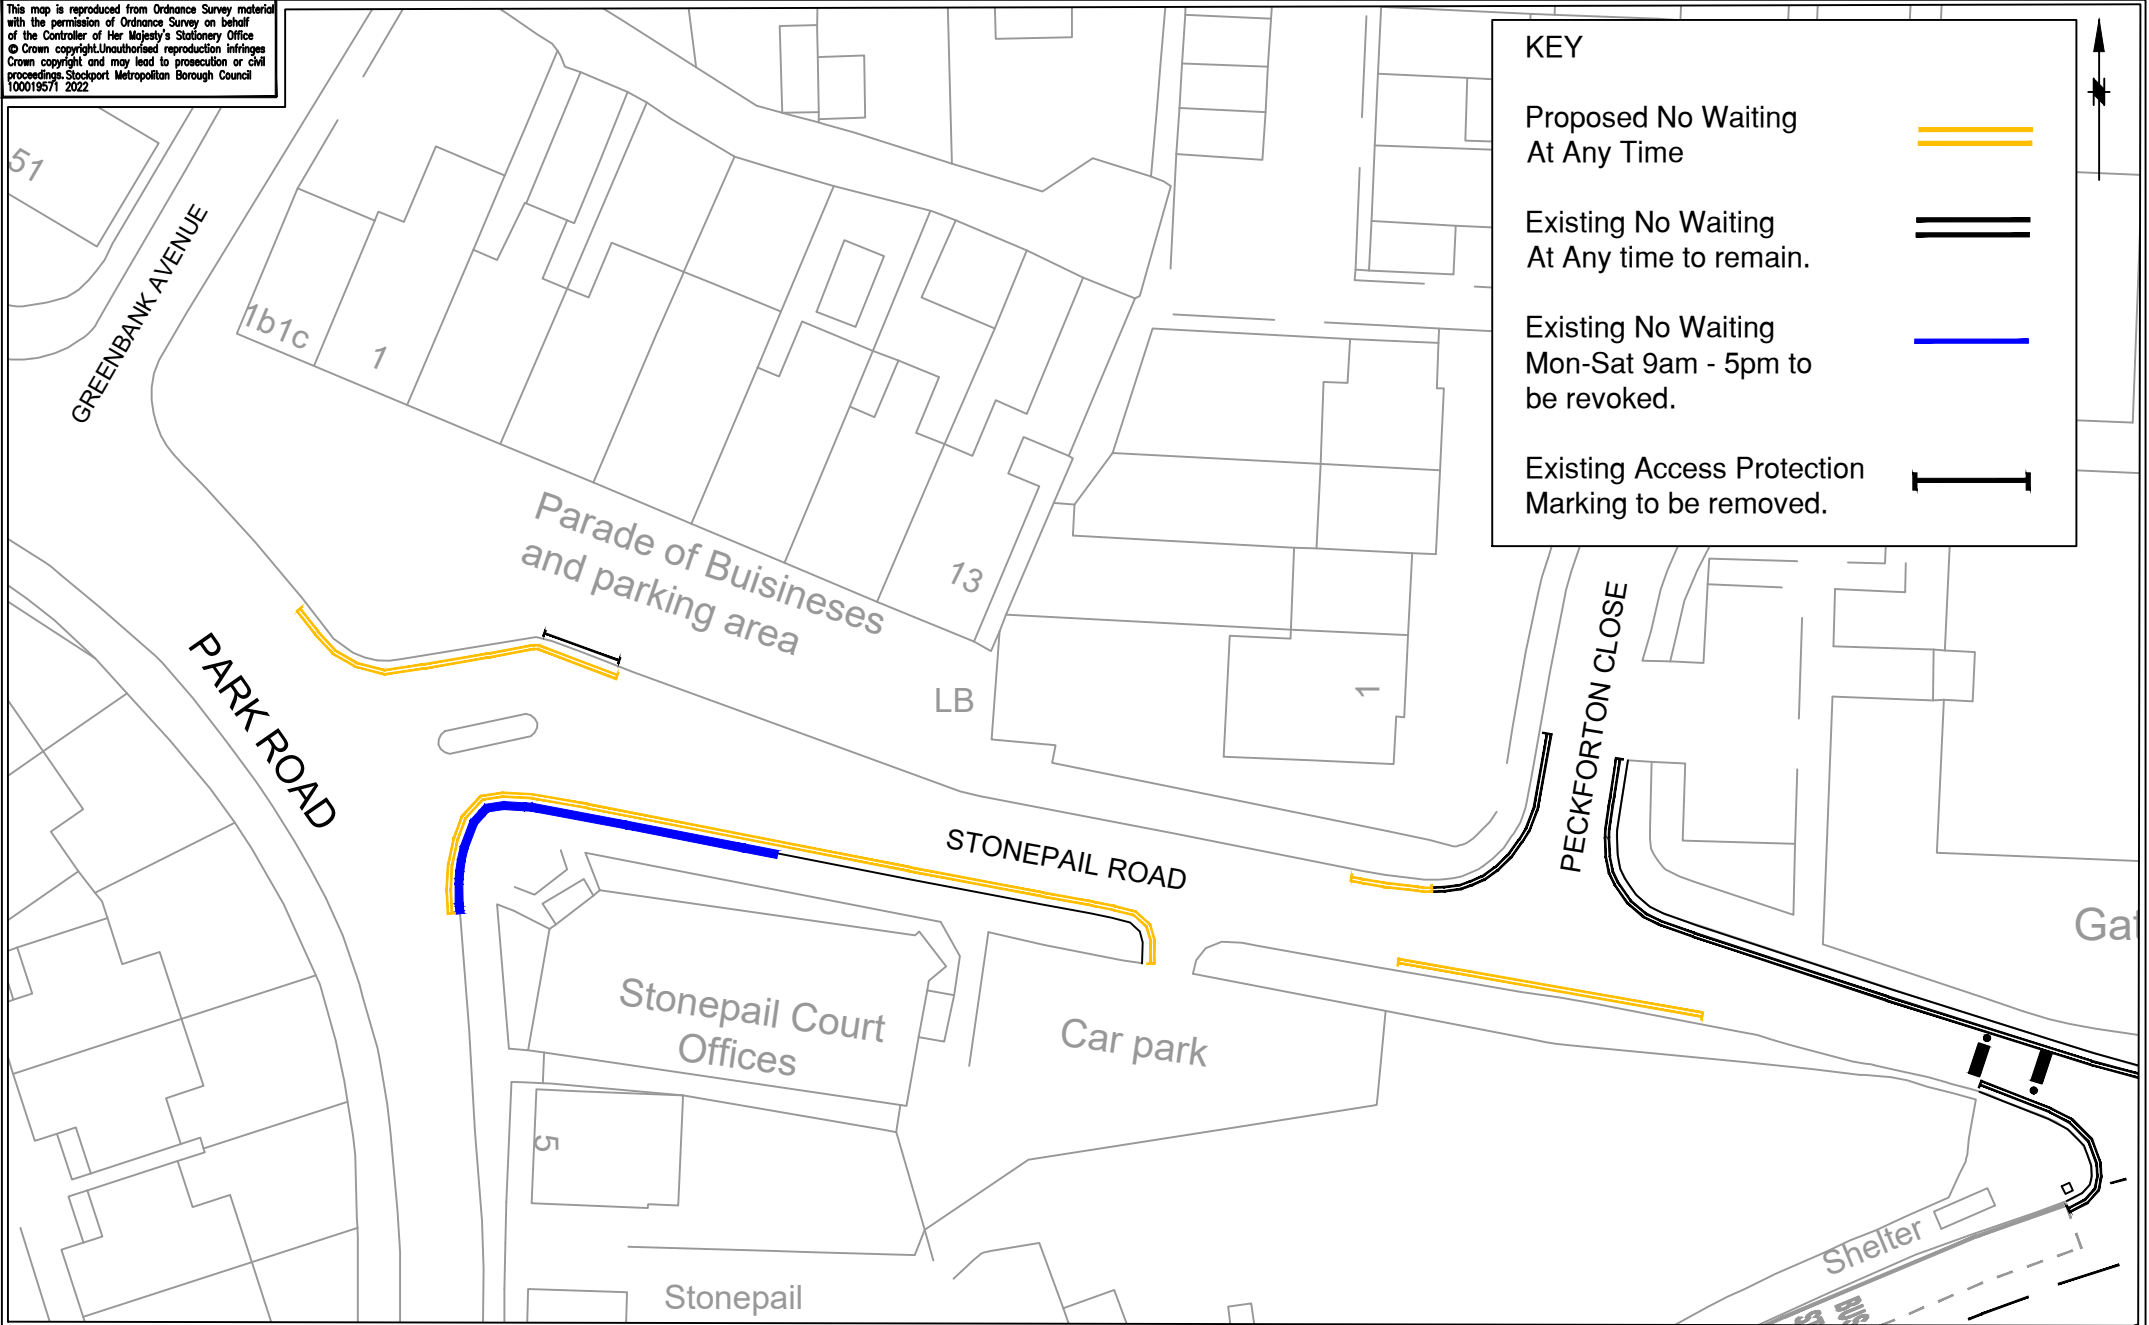

KEY

- Proposed No Waiting At Any Time =====
- Existing No Waiting At Any time to remain. =====
- Existing No Waiting Mon-Sat 9am - 5pm to be revoked. —————
- Existing Access Protection Marking to be removed. []



STOCKPORT
 METROPOLITAN BOROUGH COUNCIL
 HIGHWAYS AND TRANSPORTATION
 STOPFORD HOUSE
 STOCKPORT SK1 5XE
 TEL

AMENDMENTS				
DRAWN	CHECKED	DATE	No	AMENDMENT

JOB TITLE
Stonepail Road, Gatley
Proposed Waiting Restrictions

Drawn SA	Engineer NR	Checked EPS	Approved EPS
Date 17/04/22	Date 17/04/22	Date 17/04/22	Date 17/04/22
Scale NTS			
Drawing No. NM8-5222-01			Revision