


This map is reproduced from Ordnance Survey material with the permission of Ordnance Survey on behalf of the Controller of Her Majesty's Stationery Office © Crown copyright. Unauthorised reproduction infringes Crown copyright and may lead to prosecution or civil proceedings. Stockport Metropolitan Borough Council 100019571 2015

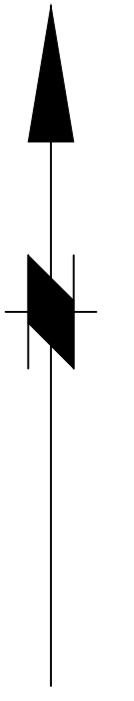

Site 4:
3 Speed cushions to be removed & replaced by a splitter traffic island

Site 5:
3 Speed cushions to be removed & replaced by a splitter traffic island

Site 6:
3 Speed cushions to be removed & replaced by a splitter traffic island

Site 7:
2 Speed cushions to be removed & replaced with virtual speed cushions (markings)

Site 8:
2 Speed cushions to be removed & replaced with virtual speed cushions (markings)

Site 9:
2 Speed cushions to be removed & replaced with virtual speed cushions (markings)

Site 3:
Speed cushions to remain

Site 2:
Speed cushions to remain

Site 1:
Speed cushions to remain

Proposed splitter island example



Proposed virtual speed cushions (markings) example



Rev.	Drawn	Checked	Date	Revision Details
AMENDMENTS				

STOCKPORT
METROPOLITAN BOROUGH COUNCIL
STOCKPORT HOUSE
STOCKPORT, SK1 3XE
TEL: 0161 274 1000
FAX: 0161 274 1001

CORPORATE DIRECTORATE
Job Title
WINDLEHURST ROAD TRAFFIC CALMING

Drawing Title
Consultation - Removal of speed cushions (Sites 4 - 9)

Drawn	Engineer	Checked	Approved
NN	NN	EPS	EPS
Date	Date	Date	Date
07/07/23	07/07/23	07/07/23	07/07/23
Size	Scale		
A0	NTS		
SCG No.	Filename		

Drawing No. **NM31/WINDLEHURST_RD/02** Revision

Scale 1:1000