



This map is reproduced from Ordnance Survey material with the permission of Ordnance Survey on behalf of the Controller of Her Majesty's Stationery Office © Crown copyright. Unauthorised reproduction infringes Crown copyright and may lead to prosecution or civil proceedings. Stockport Metropolitan Borough Council 100019571 2022

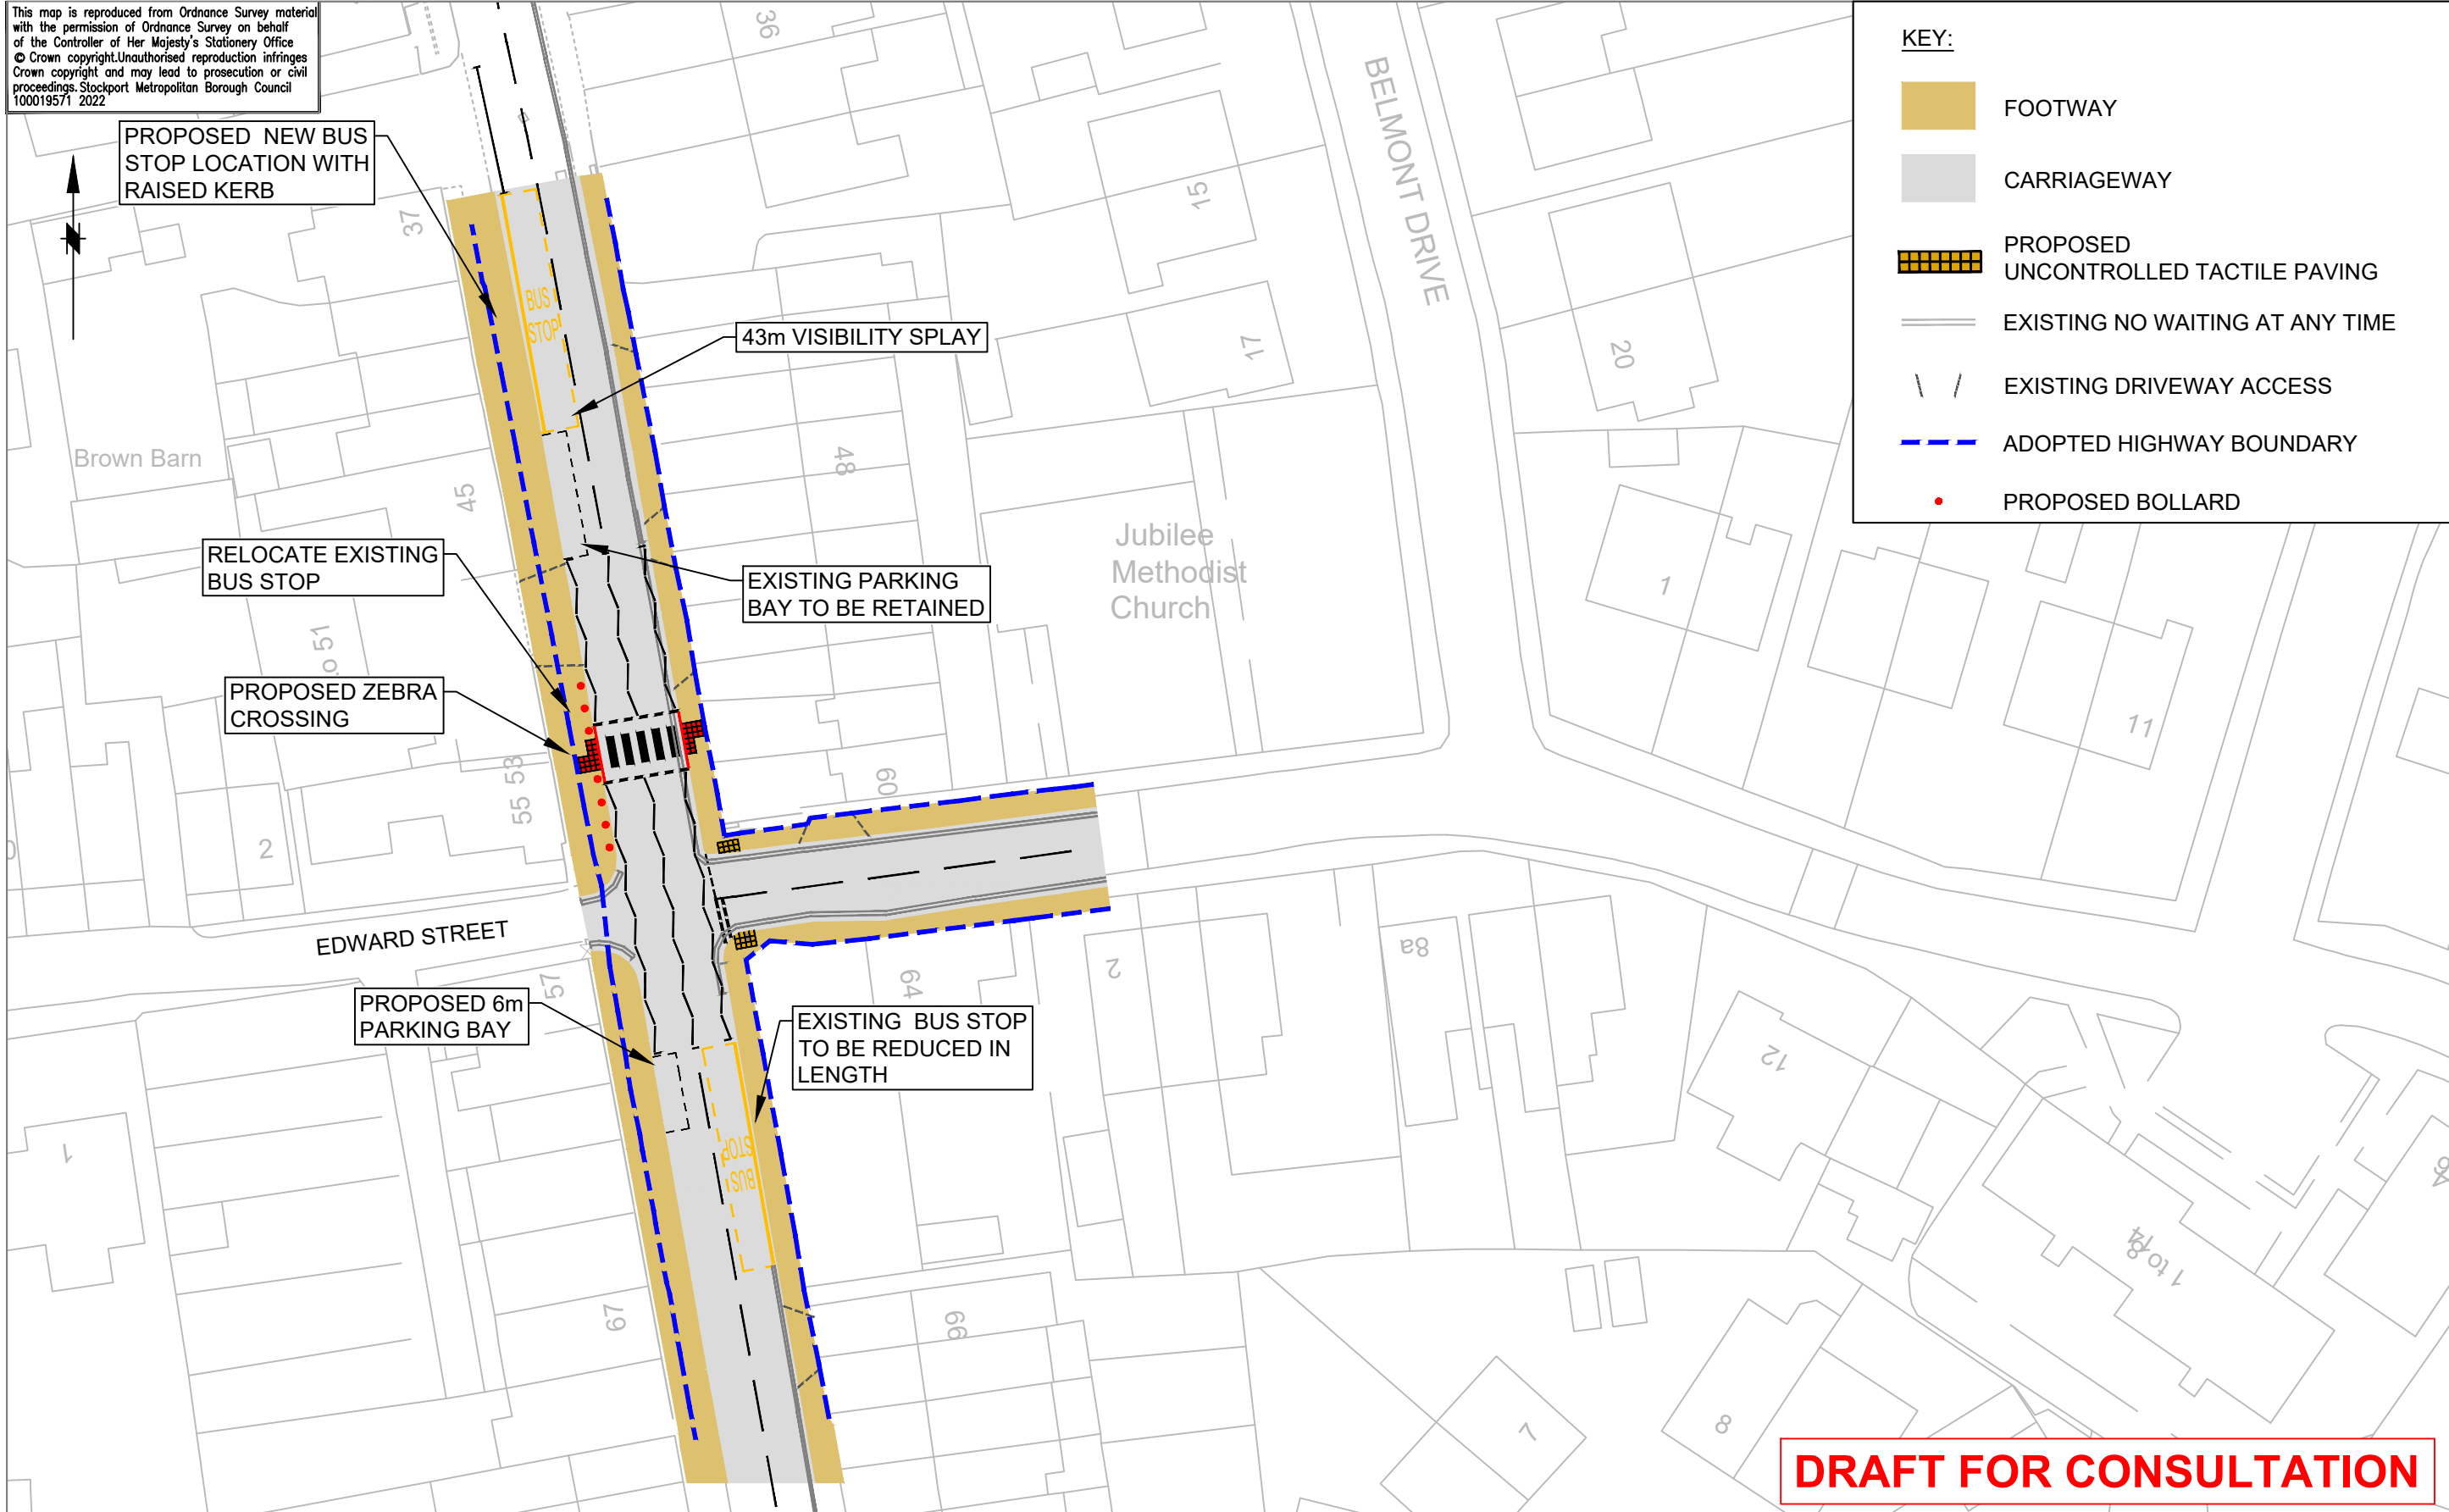

KEY:

- FOOTWAY
- CARRIAGEWAY
- PROPOSED UNCONTROLLED TACTILE PAVING
- EXISTING NO WAITING AT ANY TIME
- EXISTING DRIVEWAY ACCESS
- ADOPTED HIGHWAY BOUNDARY
- PROPOSED BOLLARD

DRAFT FOR CONSULTATION



STOCKPORT
METROPOLITAN BOROUGH COUNCIL
HIGHWAYS AND TRANSPORTATION
STOPFORD HOUSE
STOCKPORT SK1 3XE
TEL

SERVICES TO PLACE

AMENDMENTS				
DRAWN	CHECKED	DATE	No	AMENDMENT
TOG	CAS	18.05.23	A	VISIBILITY SPLAY SHOWN
TOG	CAS	03.08.23	B	ZIG ZAGS EXTENDED AND BUS STOP REDUCED IN LENGTH

JOB TITLE BUS PINCH POINTS
DRAWING TITLE COMPSTALL ROAD, ROMILEY PROPOSED ZEBRA CROSSING

Drawn TOG	Engineer TOG	Checked CAS	Approved ES
Date 12/10/22	Date 12/10/22	Date 05/10/23	Date 05/10/23
Scale 1:500			
Drawing No. F-0700-007-01 Option 1			Revision A