


OPTION 1

This map is reproduced from Ordnance Survey material with the permission of Ordnance Survey on behalf of the Controller of Her Majesty's Stationery Office © Crown copyright. Unauthorised reproduction infringes Crown copyright and may lead to prosecution or civil proceedings. Stockport Metropolitan Borough Council 100019571 2017

NOTES:

Other restrictions in the area are not shown on the drawing for clarity. These remain in place and enforceable

Double Yellow Lines superseded by the crossing zig-zag markings are also as existing and enforceable throughout the extents of crossing controlled area.

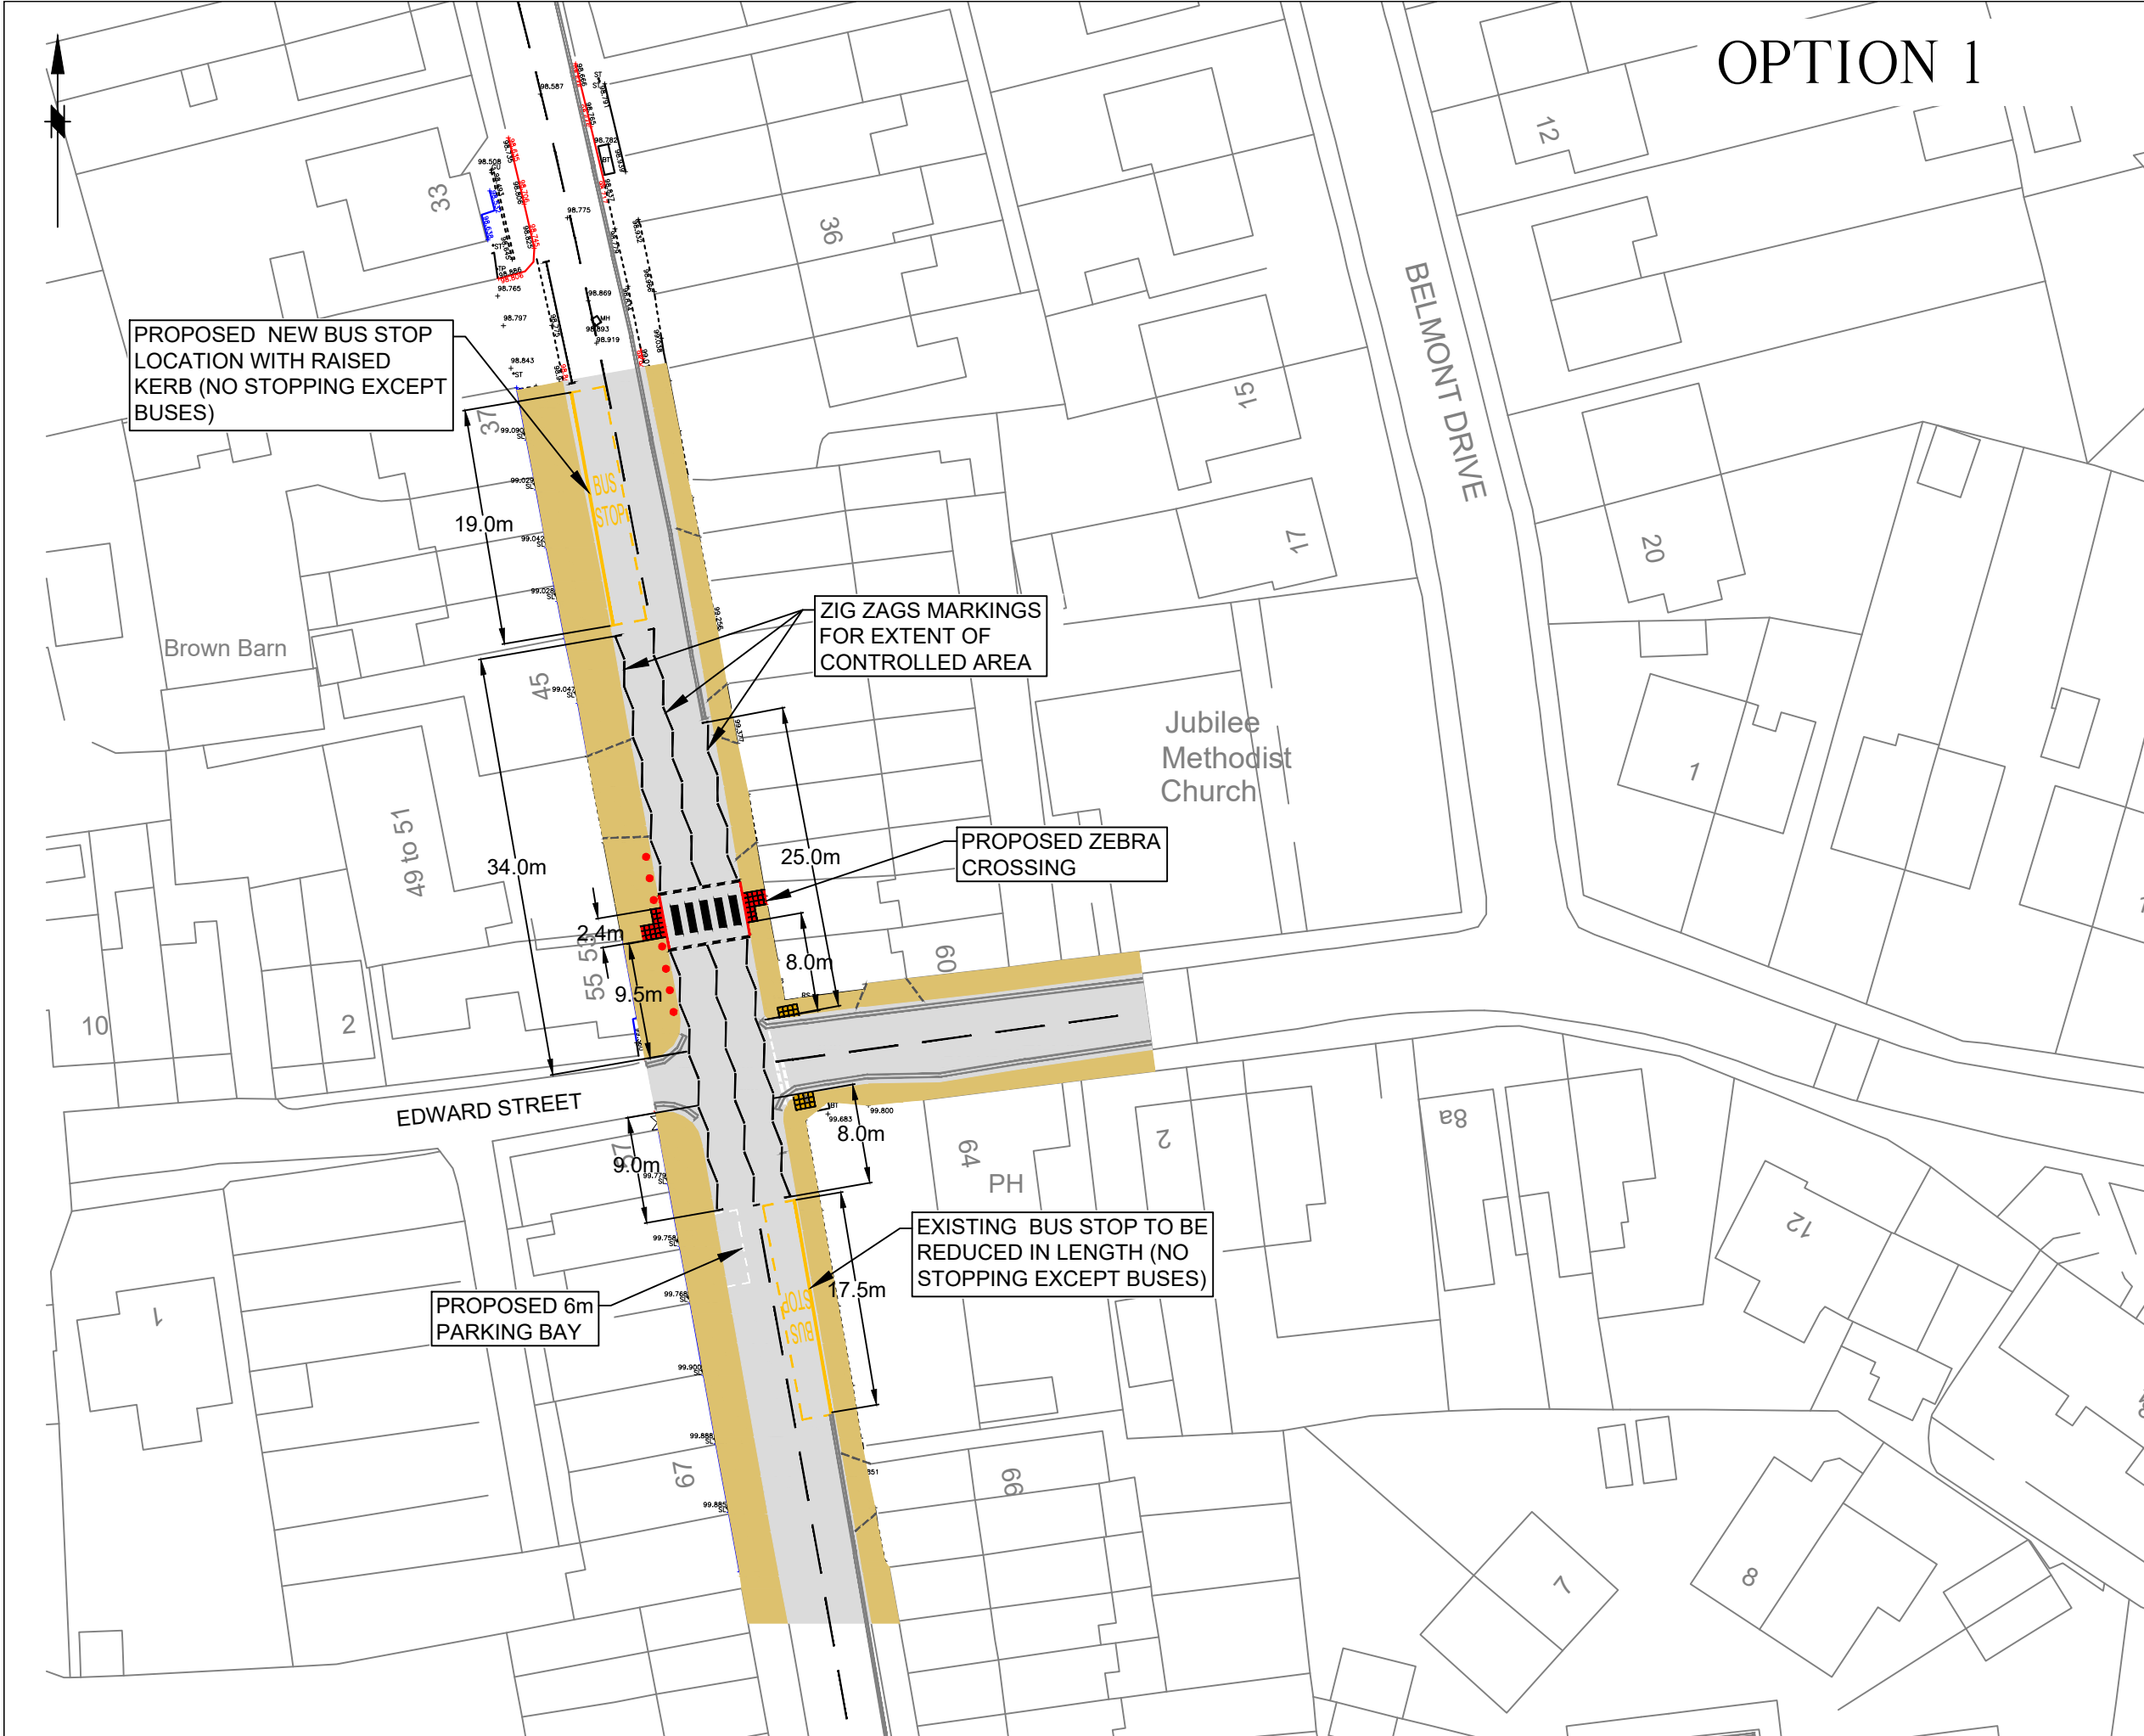

Rev.	Drawn	Checked	Date	Revision Details
AMENDMENTS				
STOCKPORT METROPOLITAN BOROUGH COUNCIL <small>ROADS AND TRANSPORTS CORPORATE DIRECTOR STOCKPORT SK1 2TT</small>				
Job Title				
BUS PINCH POINTS COMPSTALL ROAD, MARPLE BRIDGE				
Drawing Title				
PROPOSED ZEBRA CROSSING TRAFFIC REGULATION ORDERS				
Drawn	Engineer	Checked	Approved	
NN	NN	CAS	EPS	
Date	Date	Date	Date	
06/07/2023	06/07/2023	07/07/2023	07/07/2023	
Size	Scale			
A2	NTS			
Drawing No.				Revision
F-0700-007-TROS-01				-