
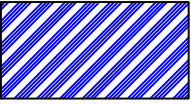


This map is reproduced from Ordnance Survey material with the permission of Ordnance Survey on behalf of the Controller of Her Majesty's Stationery Office
 © Crown copyright. Unauthorised reproduction infringes Crown copyright and may lead to prosecution or civil proceedings. Stockport Metropolitan Borough Council 100019571 2022

KEY
 Proposed Prohibition of 'U' Turn.

East Section

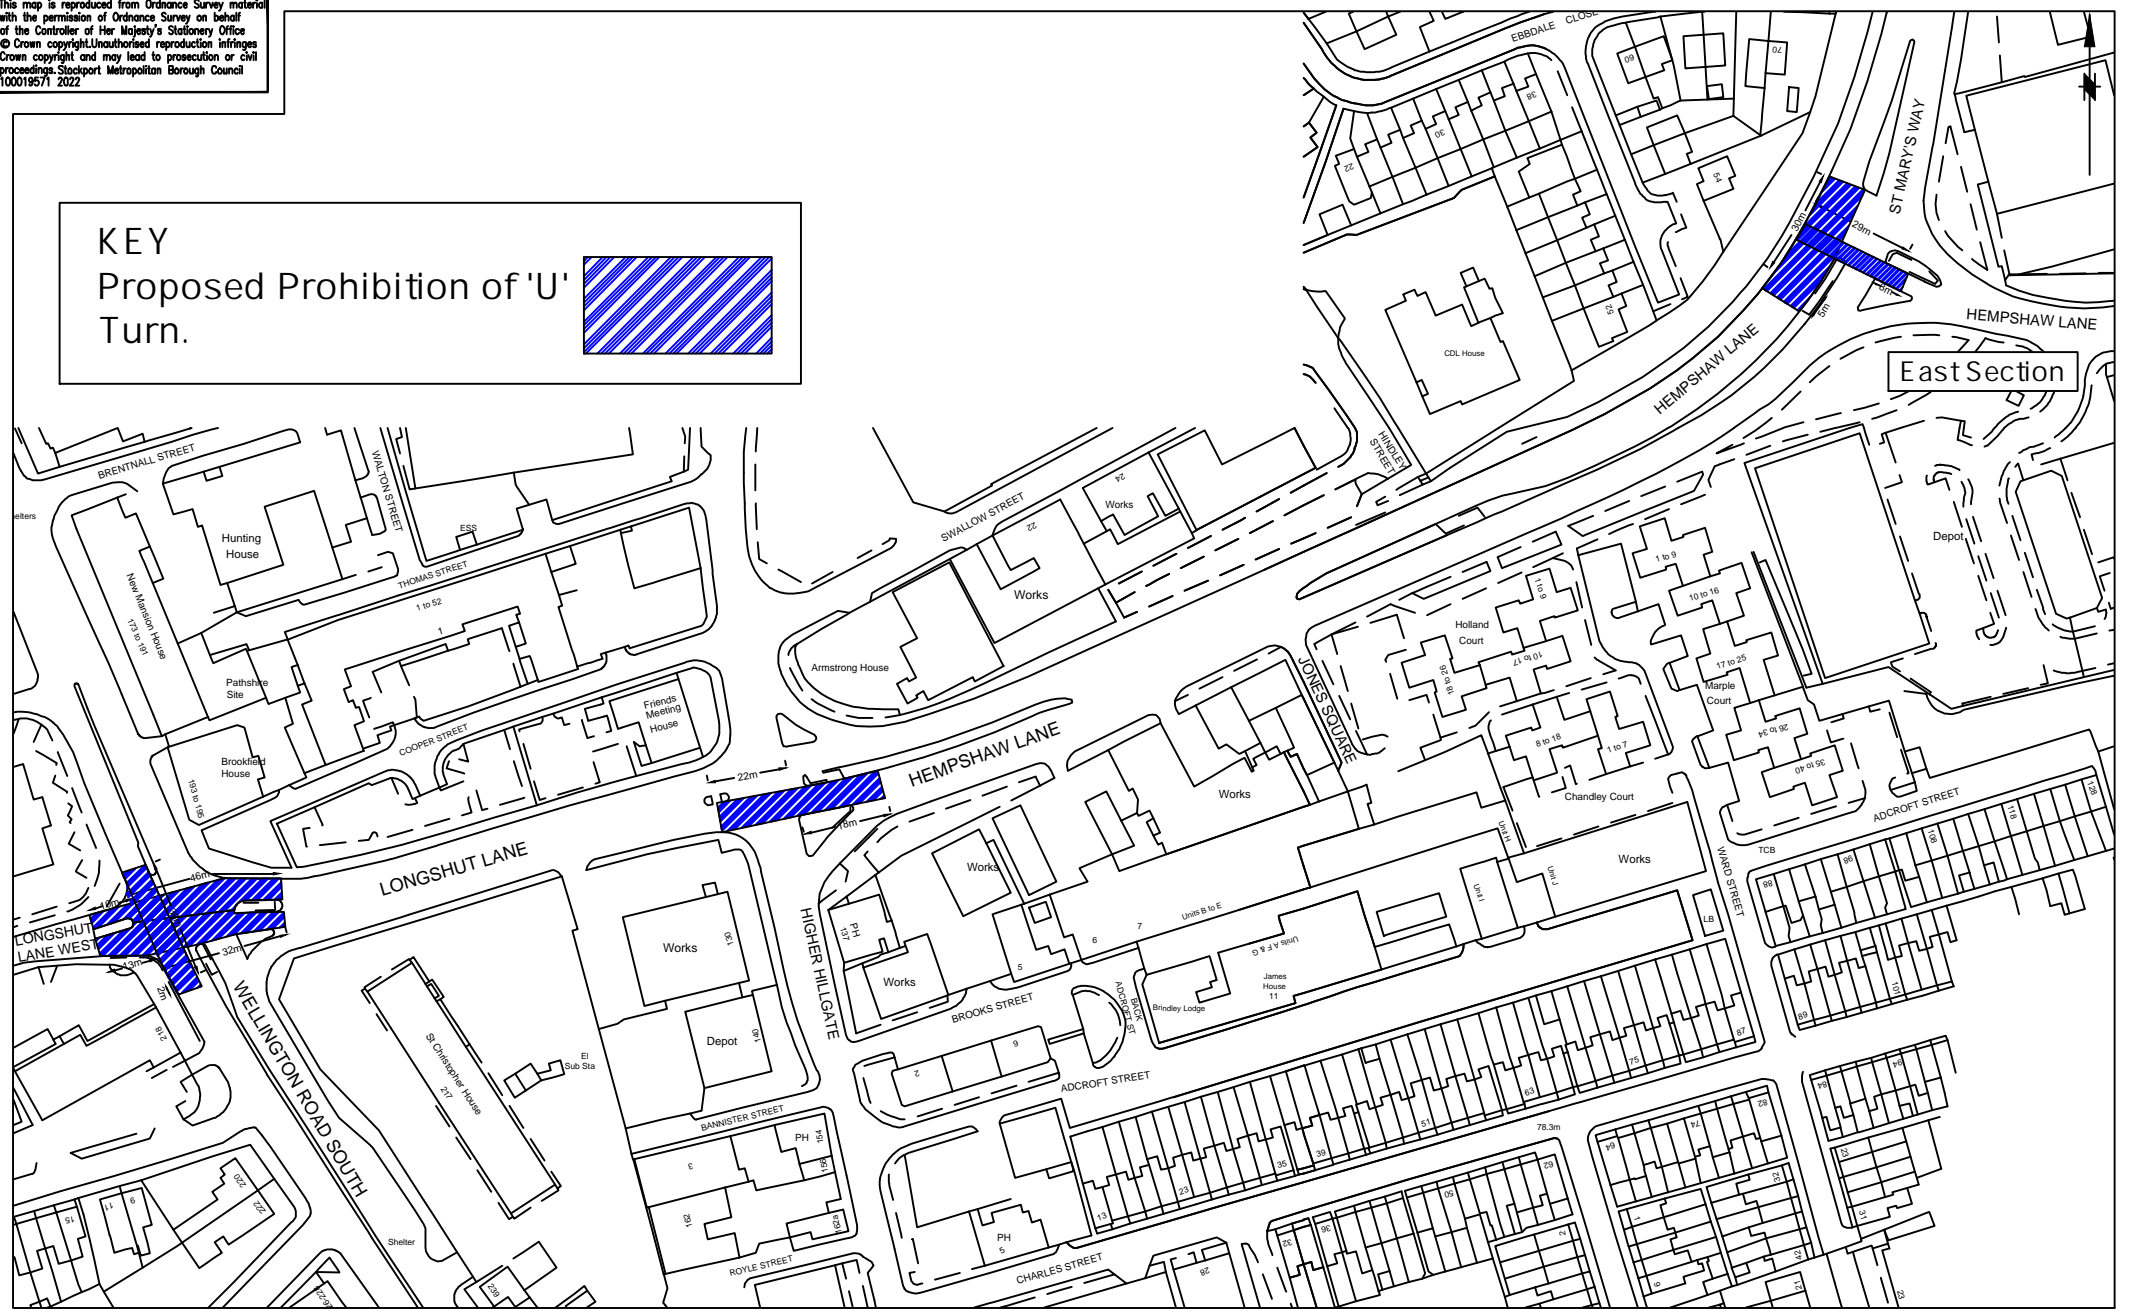

STOCKPORT
 METROPOLITAN BOROUGH COUNCIL
 HIGHWAYS AND TRANSPORTATION
 STOPFORD HOUSE
 STOCKPORT SK1 3XE
 TEL

AMENDMENTS				
DRAWN	CHECKED	DATE	No	AMENDMENT

JOB TITLE
 TCAP TIDYUP - Hempsshaw Lane, Stockport
 Proposed Moving TRO - Prohibition of U Turns

Drawn	Engineer	Checked	Approved
SA	SA	EPS	EPS
Date 13/07/23	Date 13/07/23	Date 13/07/23	Date 13/07/23
Scale NTS			
Drawing No. TCAP23-Hempsshaw-03			Revision