

This map is reproduced from Ordnance Survey material with the permission of Ordnance Survey on behalf of the Controller of Her Majesty's Stationary Office. © Crown copyright. Unauthorised reproduction infringes Crown copyright and may lead to prosecution or civil proceedings. Stockport Metropolitan Borough Council 100019571 2022

KEY


Proposed No Waiting At Any Time



Proposed No Waiting At Any Time & No Loading 7-10am & 4-7pm.



Proposed Limited Waiting 1 hour no return within 3 hours.

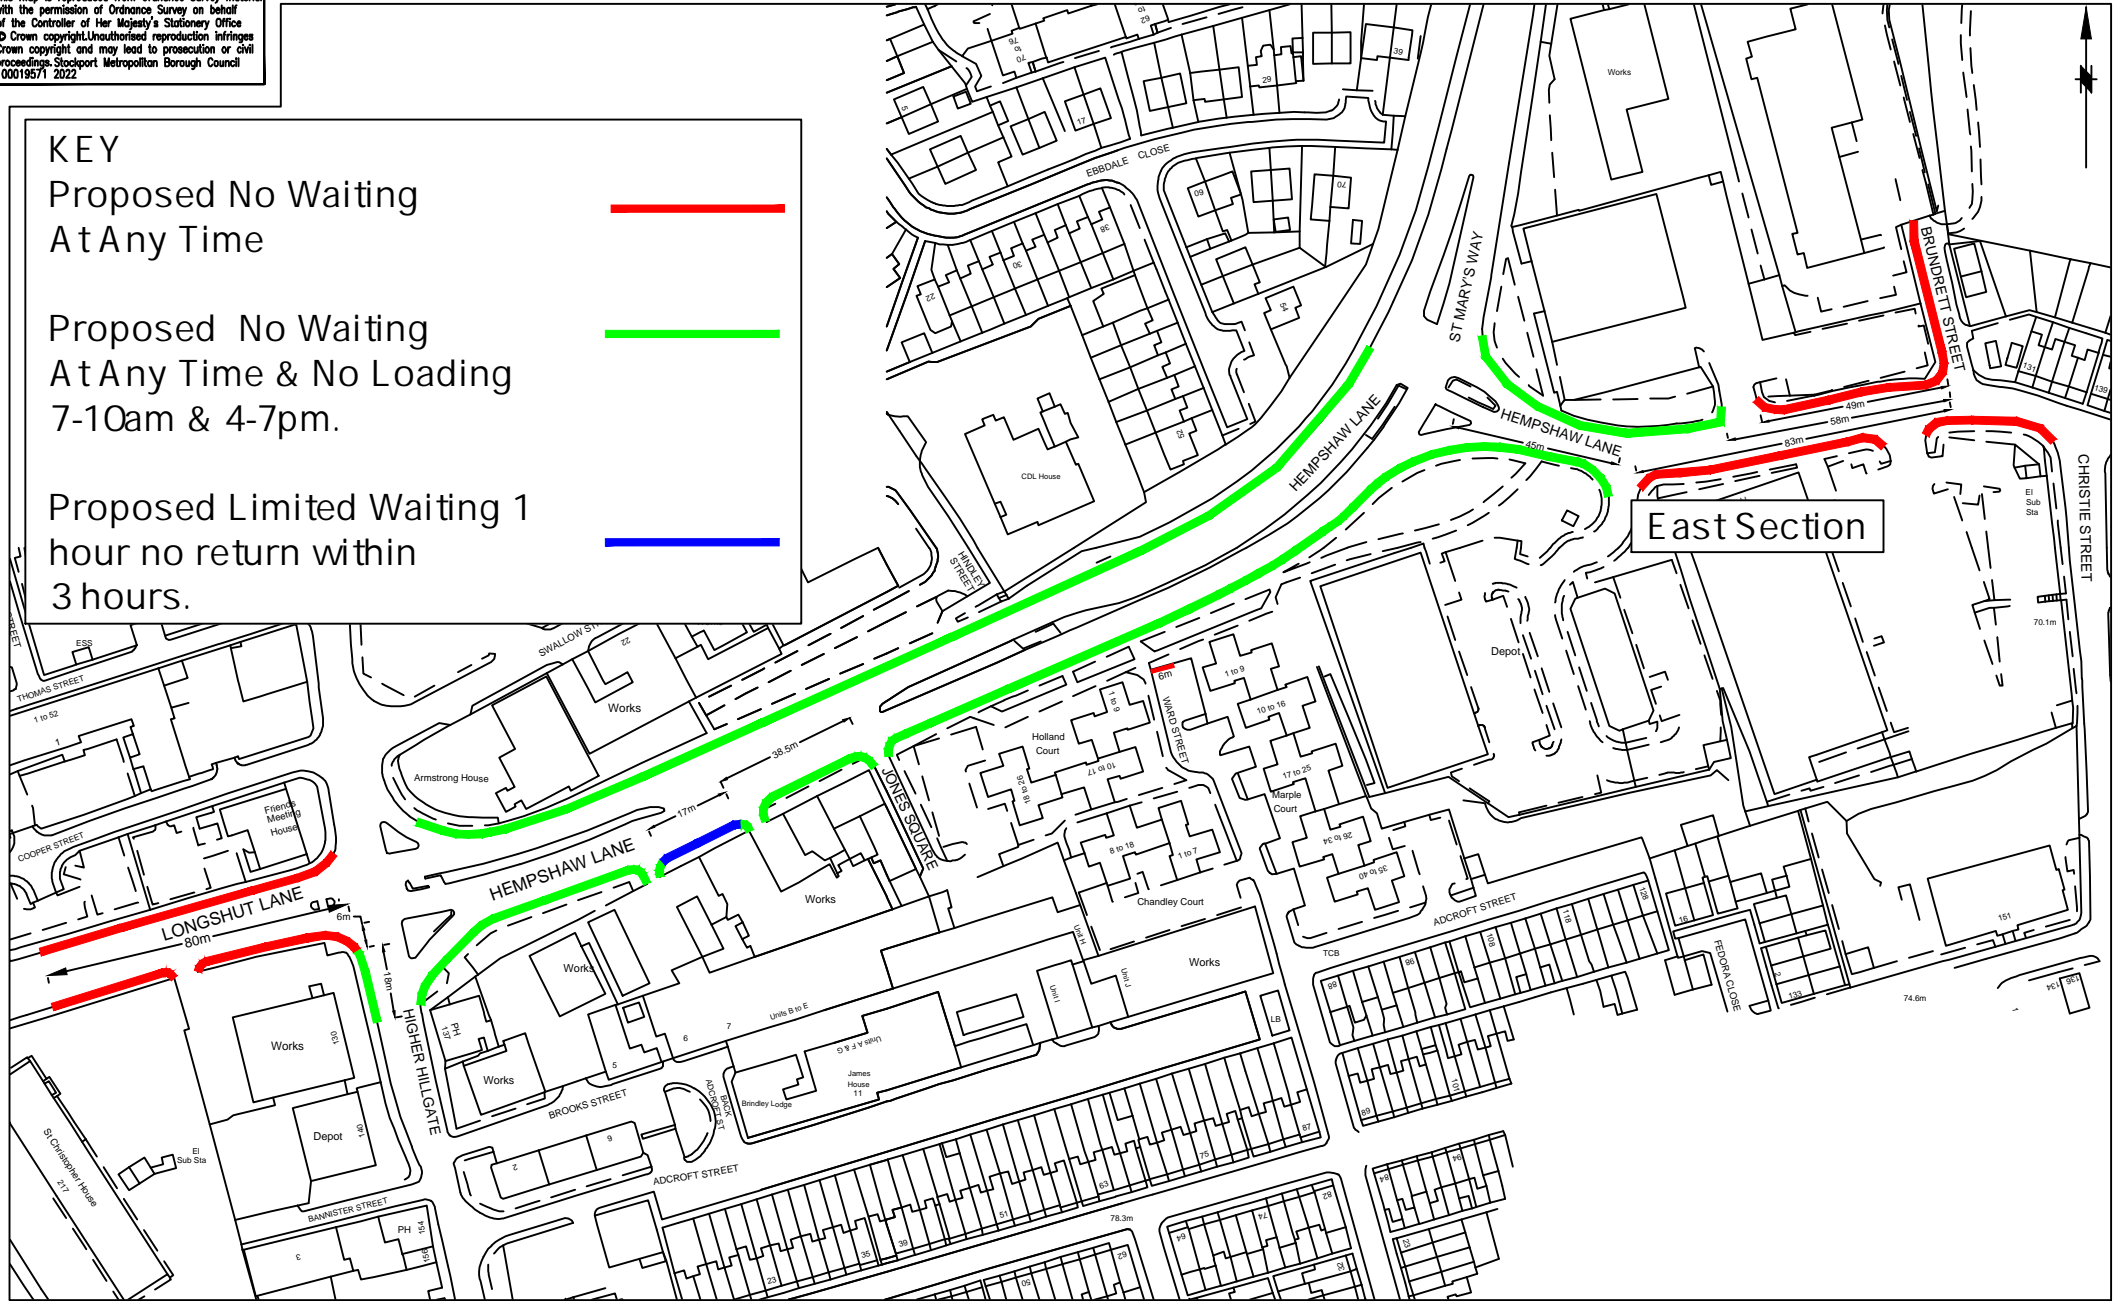


STOCKPORT
METROPOLITAN BOROUGH COUNCIL
HIGHWAYS AND TRANSPORTATION
STOPFORD HOUSE
STOCKPORT SK1 3XE
TEL

SERVICES TO PLACE

AMENDMENTS				
DRAWN	CHECKED	DATE	No	AMENDMENT

JOB TITLE
TCAP TIDYUP - Hempshaw Lane, Stockport
Proposed TRO

Drawn	Engineer	Checked	Approved
SA	SA	EPS	EPS
Date	Date	Date	Date
03/10/23	03/10/23	03/10/23	03/10/23
Scale			
NTS			
Drawing No.			Revision
TCAP23-Hempshaw-02			C