




**KEY**

No Waiting At Any Time 

Measurments 

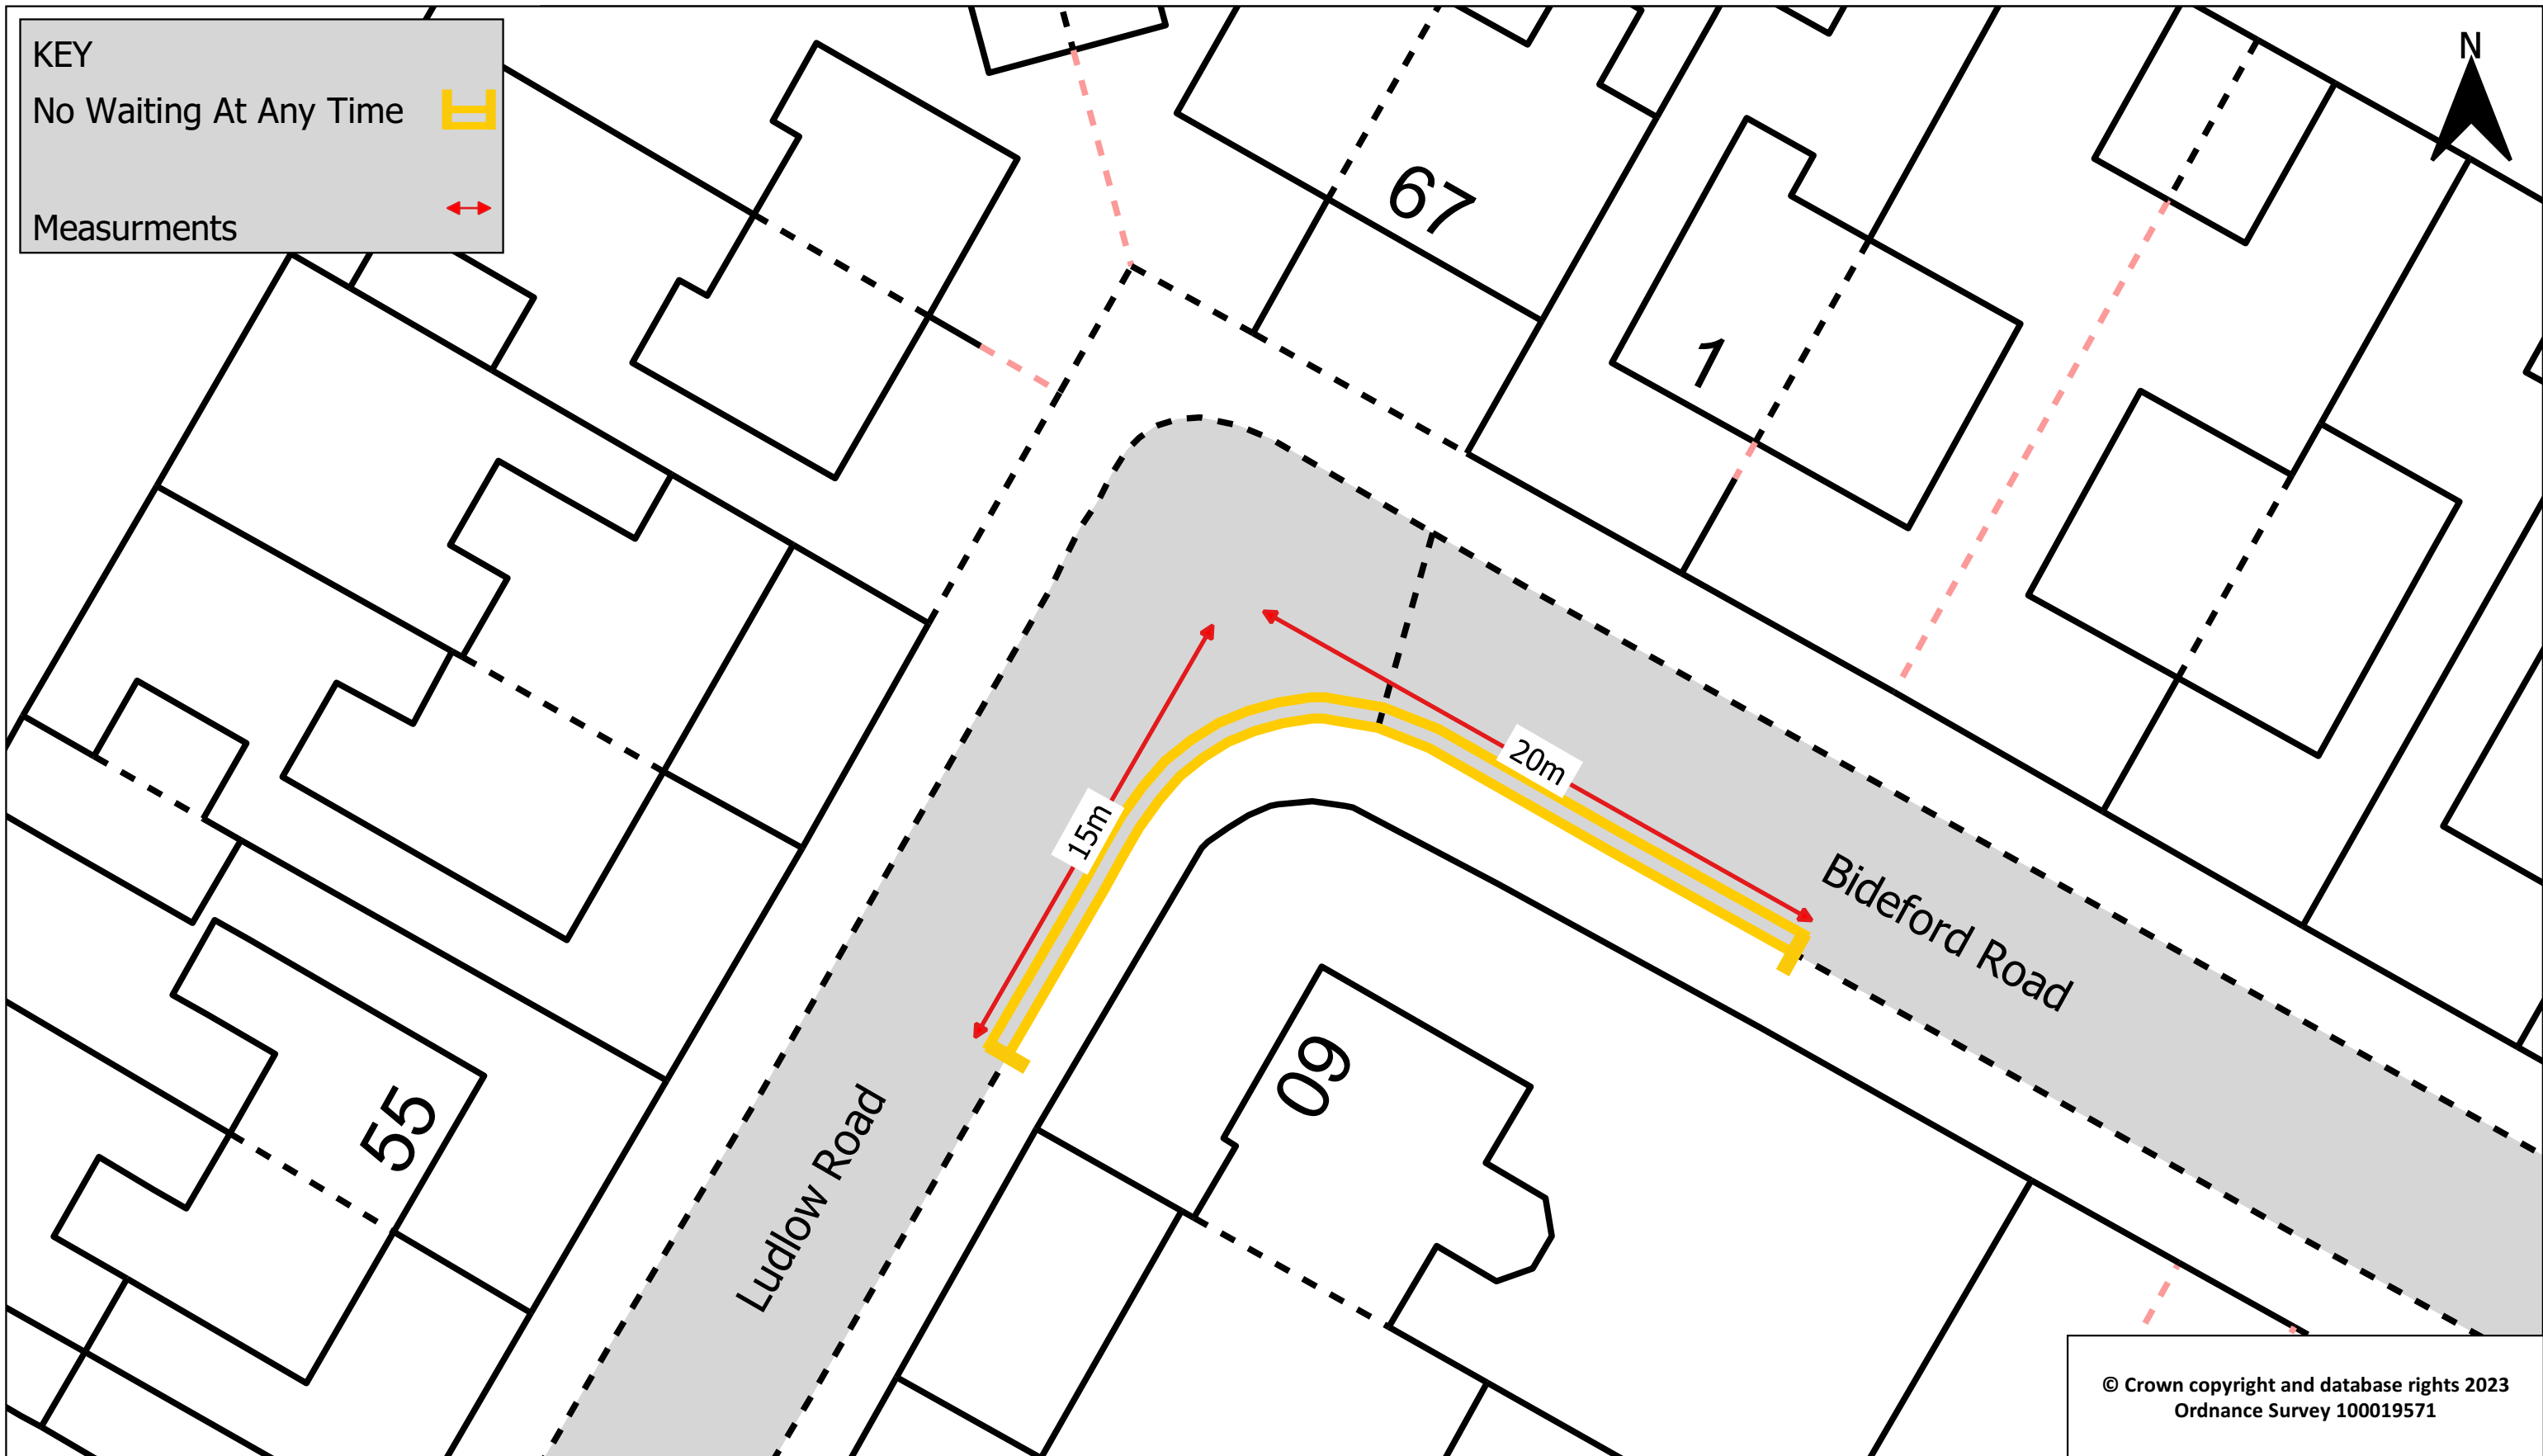

© Crown copyright and database rights 2023  
Ordnance Survey 100019571



**STOCKPORT**  
METROPOLITAN BOROUGH COUNCIL

Service to place

Highways and Transportation  
Stopford House  
Stockport, SK1 3XE

**JOB TITLE:**

Proposed Traffic Regulation Order 'No Waiting at Any Time'

**DRAWING TITLE:**

Ludlow Road/ Bideford Road, Offerton

**DRAWN:**  
KC

**DATE:**  
19.07.2023

**SCALE:** 1:200

**Drawing No:**

**ENGINEER:**  
GO

**DATE:**  
19.07.2023

NM8-5230

**CHECKED:**  
NR

**DATE:**  
19.07.2023

**Revisions:**  
B

**APPROVED:**  
EPS

**DATE:**  
19.07.2023