
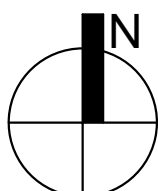
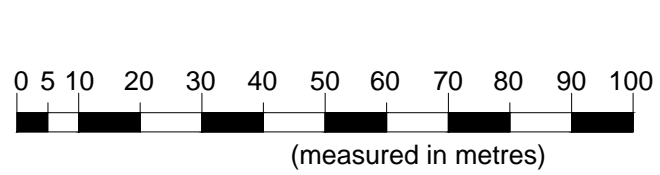


The Contractor is responsible for checking dimensions and any discrepancy to be verified with the Architects before proceeding. Figured dimensions to be worked to only. Subject to all Local Authority and Statutory approvals.
DO NOT SCALE

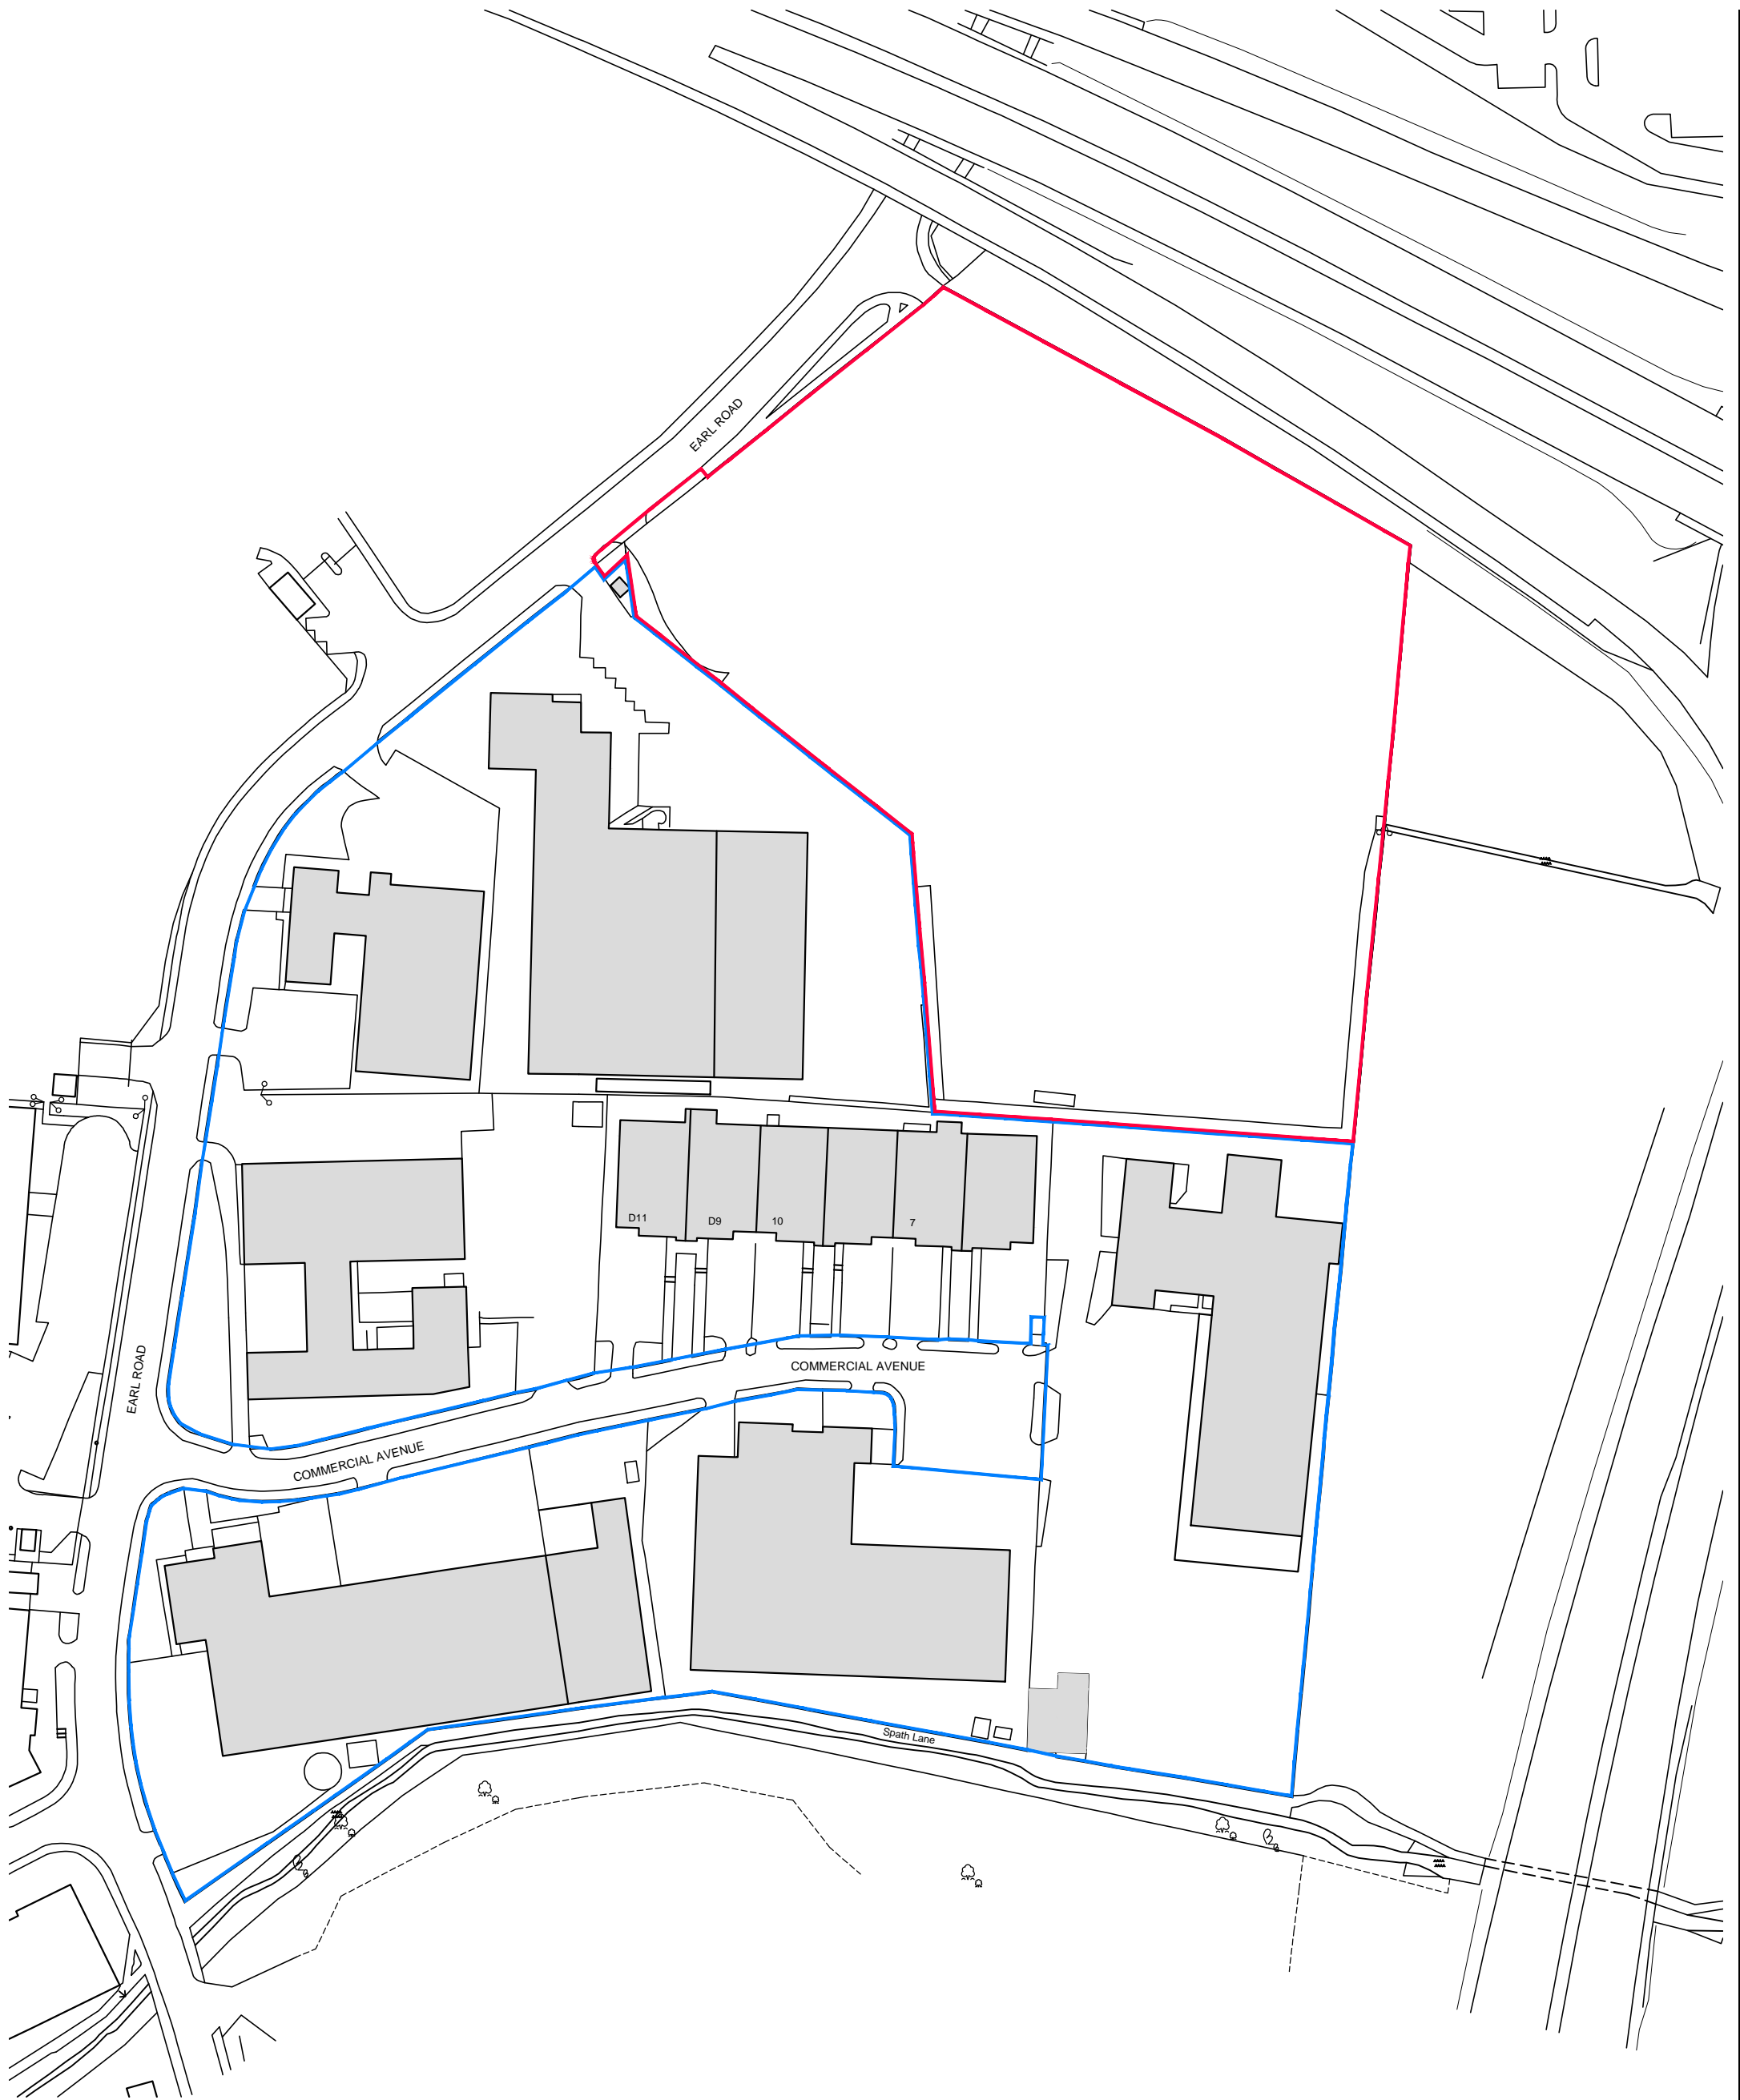

1:1250

EMERSON HOUSE, HEYES LANE, ALDERLEY EDGE, CHESHIRE SK9 7LF Tel: (01625) 588400. Fax: (01625) 588276				Orbit Developments
location				
VACANT LAND ADJACENT TO EARL ROAD, STANLEY GREEN				
title				
SITE LOCATION PLAN				
scale	ref	checked	date	
1:1250 @ A3	C.P.H.		DEC '22	
drawing no.				
938 - PLA - 2000				