

Site 3:
Speed cushions to remain

Site 2:
Speed cushions to remain

Site 1:
Speed cushions to remain

Site 4:
3 Speed cushions to be removed & replaced by virtual cushions (markings)


Site 5:
3 Speed cushions to be removed & replaced by virtual cushions (markings)

Site 6:
3 Speed cushions to be removed & replaced virtual speed cushions (markings)

Site 7:
2 Speed cushions to be removed & replaced with virtual speed cushions (markings)

Site 8:
2 Speed cushions to be removed & replaced with virtual speed cushions (markings)

Site 9:
2 Speed cushions to be removed & replaced with virtual speed cushions (markings)

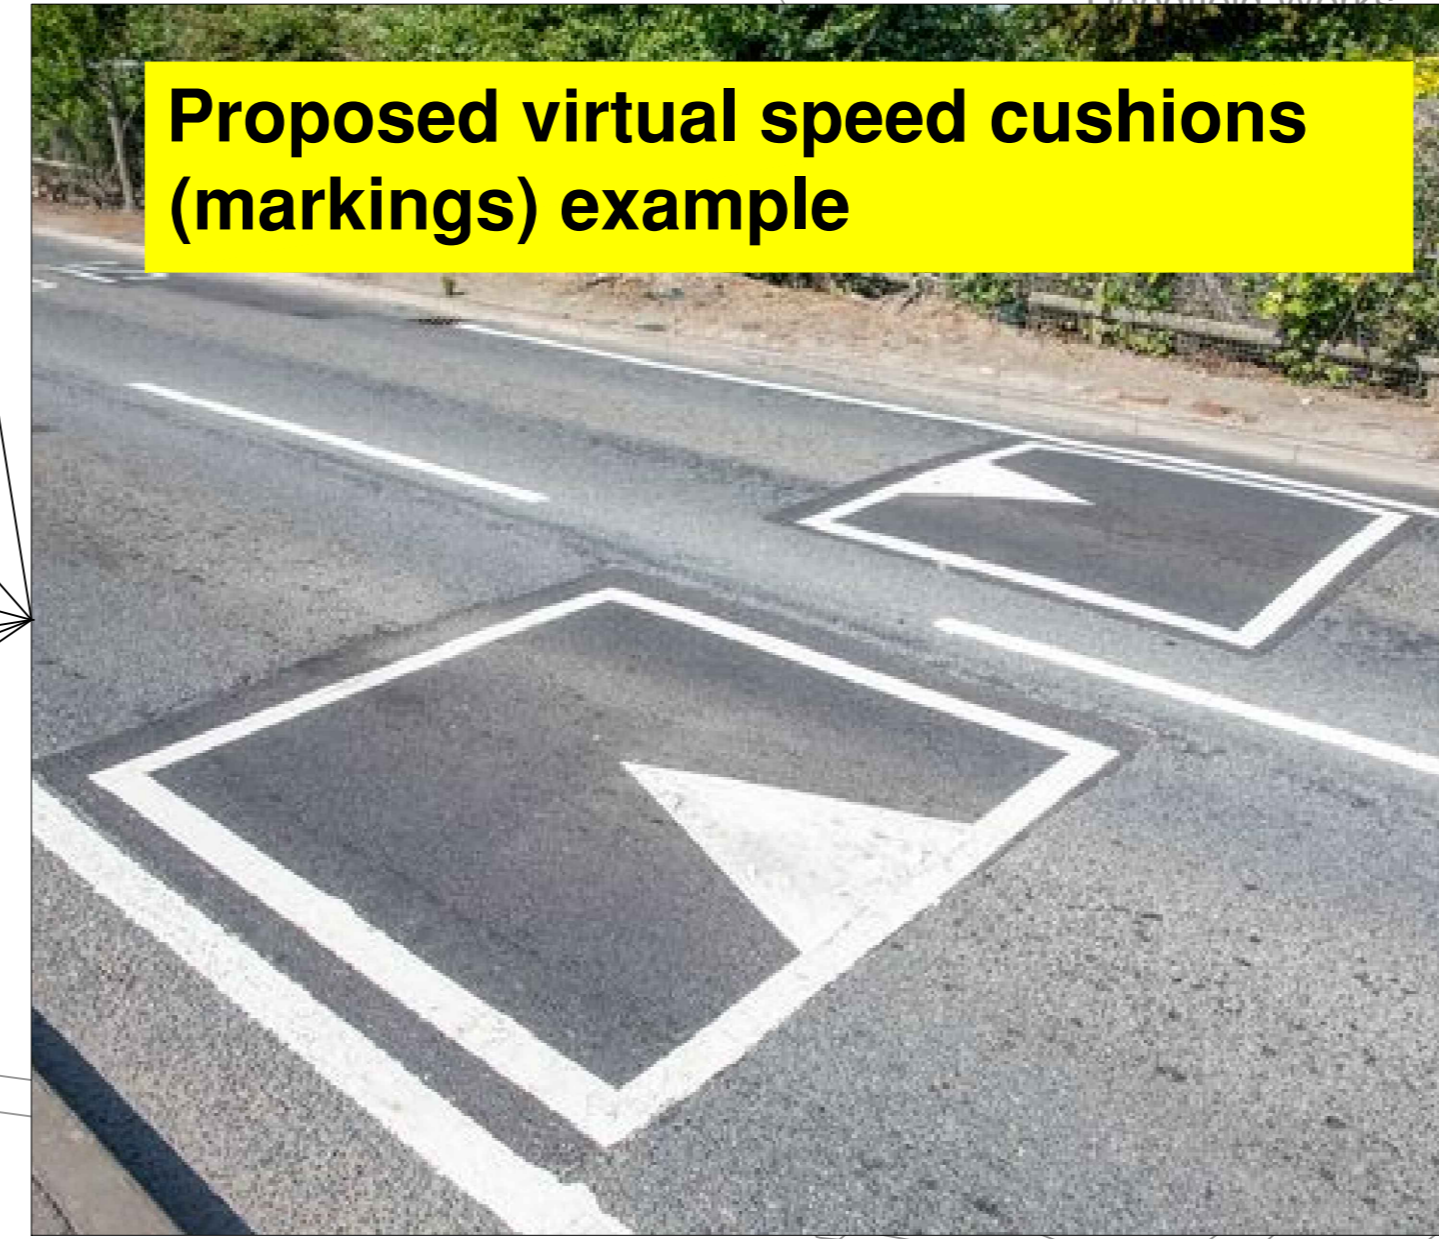

Proposed virtual speed cushions (markings) example

Rev.	Drawn	Checked	Date	Revision Details
AMENDMENTS				
STOCKPORT METROPOLITAN BOROUGH COUNCIL <small>STOCKPORT HOUSE STOCKPORT SK1 3XE TEL: 0161 274 1000 FAX: 0161 274 1001</small>				
CORPORATE DIRECTORATE				
Job Title				
WINDLEHURST ROAD TRAFFIC CALMING				
Drawing Title				
Installation of Virtual Cushions				
Drawn	Engineer	Checked	Approved	
NN	NN	EPS	EPS	
Date	Date	Date	Date	
17/10/23	17/10/23	17/10/23	17/10/23	
Size	Scale			
A0	NTS			
SCG No.	Filename			
Drawing No.	Revision			
	NM31/WINDLEHURT_RD/03			