



This map is reproduced from Ordnance Survey material with the permission of Ordnance Survey on behalf of the Controller of Her Majesty's Stationery Office © Crown copyright. Unauthorised reproduction infringes Crown copyright and may lead to prosecution or civil proceedings. Stockport Metropolitan Borough Council 100019571 2022

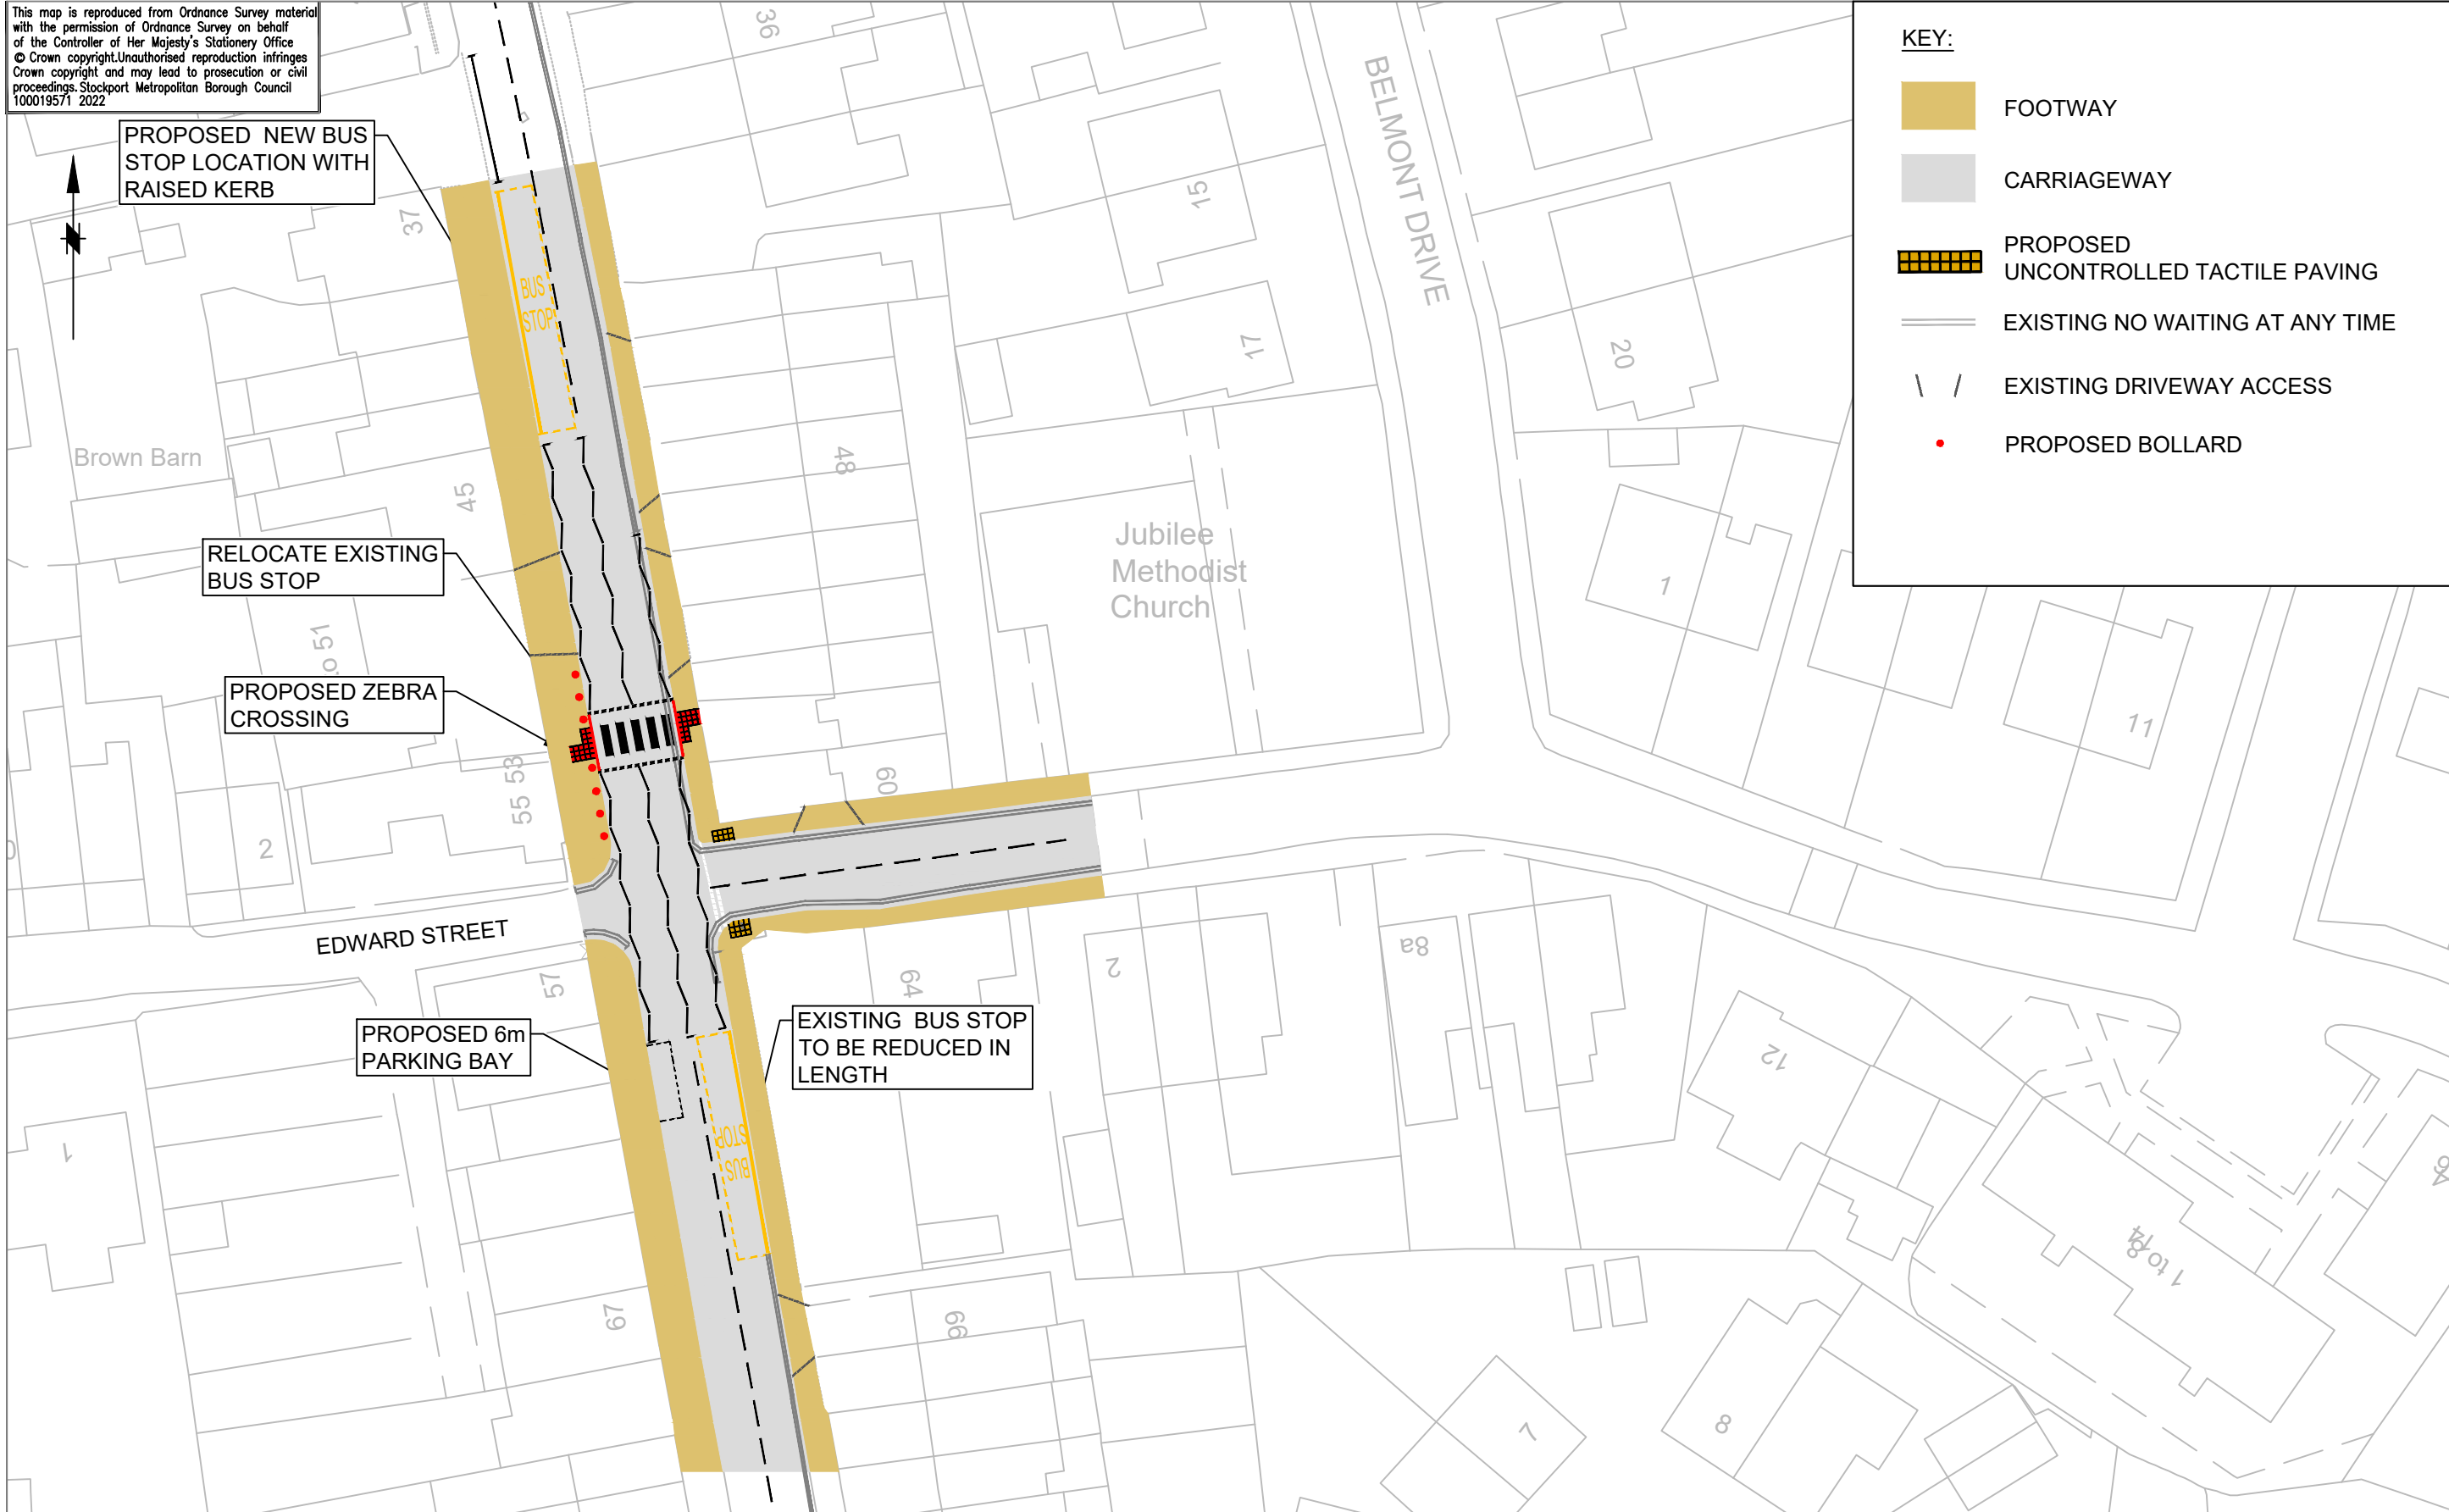

KEY:

- FOOTWAY
- CARRIAGEWAY
- PROPOSED UNCONTROLLED TACTILE PAVING
- EXISTING NO WAITING AT ANY TIME
- EXISTING DRIVEWAY ACCESS
- PROPOSED BOLLARD



STOCKPORT
METROPOLITAN BOROUGH COUNCIL
HIGHWAYS AND TRANSPORTATION
STOPFORD HOUSE
STOCKPORT SK1 3XE
TEL

SERVICES TO PLACE

AMENDMENTS					
DRAWN	CHECKED	DATE	No	AMENDMENT	
TOG	RM	23.05.23	A	ZIG ZAGS EXTENDED AND BUS STOP REDUCED IN LENGTH	
KS	RM	05.10.23	B	ZIG ZAGS EXTENDED TO THE NORTH AND PARKING BAYS AMENDED	

JOB TITLE
BUS PINCH POINTS

DRAWING TITLE
COMPSTALL ROAD, ROMILEY
PROPOSED ZEBRA CROSSING

Drawn KS	Engineer KS	Checked RM	Approved NW
Date 05/10/23	Date 05/10/23	Date 05/10/23	Date 05/10/23
Scale 1:500			
Drawing No. F-0700-007-01 Option 1			Revision B