


This map is reproduced from Ordnance Survey material with the permission of Ordnance Survey on behalf of the Controller of Her Majesty's Stationery Office © Crown copyright. Unauthorised reproduction infringes Crown copyright and may lead to prosecution or civil proceedings. Stockport Metropolitan Borough Council 100019571 2022

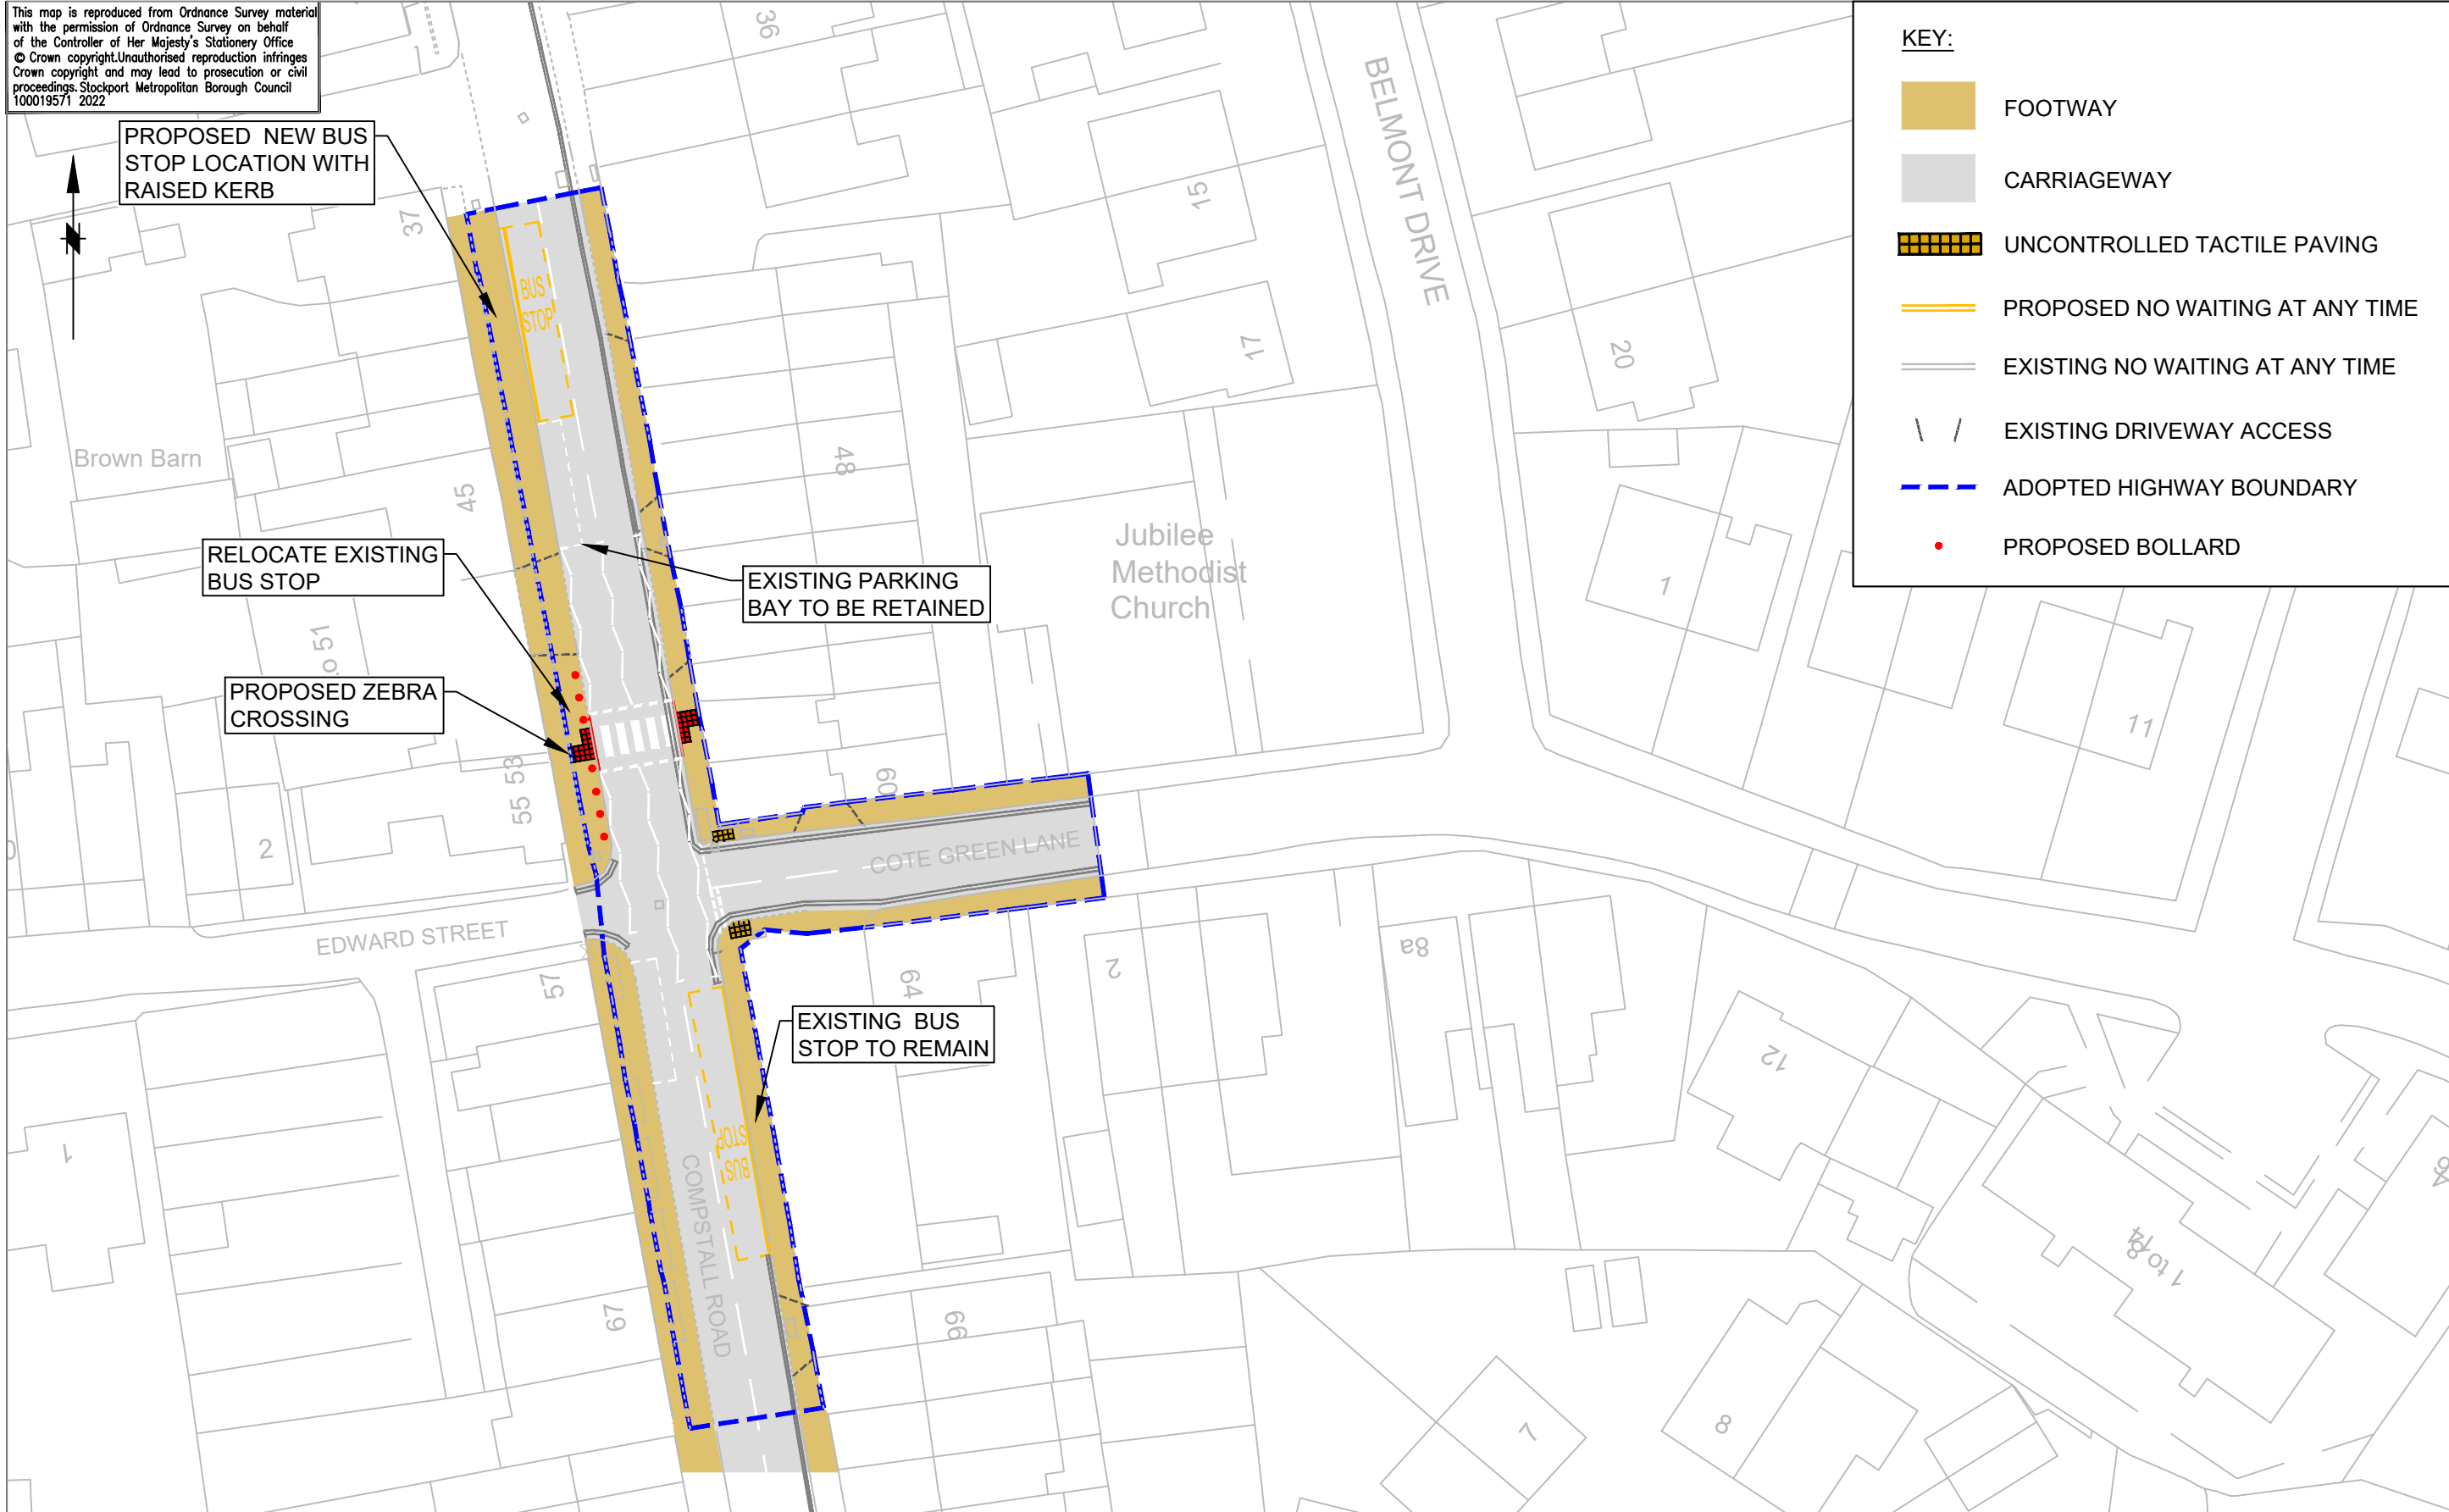

PROPOSED NEW BUS STOP LOCATION WITH RAISED KERB

RELOCATE EXISTING BUS STOP


PROPOSED ZEBRA CROSSING

EXISTING PARKING BAY TO BE RETAINED

EXISTING BUS STOP TO REMAIN

KEY:

- FOOTWAY
- CARRIAGEWAY
- UNCONTROLLED TACTILE PAVING
- PROPOSED NO WAITING AT ANY TIME
- EXISTING NO WAITING AT ANY TIME
- EXISTING DRIVEWAY ACCESS
- ADOPTED HIGHWAY BOUNDARY
- PROPOSED BOLLARD



STOCKPORT
METROPOLITAN BOROUGH COUNCIL
HIGHWAYS AND TRANSPORTATION
STOPFORD HOUSE
STOCKPORT SK1 3XE
TEL

SERVICES TO PLACE

AMENDMENTS				
DRAWN	CHECKED	DATE	No	AMENDMENT

JOB TITLE BUS PINCH POINTS
DRAWING TITLE COMPSTALL ROAD, ROMILEY PROPOSED ZEBRA CROSSING

Drawn TOG	Engineer TOG	Checked RM	Approved KF
Date 12/10/22	Date 12/10/22	Date 12/10/22	Date
Scale 1:500			
Drawing No. 0700-100-S7-01			Revision -