
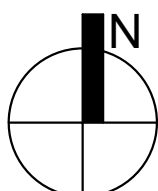
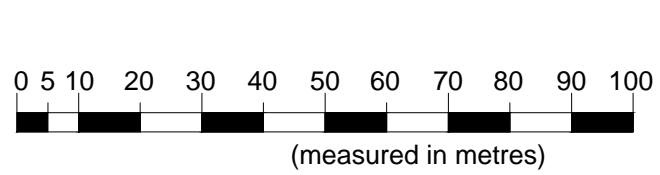


The Contractor is responsible for checking dimensions and any discrepancy to be verified with the Architects before proceeding. Figured dimensions to be worked to only. Subject to all Local Authority and Statutory approvals.  
DO NOT SCALE

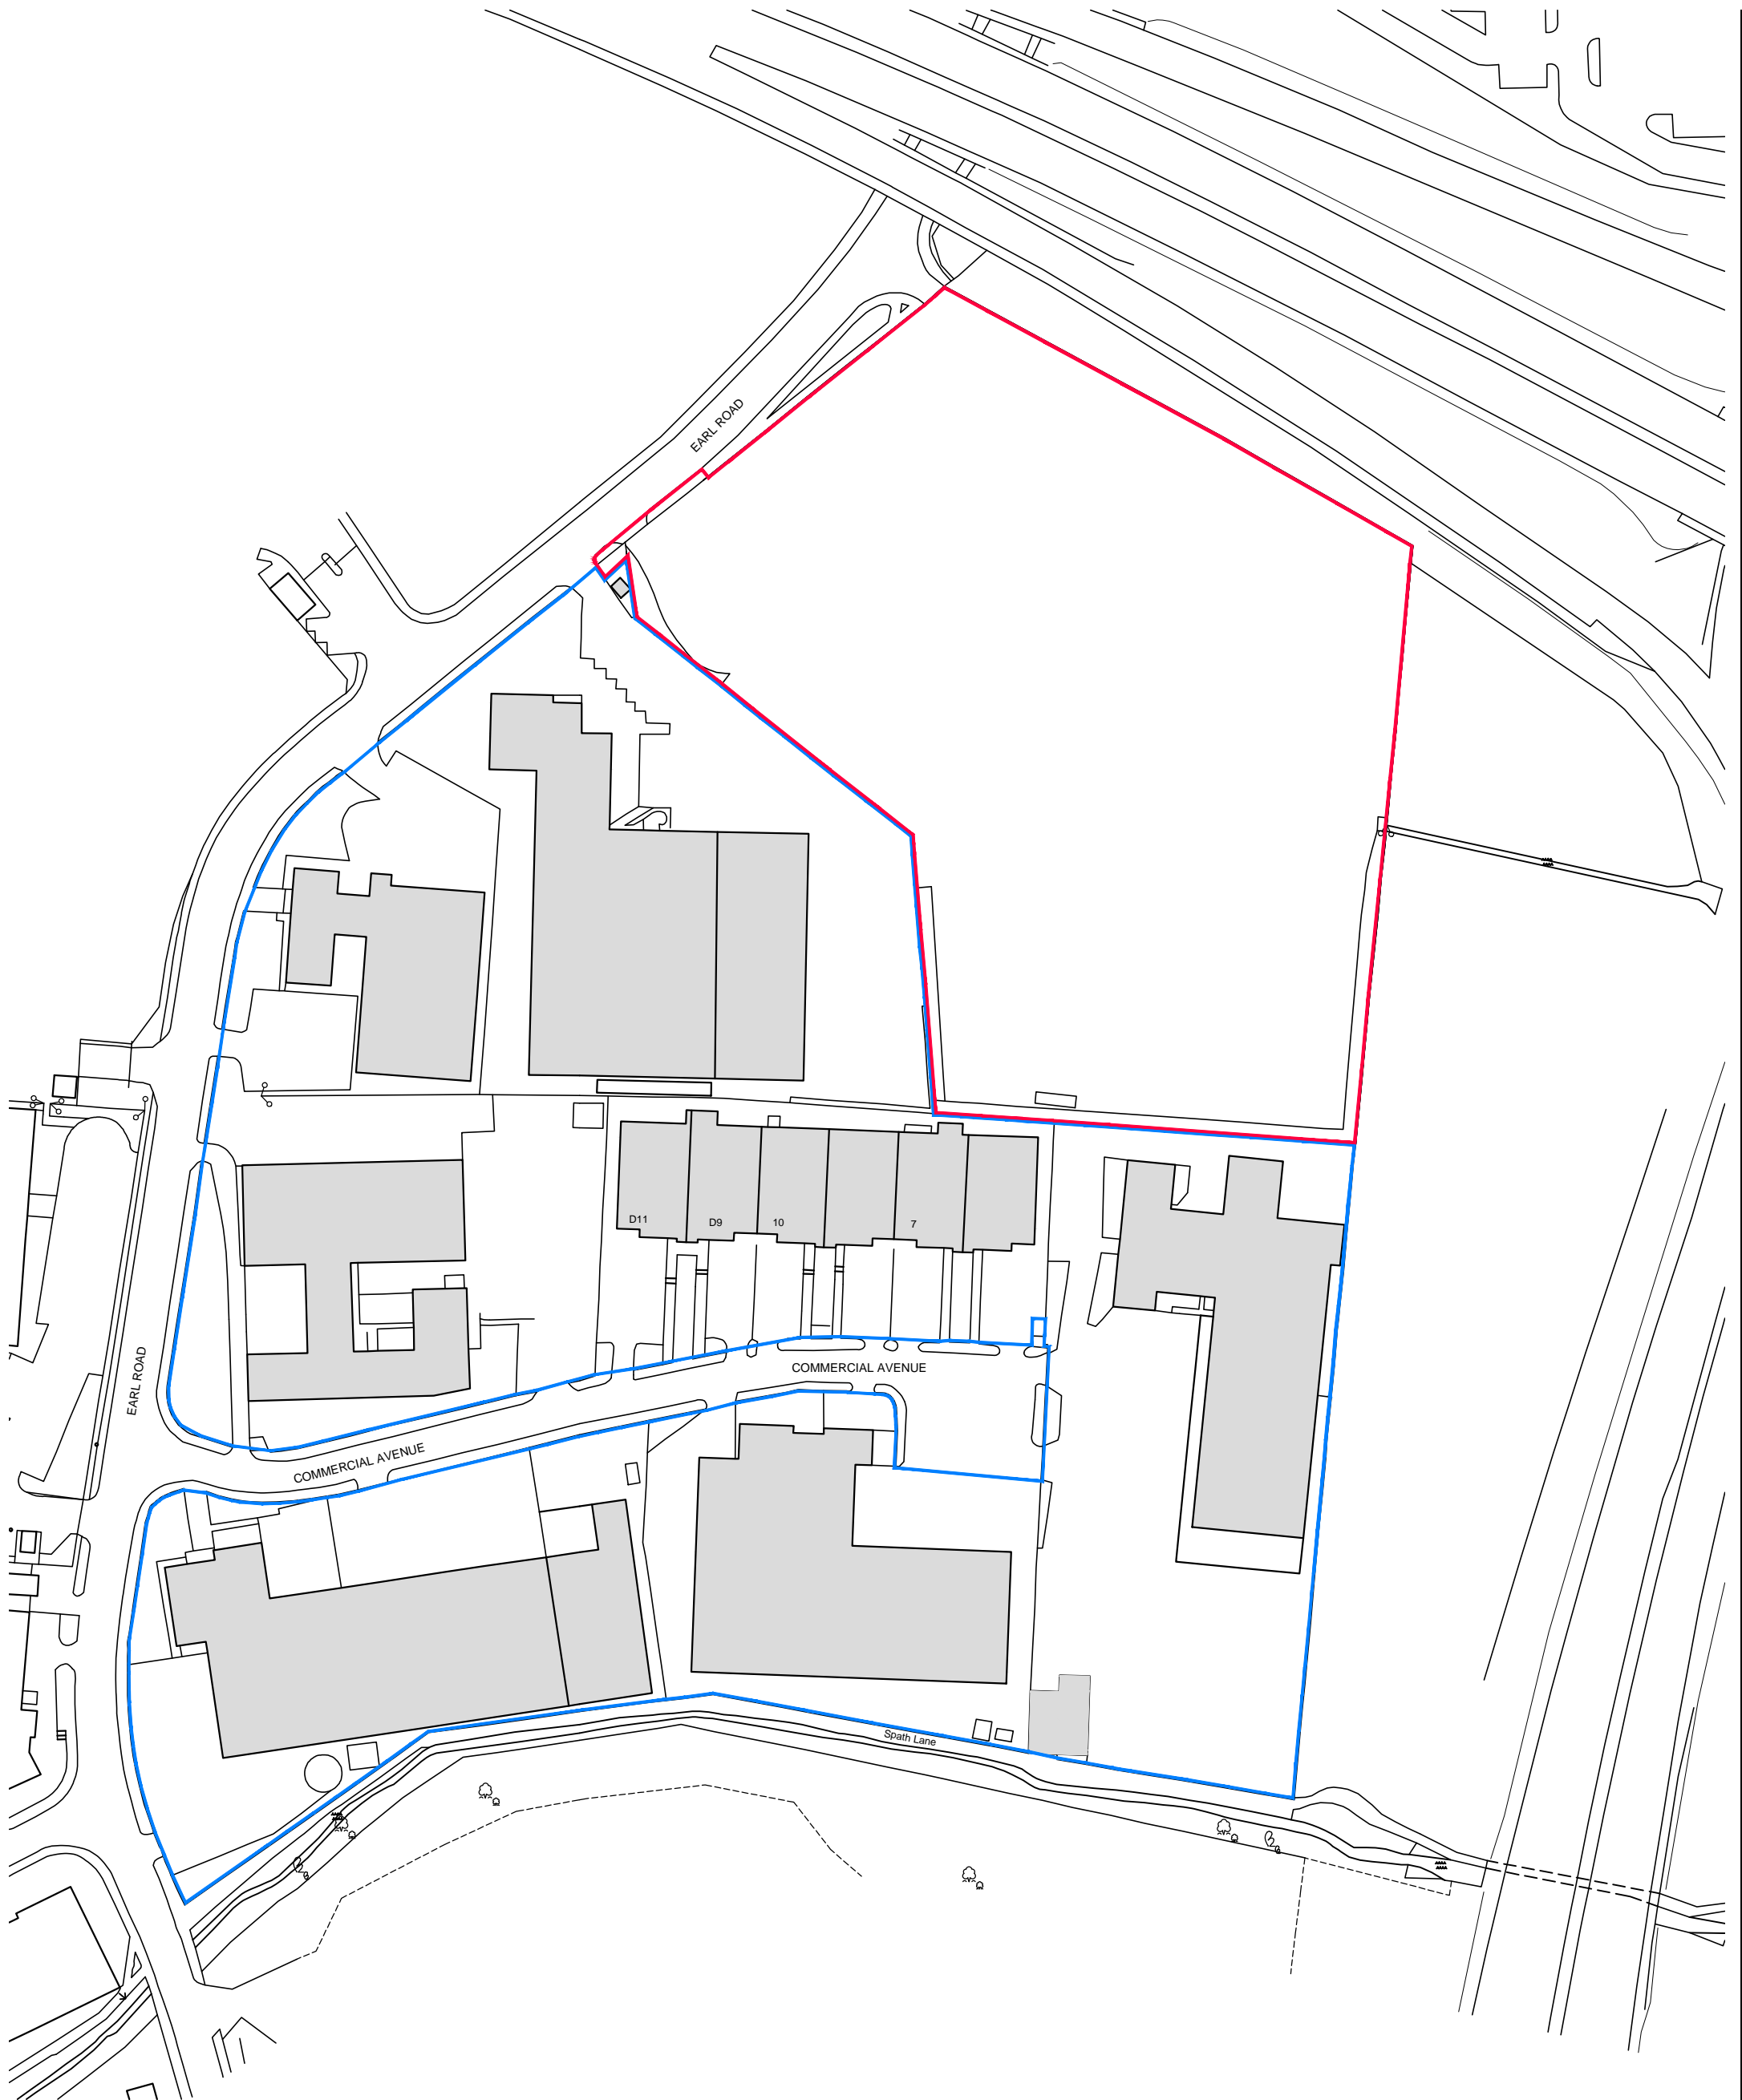

1:1250

EMERSON HOUSE, HEYES LANE, ALDERLEY EDGE, CHESHIRE SK9 7LF Tel: (01625) 588400. Fax: (01625) 588276				<b>Orbit</b> Developments
location VACANT LAND ADJACENT TO EARL ROAD, STANLEY GREEN				
title SITE LOCATION PLAN				
scale 1:1250 @ A3	ref C.P.H.	checked	date DEC '22	
drawing no. 938 - PLA - 2000				