



147 BUXTON ROAD
 STOCKPORT
 SK7 6AN
REVISION A

OS MasterMap 1250/2500/10000 scale
 Monday, January 6, 2020, ID: BW1-00850817
www.blackwellmapping.co.uk


1:1250 scale print at A4, Centre: 393273 E, 385839 N


©Crown Copyright Ordnance Survey. Licence no. 100041041




BLACKWELL'S
www.blackwellmapping.co.uk

TEL: 0114 268 7658
maps.sheffield@blackwell.co.uk

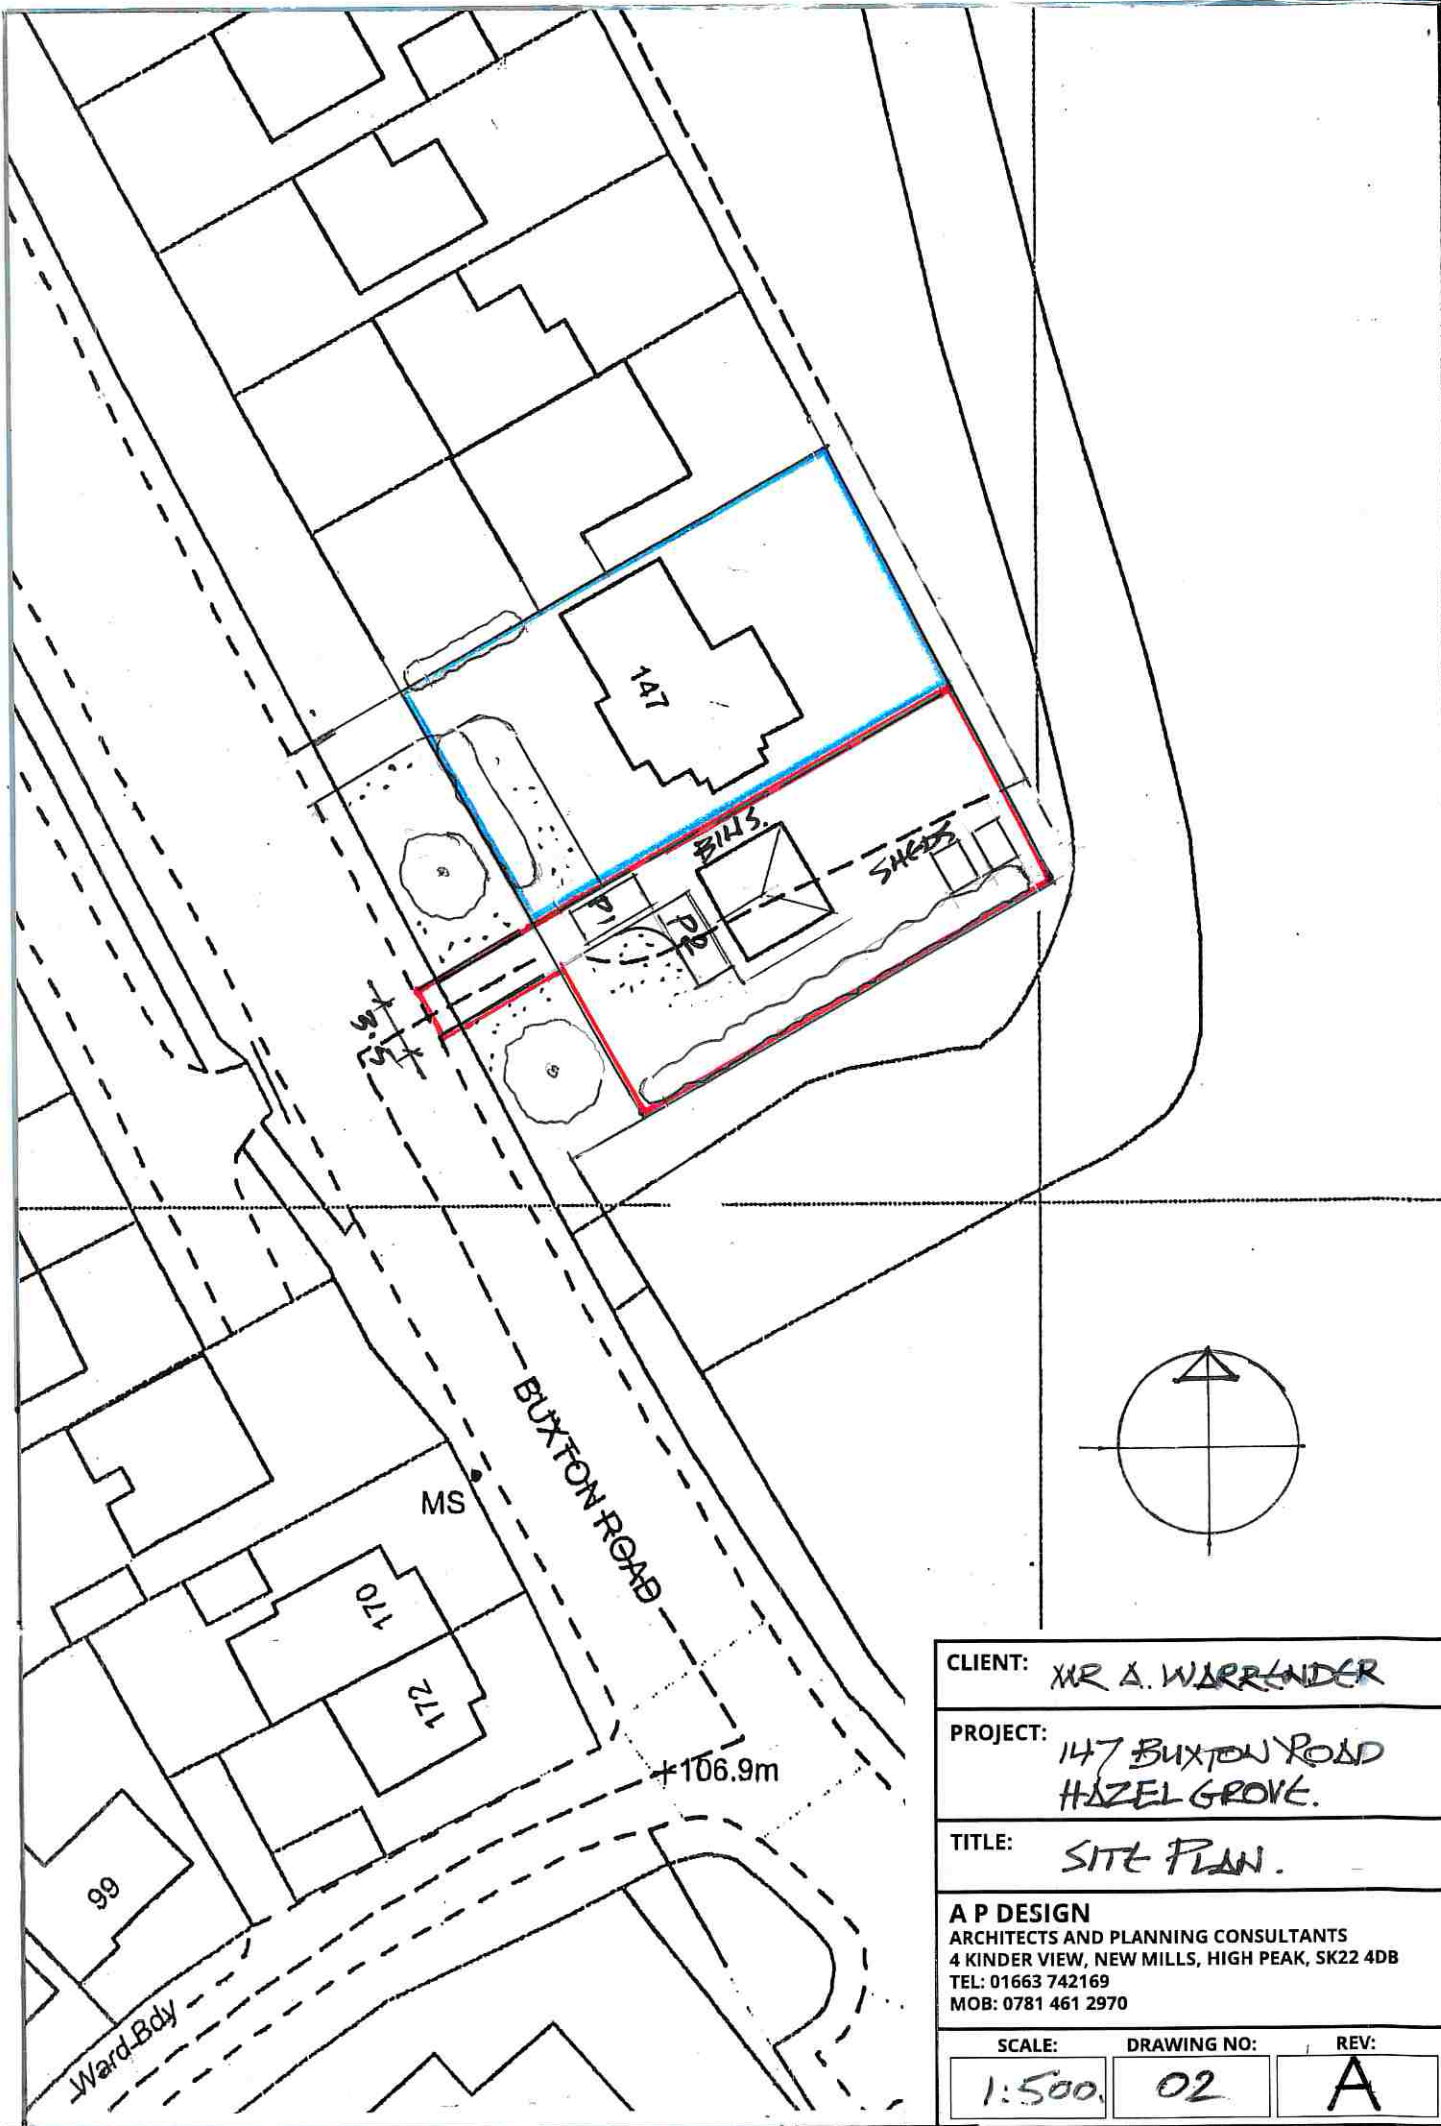


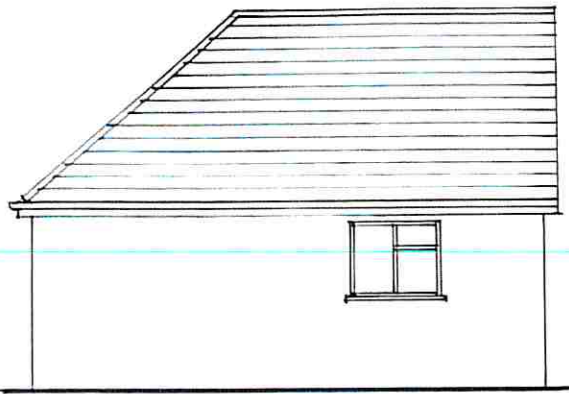


SIDE ELEVATION N.W.

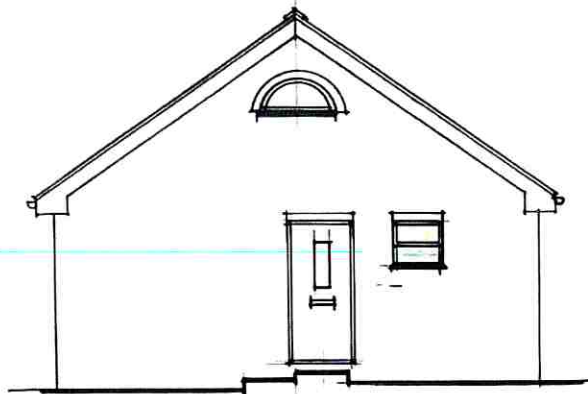


FRONT ELEVATION S.W.

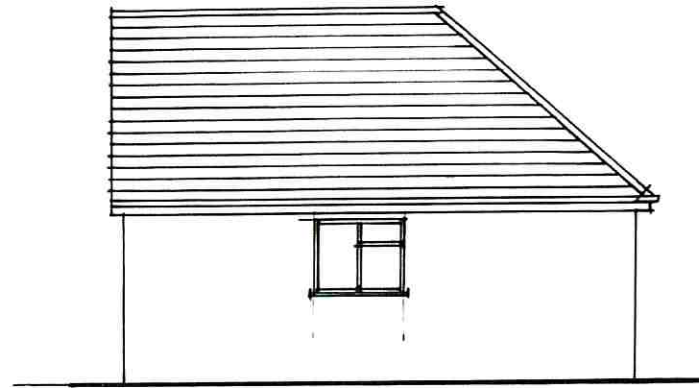


SIDE ELEVATION S.E.

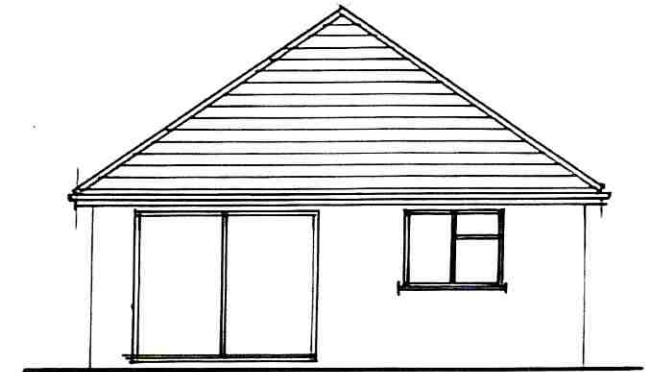

REAR ELEVATION N.E.

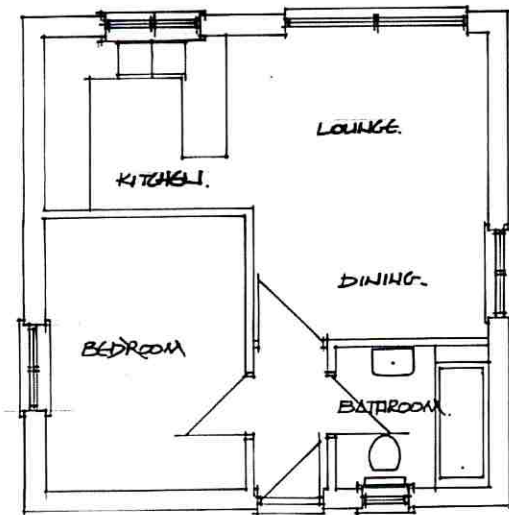


GROUND FLOOR PLAN

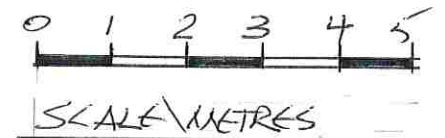


CLIENT: MR A. WARRENDER
 PROJECT: 147 BUXTON ROAD
 HAZEL GROVE
 TITLE: PLAN AND ELEVATIONS
 AS EXISTING

A P DESIGN
 ARCHITECTS AND PLANNING CONSULTANTS
 4 KINDER VIEW, NEW MILLS, HIGH PEAK, SK22 4DB
 TEL: 01663 742169
 MOB: 0781 461 2970


SCALE:	DRAWING NO:	REV:
1:100	01	

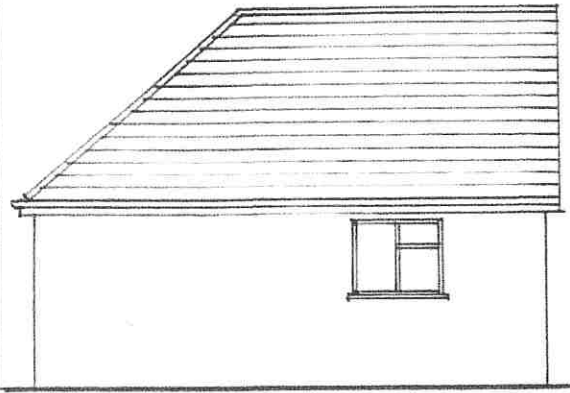


SIDE ELEVATION N.W.

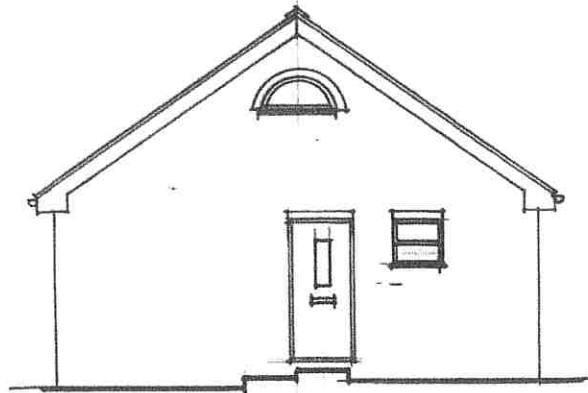


FRONT ELEVATION S.W.

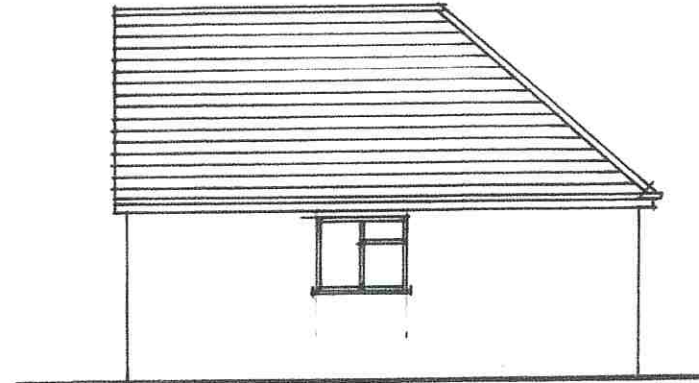


SIDE ELEVATION S.E.

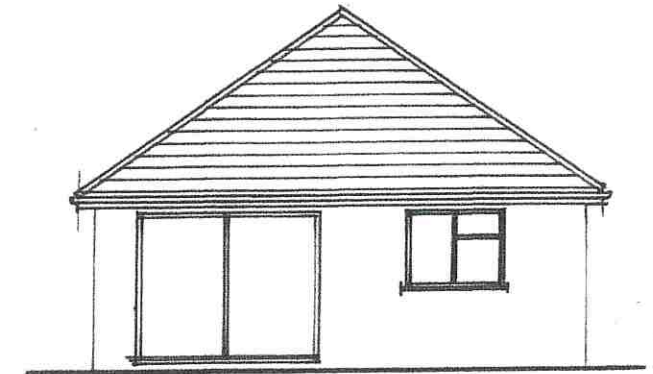

REAR ELEVATION N.E.

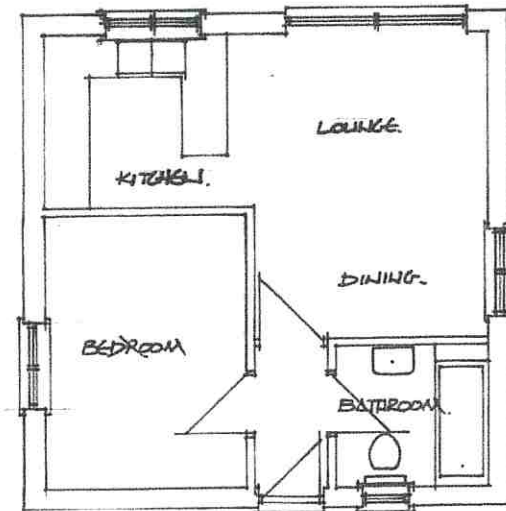

GROUND FLOOR PLAN

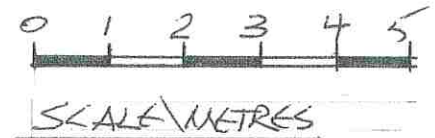


CLIENT: MR A. WARRENDER
 PROJECT: 147 BUXTON ROAD
 HAZEL GROVE
 TITLE: PLAN AND ELEVATIONS
 AS PROPOSED

A P DESIGN
 ARCHITECTS AND PLANNING CONSULTANTS
 4 KINDER VIEW, NEW MILLS, HIGH PEAK, SK22 4DB
 TEL: 01663 742169
 MOB: 0781 461 2970

SCALE:	DRAWING NO:	REV:
1:100	03	



FRONT ELEVATION WEST

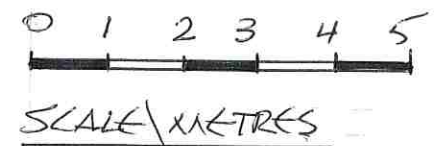

CLIENT:	MR. A. WARRENDER	
PROJECT:	147 BUXTON ROAD HAZEL GROVE.	
TITLE:	PROPOSED ELEVATION TO BUXTON ROAD.	
A P DESIGN ARCHITECTS AND PLANNING CONSULTANTS 4 KINDER VIEW, NEW MILLS, HIGH PEAK, SK22 4DB TEL: 01663 742169 MOB: 0781 461 2970		
SCALE:	DRAWING NO:	REV:
1:100	04	