


This map is reproduced from Ordnance Survey material
 of the Controller of Her Majesty's Stationery Office
 © Crown copyright and may lead to prosecution or civil
 proceedings if reproduced without the permission of the
 Controller of Her Majesty's Stationery Office
 (MS/15/1/2023)

**Proposed Disabled Bay
 Marking.**

**Proposed Junction Protection
 (Double Yellow Lines).**

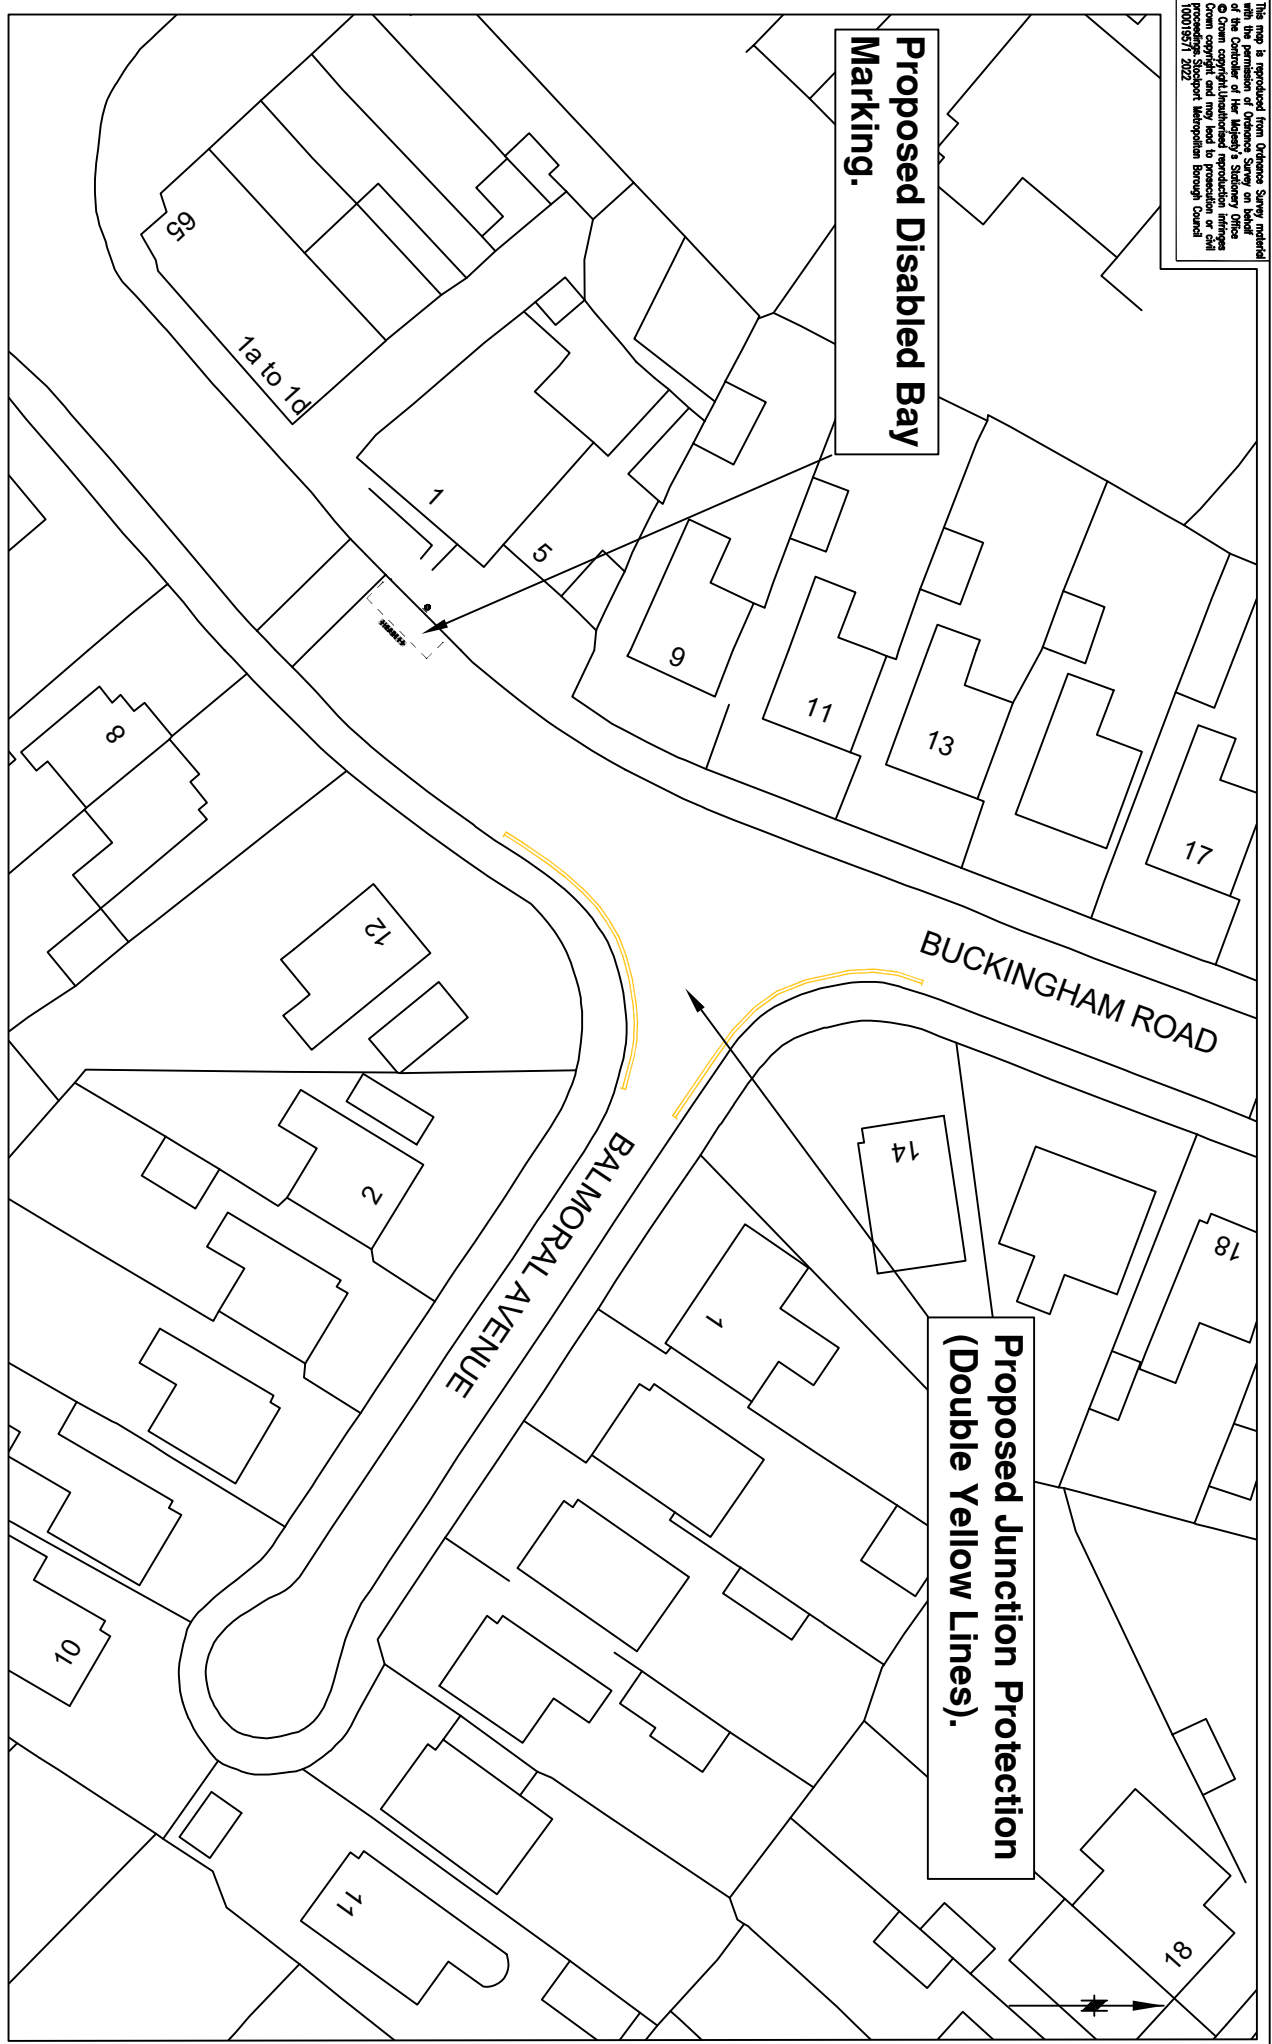

STOCKPORT
 METROPOLITAN BOROUGH COUNCIL
 HIGHWAYS AND TRANSPORTATION
 STOCKPORT HOUSE
 STOCKPORT SK1 1BE

SERVICES TO PLACE

AMENDMENTS				
DRAWN	CHECKED	DATE	No	AMENDMENT

JOB TITLE
 Buckingham Road/Balmoral Avenue, Cheadle Hulme

Proposed No Waiting At Any Time (Double Yellow Lines) and Disabled Bay Marking.

Drawn	Engineer	Checked	Approved
SA	DK	EPS	EPS
Date	Date	Date	Date
18/05/23	18/05/23	18/05/23	18/05/23

Scale
 MTS
 Drawing No.
 NMB-5157-03