


This map is reproduced from Ordnance Survey material with the permission of Ordnance Survey on behalf of the Controller of Her Majesty's Stationery Office. Crown copyright and database right. Reproduction in any form is prohibited without the prior written permission of Ordnance Survey. Licence number: 100019371, 2022

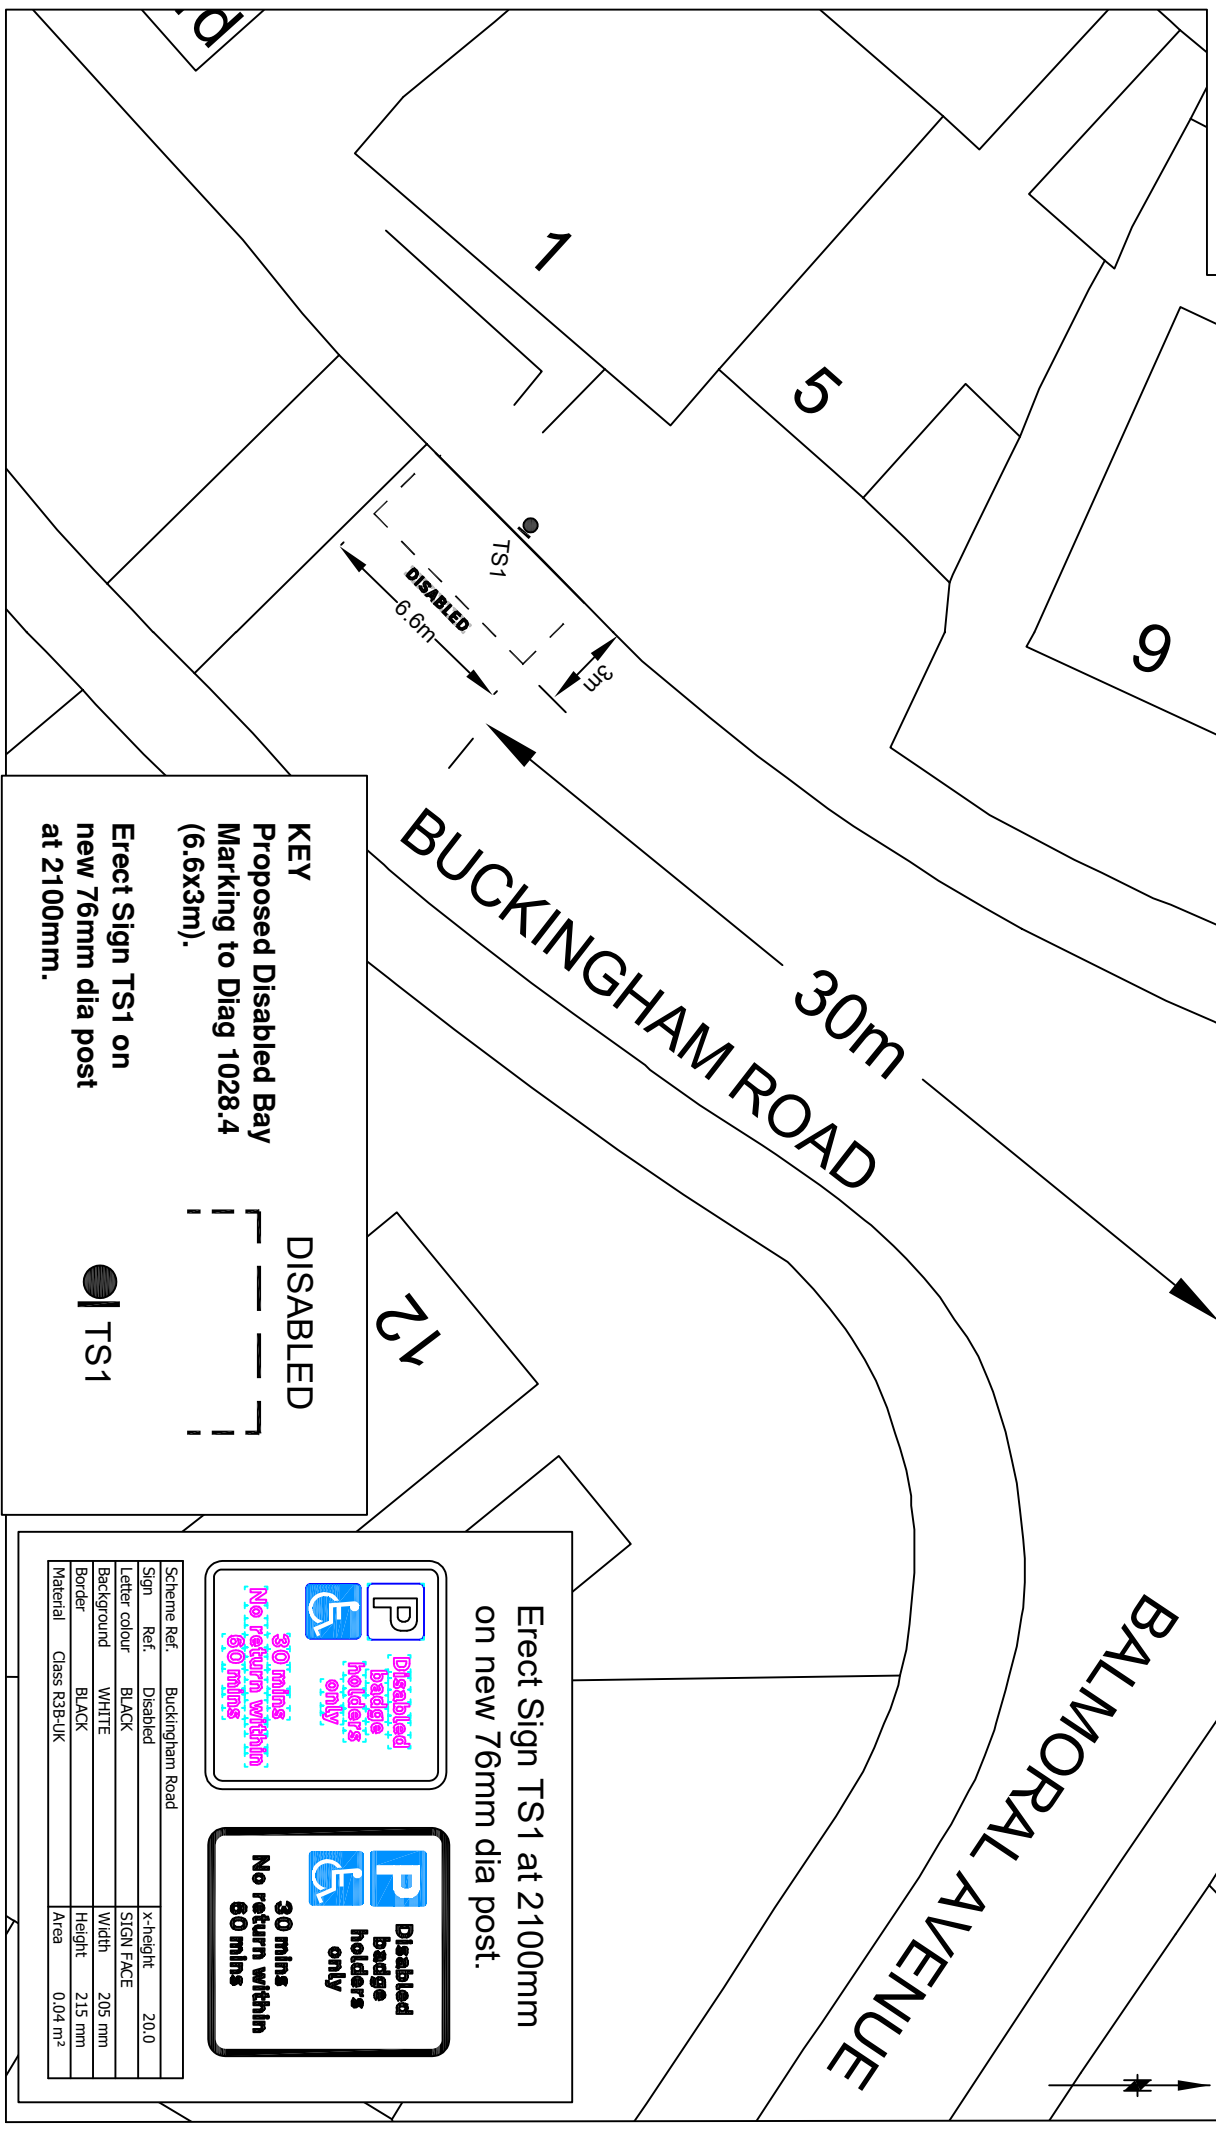

KEY
 Proposed Disabled Bay
 Marking to Diag 1028.4
 (6.6x3m).
 Erect Sign TS1 on
 new 76mm dia post
 at 2100mm.



Erect Sign TS1 at 2100mm on new 76mm dia post.

30 mins
No return within
60 mins

Disabled
badge
holders
only

Scheme Ref:	Buckingham Road	x-height	20.0
Sign Ref:	Disabled	SIGN FACE	
Letter colour	BLACK	Width	205 mm
Background	WHITE	Height	215 mm
Border	BLACK	Area	0.04 m ²
Material	Class R3B-UK		

AMENDMENTS

DRAWN	CHECKED	DATE	No	AMENDMENT

JOB TITLE

Buckingham Road, Cheadle Hulme
 Proposed Disabled Bay - Line Marking and Sign



STOCKPORT
 METROPOLITAN BOROUGH COUNCIL
 HIGHWAYS AND TRANSPORTATION
 STOCKPORT SKI 32E TEL

SERVICES TO PLACE

Drawn	SA	Engineer	DK	Checked	EPS	Approved	EPS
Date	18/05/23	Date	18/05/23	Date	18/05/23	Date	18/05/23
Scale	NTS						Revision
Drawing No.	MMB-5157-02						