


This map is reproduced from Ordnance Survey, intended with the permission of the Ordnance Survey on behalf of the Controller of Her Majesty's Stationery Office. It is not to be used in any way that may infringe the Crown copyright and may lead to prosecution or civil proceedings. Stockport Metropolitan Borough Council 10/01/95/17 2022

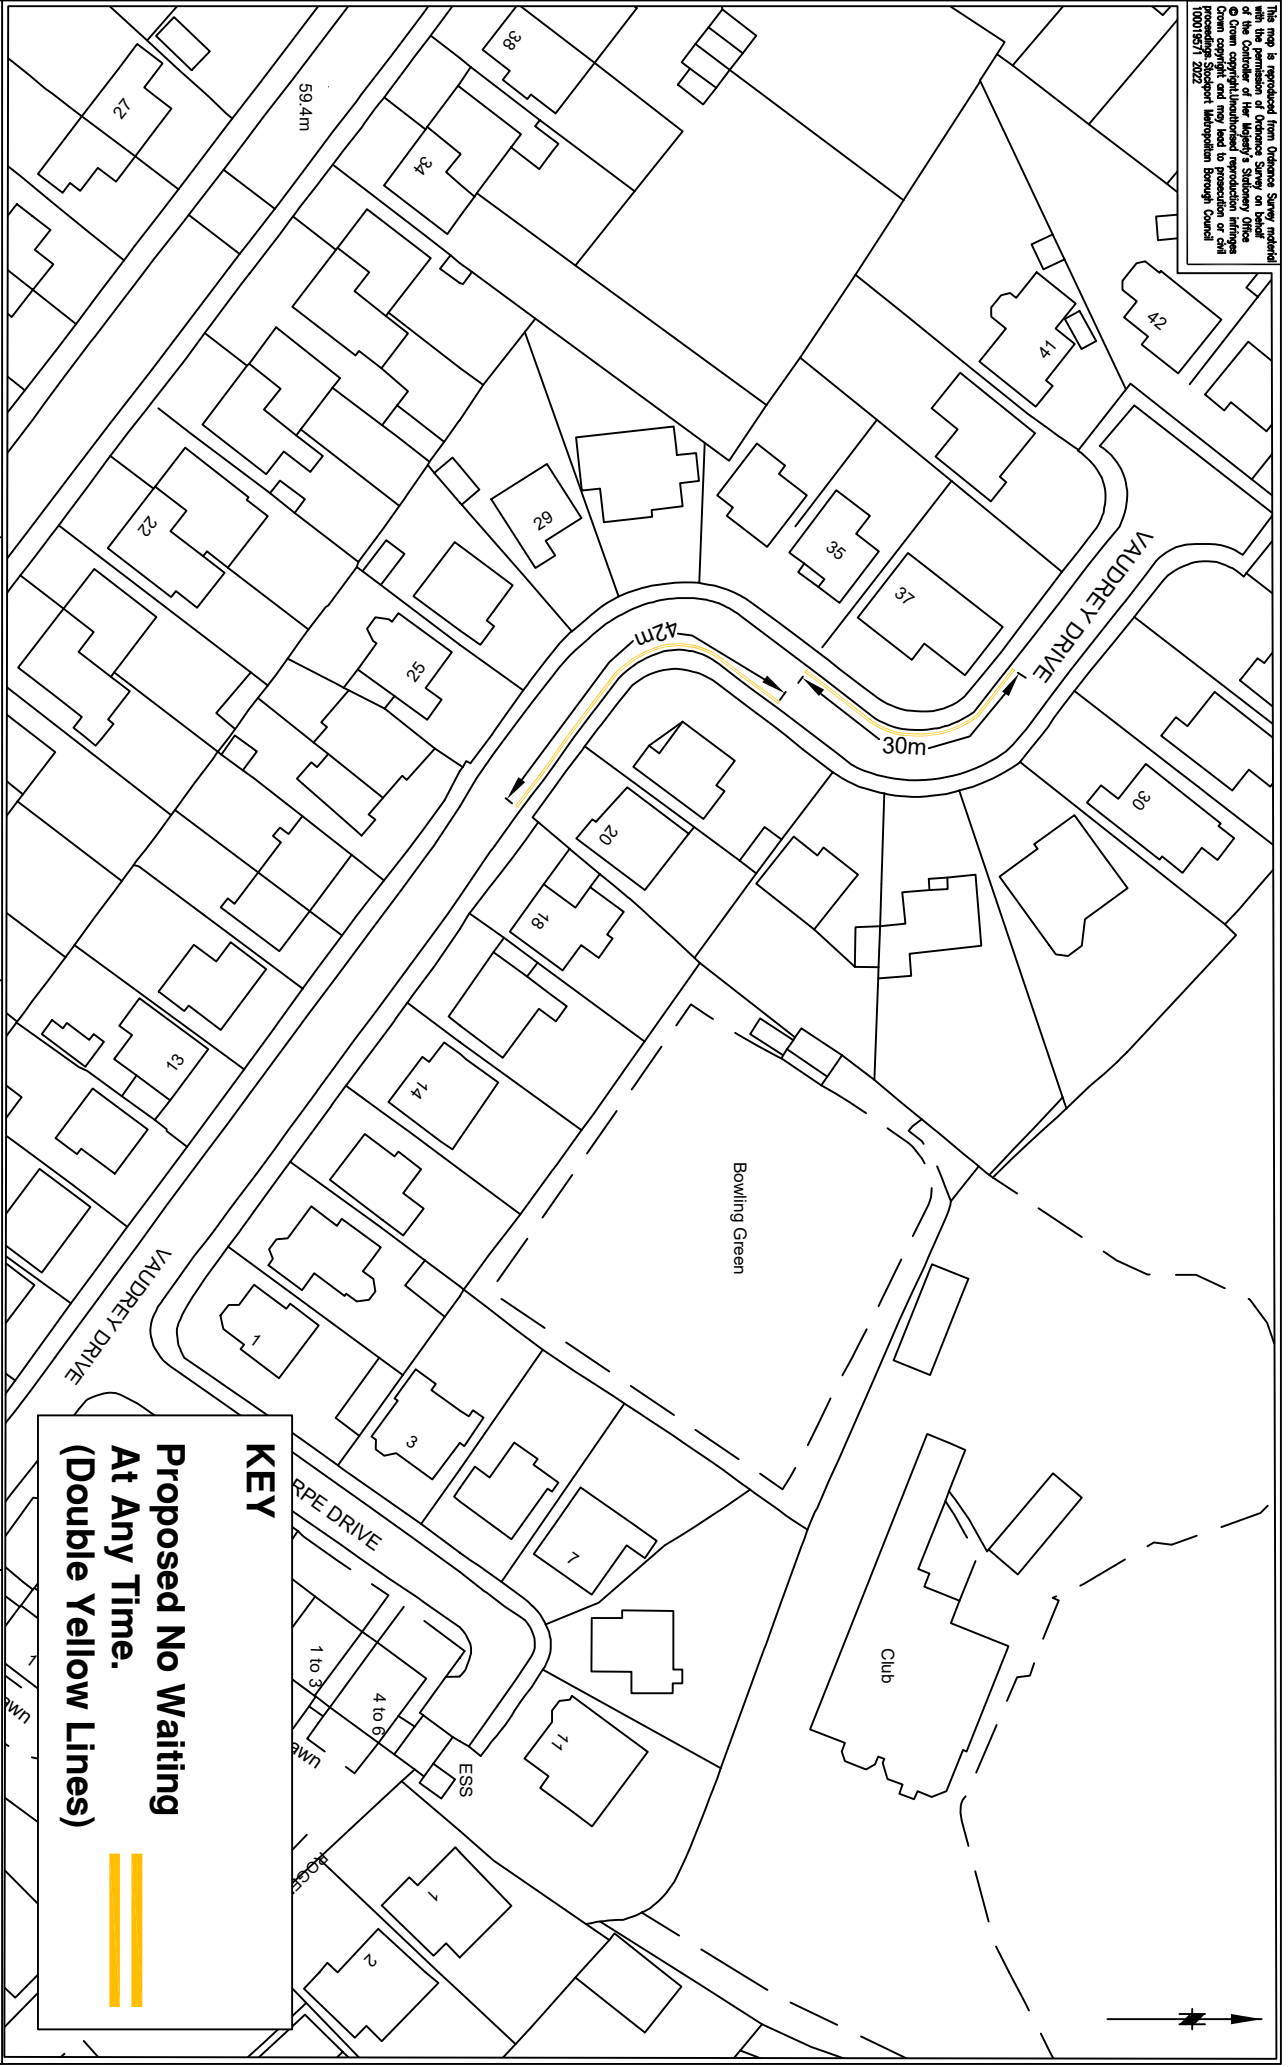

KEY

**Proposed No Waiting
At Any Time.
(Double Yellow Lines)**

AMENDMENTS

| DRAWN | CHECKED | DATE | No | AMENDMENT |
|-------|---------|------|----|-----------|
| | | | | |

JOB TITLE
Vaudrey Drive, Cheadle Hulme

Proposed No Waiting At Any Time TRO



STOCKPORT
METROPOLITAN BOROUGH COUNCIL
HIGHWAYS AND TRANSPORTATION
STOCKPORT HOUSE
STOCKPORT SK1 1LE

SERVICES TO PLACE

| Drawn | Engineer | Checked | Approved |
|----------|----------|----------|----------|
| SA | NR | EPS | EPS |
| Date | Date | Date | Date |
| 23/08/23 | 23/08/23 | 23/08/23 | 23/08/23 |

Scale
NTS

Drawing No.
NM8-5038 - 2023-01

Revision