





This map is reproduced from Ordnance Survey material with the permission of Ordnance Survey on behalf of the Controller of Her Majesty's Stationery Office © Crown copyright. Unauthorised reproduction infringes Crown copyright and may lead to prosecution or civil proceedings. Stockport Metropolitan Borough Council 100019571 2023

- KEY - TRO**
-  EXTENT OF RAISED PLATEAU
  -  PROPOSED 'NO WAITING AT ANY TIME'
  -  EXISTING 'NO WAITING AT ANY TIME' TO REMAIN

 

PROPOSED 'NO WAITING AT ANY TIME'

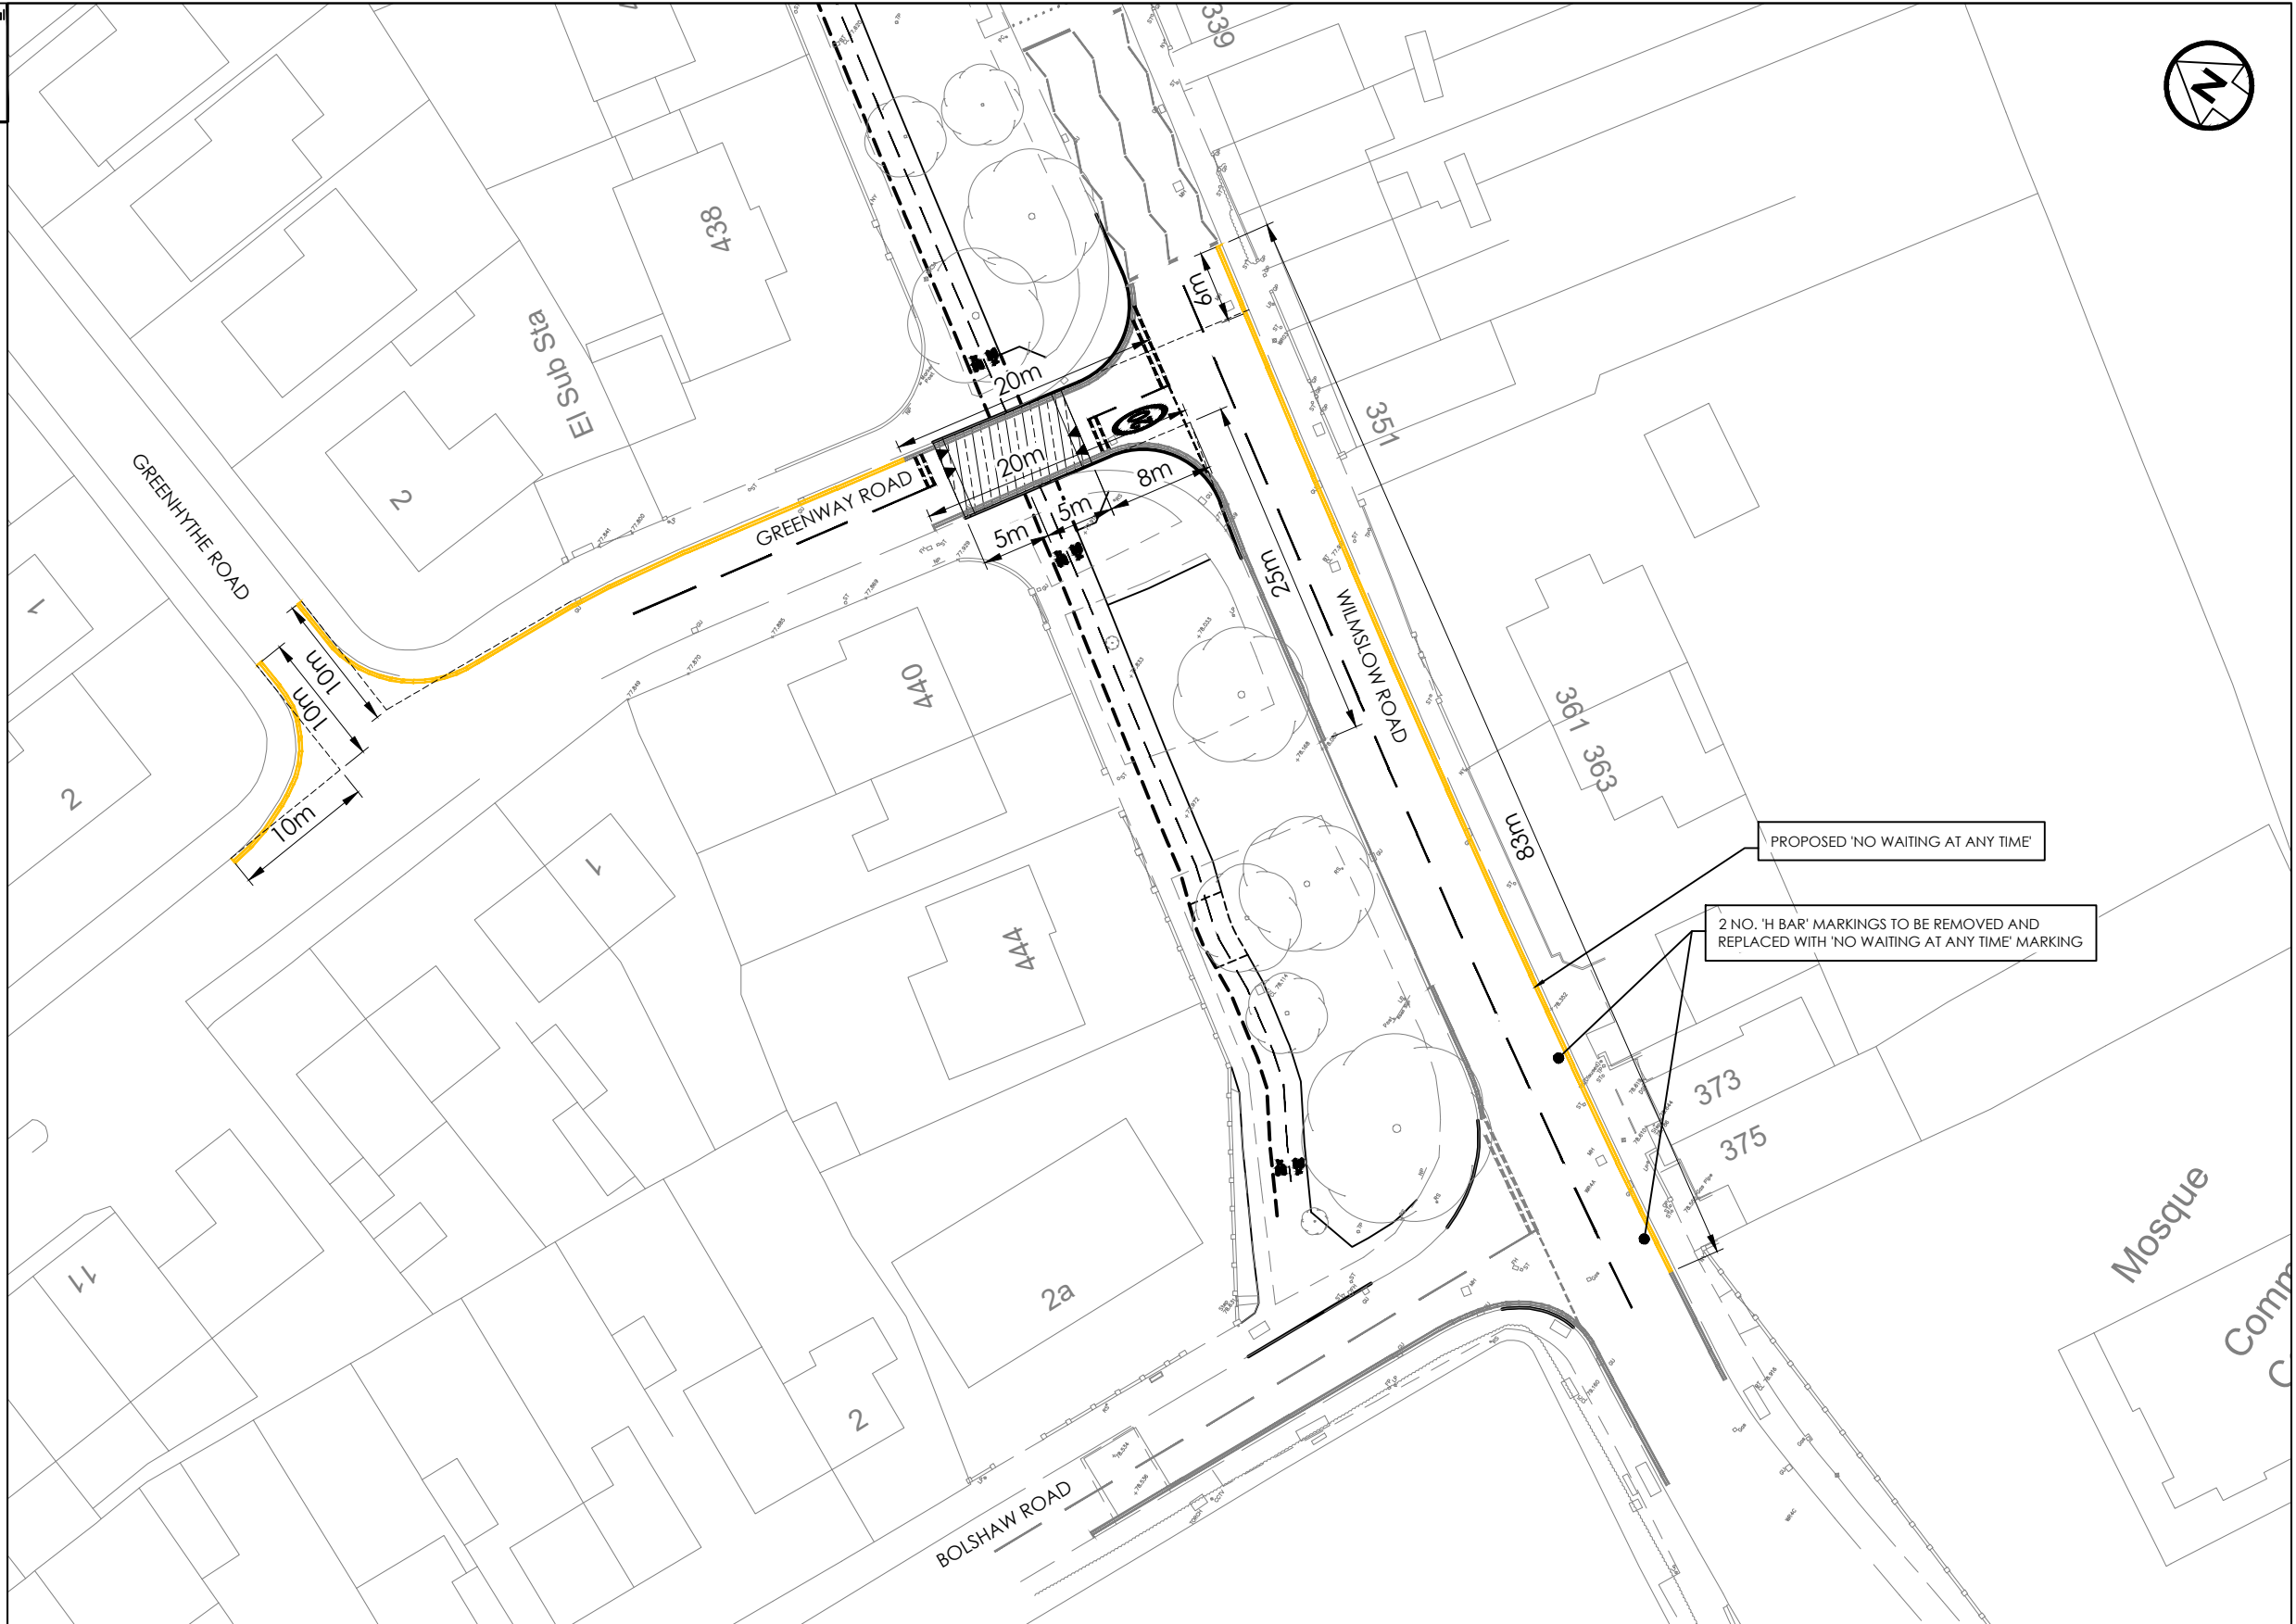2 NO. 'H BAR' MARKINGS TO BE REMOVED AND REPLACED WITH 'NO WAITING AT ANY TIME' MARKING



**STOCKPORT**  
METROPOLITAN BOROUGH COUNCIL  
HIGHWAYS AND TRANSPORTATION  
STOPFORD HOUSE  
STOCKPORT SK1 3XF  
Tel : 0161 474

MARK GLYNN  
DIRECTOR OF PLACE MANAGEMENT

**AMENDMENTS**

DRAWN	CHECKED	DATE	No	AMENDMENT
ALP	CM	30.5.23	P02	UPDATED FOLLOWING REVIEW
JS	CM	14.06.23	P03	UPDATED FOLLOWING REVIEW
CM	CM	27.06.23	P04	UPDATED FOLLOWING REVIEW
CM	CM	19.10.23	P05	DIMENSIONS ADDED
CM	CM	27.10.23	P06	PLATEAU DIMENSIONS ADDED
DL	CM	17.11.23	P07	GREENHYTHE ROAD NAME ADDED

**JOB TITLE**

5102 - WILMSLOW ROAD

**DRAWING TITLE**

GREENWAY ROAD - TRO CONSULTATION PLAN

Drawn RB	Engineer CM	Checked DJL	Approved ES
Date 26/04/23	Date 09/05/23	Date 09/05/23	Date 09/05/23
Scale 1:500			
Drawing No. D_5102_002			Revision P07