





This map is reproduced from Ordnance Survey material with the permission of Ordnance Survey on behalf of the Controller of Her Majesty's Stationery Office © Crown copyright. Unauthorised reproduction infringes Crown copyright and may lead to prosecution or civil proceedings. Stockport Metropolitan Borough Council 100019571 2023

- KEY - TRO**
-  EXTENT OF RAISED PLATEAU
 -  PROPOSED 'NO WAITING AT ANY TIME'
 -  EXISTING 'NO WAITING AT ANY TIME' TO REMAIN

 

PROPOSED 'NO WAITING AT ANY TIME'

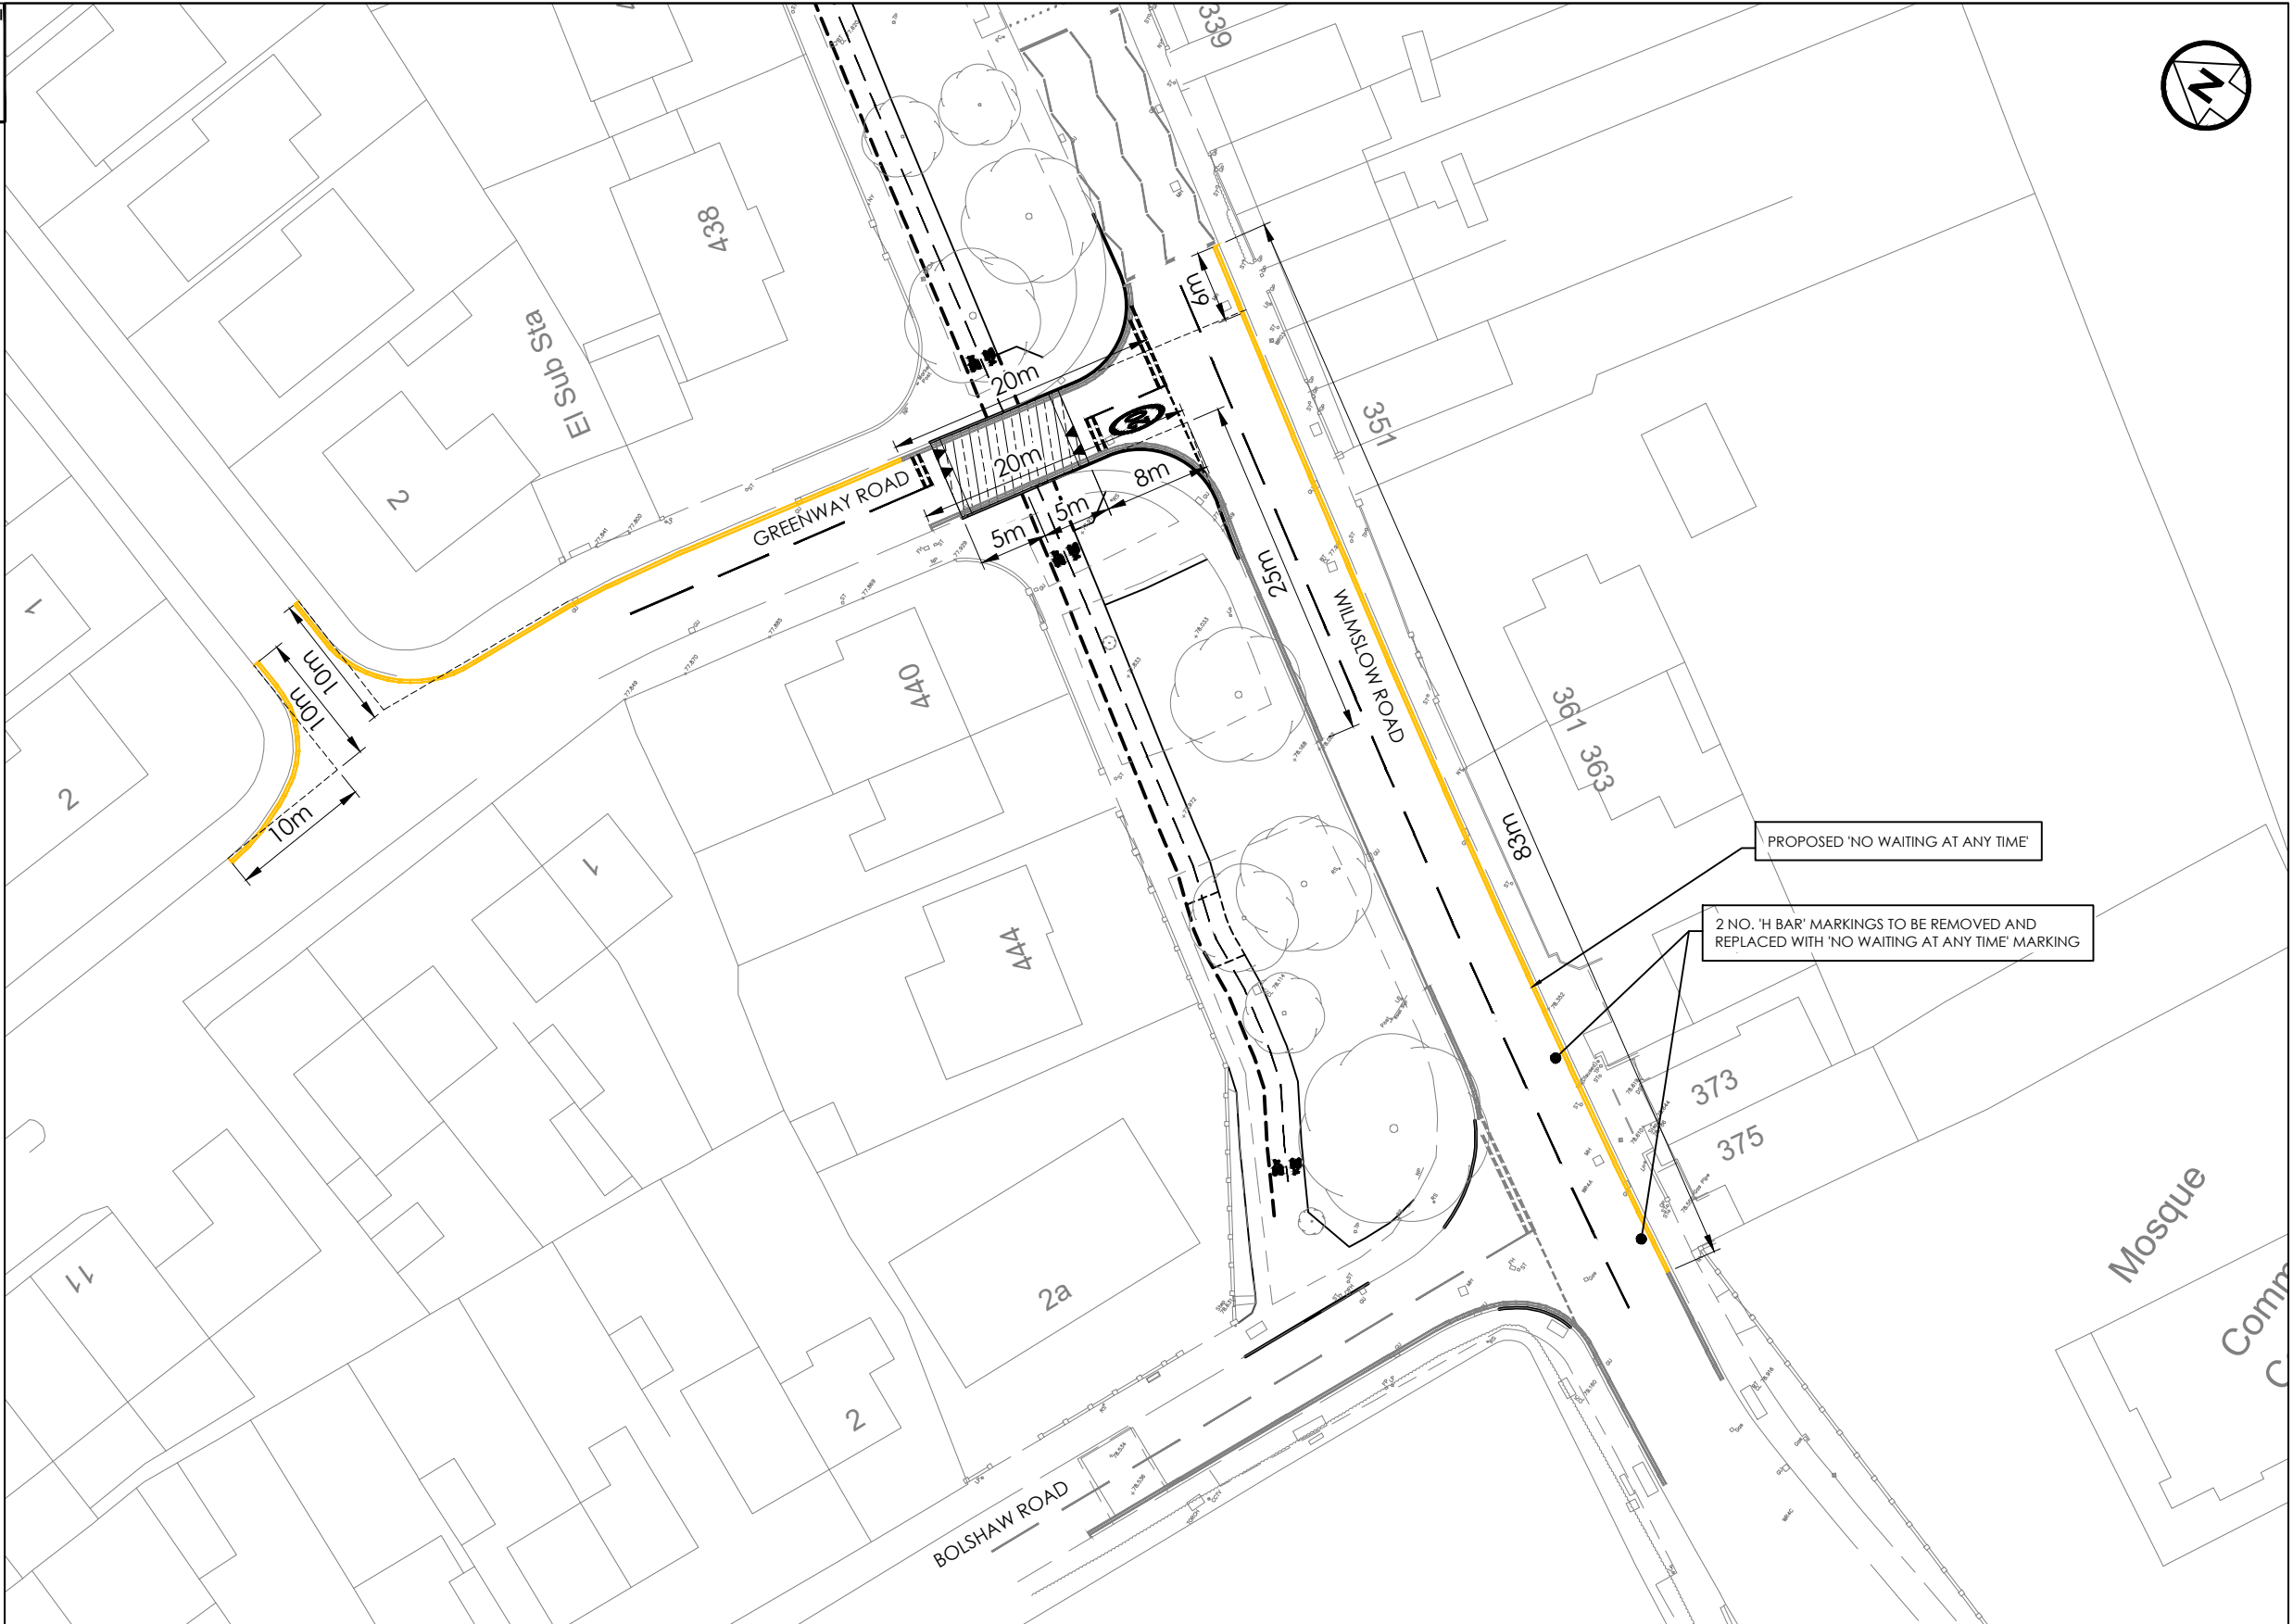2 NO. 'H BAR' MARKINGS TO BE REMOVED AND REPLACED WITH 'NO WAITING AT ANY TIME' MARKING



STOCKPORT
METROPOLITAN BOROUGH COUNCIL
HIGHWAYS AND TRANSPORTATION
STOPFORD HOUSE
STOCKPORT SK1 3XE
Tel : 0161 474

MARK GLYNN
DIRECTOR OF PLACE MANAGEMENT

AMENDMENTS

DRAWN	CHECKED	DATE	No	AMENDMENT
ALP	CM	30.5.23	P02	UPDATED FOLLOWING REVIEW
JS	CM	14.06.23	P03	UPDATED FOLLOWING REVIEW
CM	CM	27.06.23	P04	UPDATED FOLLOWING REVIEW
CM	CM	19.10.23	P05	DIMENSIONS ADDED
CM	CM	27.10.23	P06	PLATEAU DIMENSIONS ADDED

JOB TITLE

5102 - WILMSLOW ROAD

DRAWING TITLE

GREENWAY ROAD - TRO CONSULTATION PLAN

Drawn RB	Engineer CM	Checked DJL	Approved ES
Date 26/04/23	Date 09/05/23	Date 09/05/23	Date 09/05/23
Scale 1:500			
Drawing No. D_5102_002			Revision P06